




1 Landing Door Elevation
Scale: 1:10
503

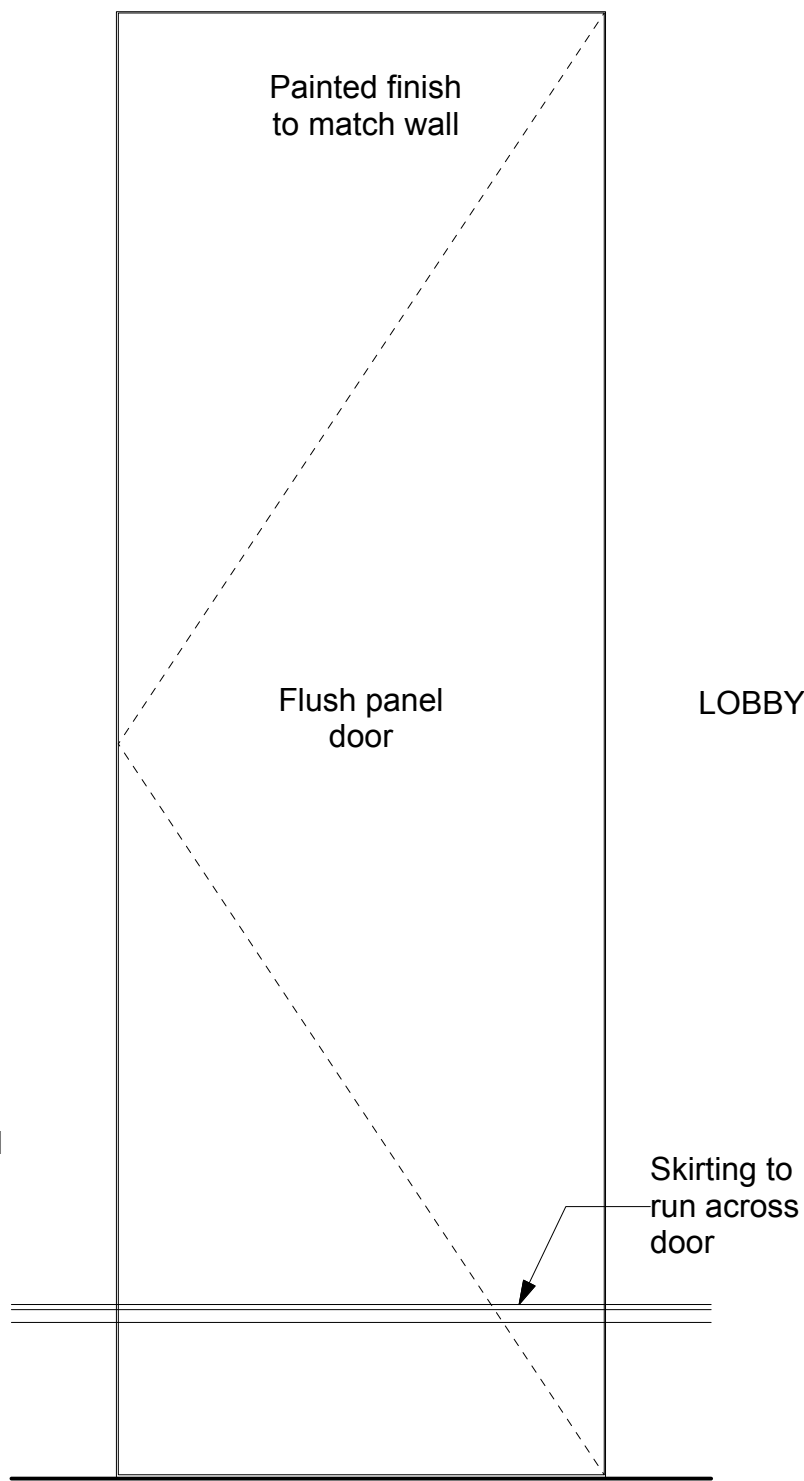

2 Lobby Door Elevation
Scale: 1:10
503

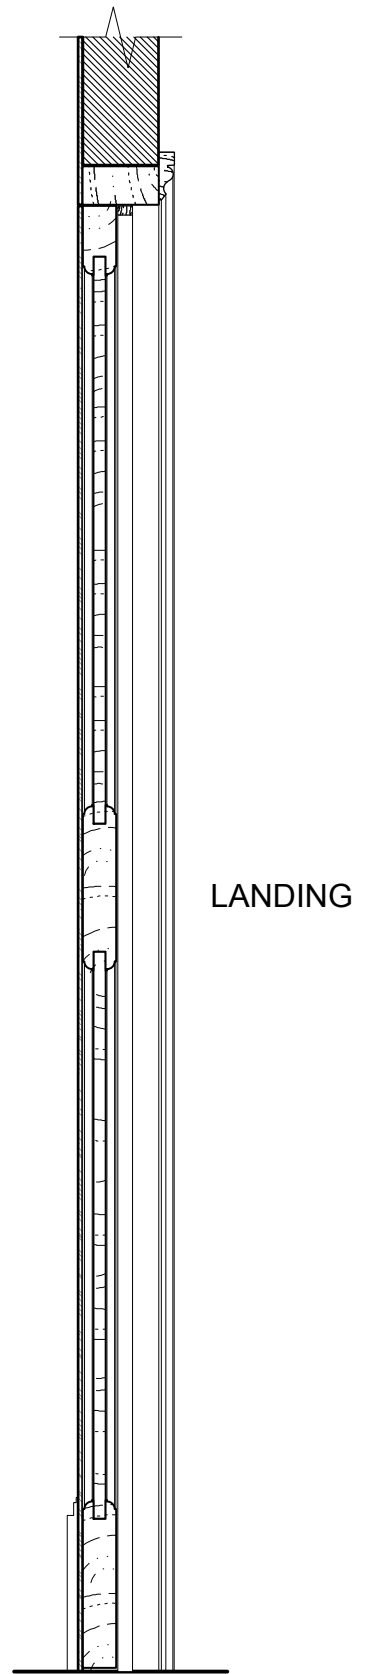

3 Door Section
Scale: 1:10
503

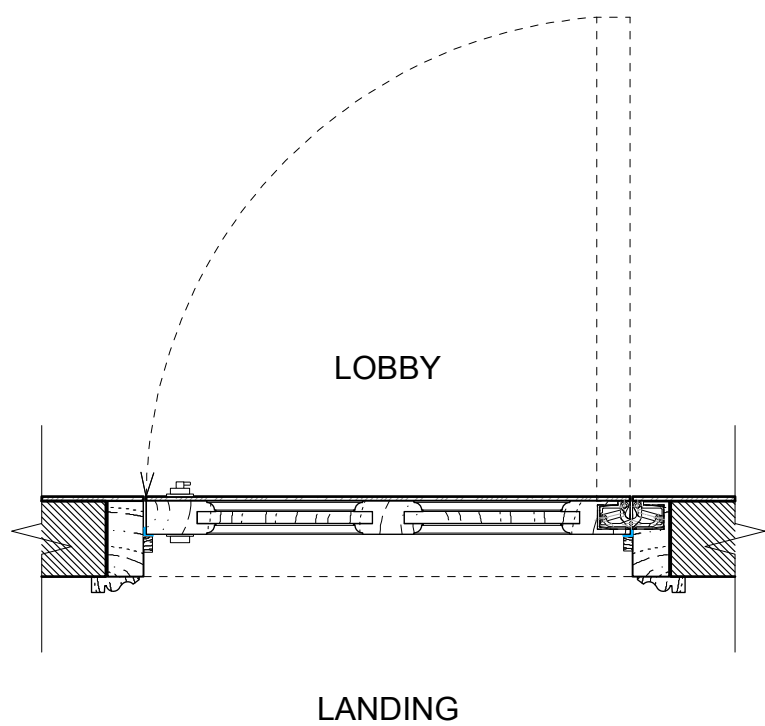

4 Lobby Door Plan
Scale: 1:10
503 FD.30.S

SCALE
0 100mm 200mm 500mm 1000mm