



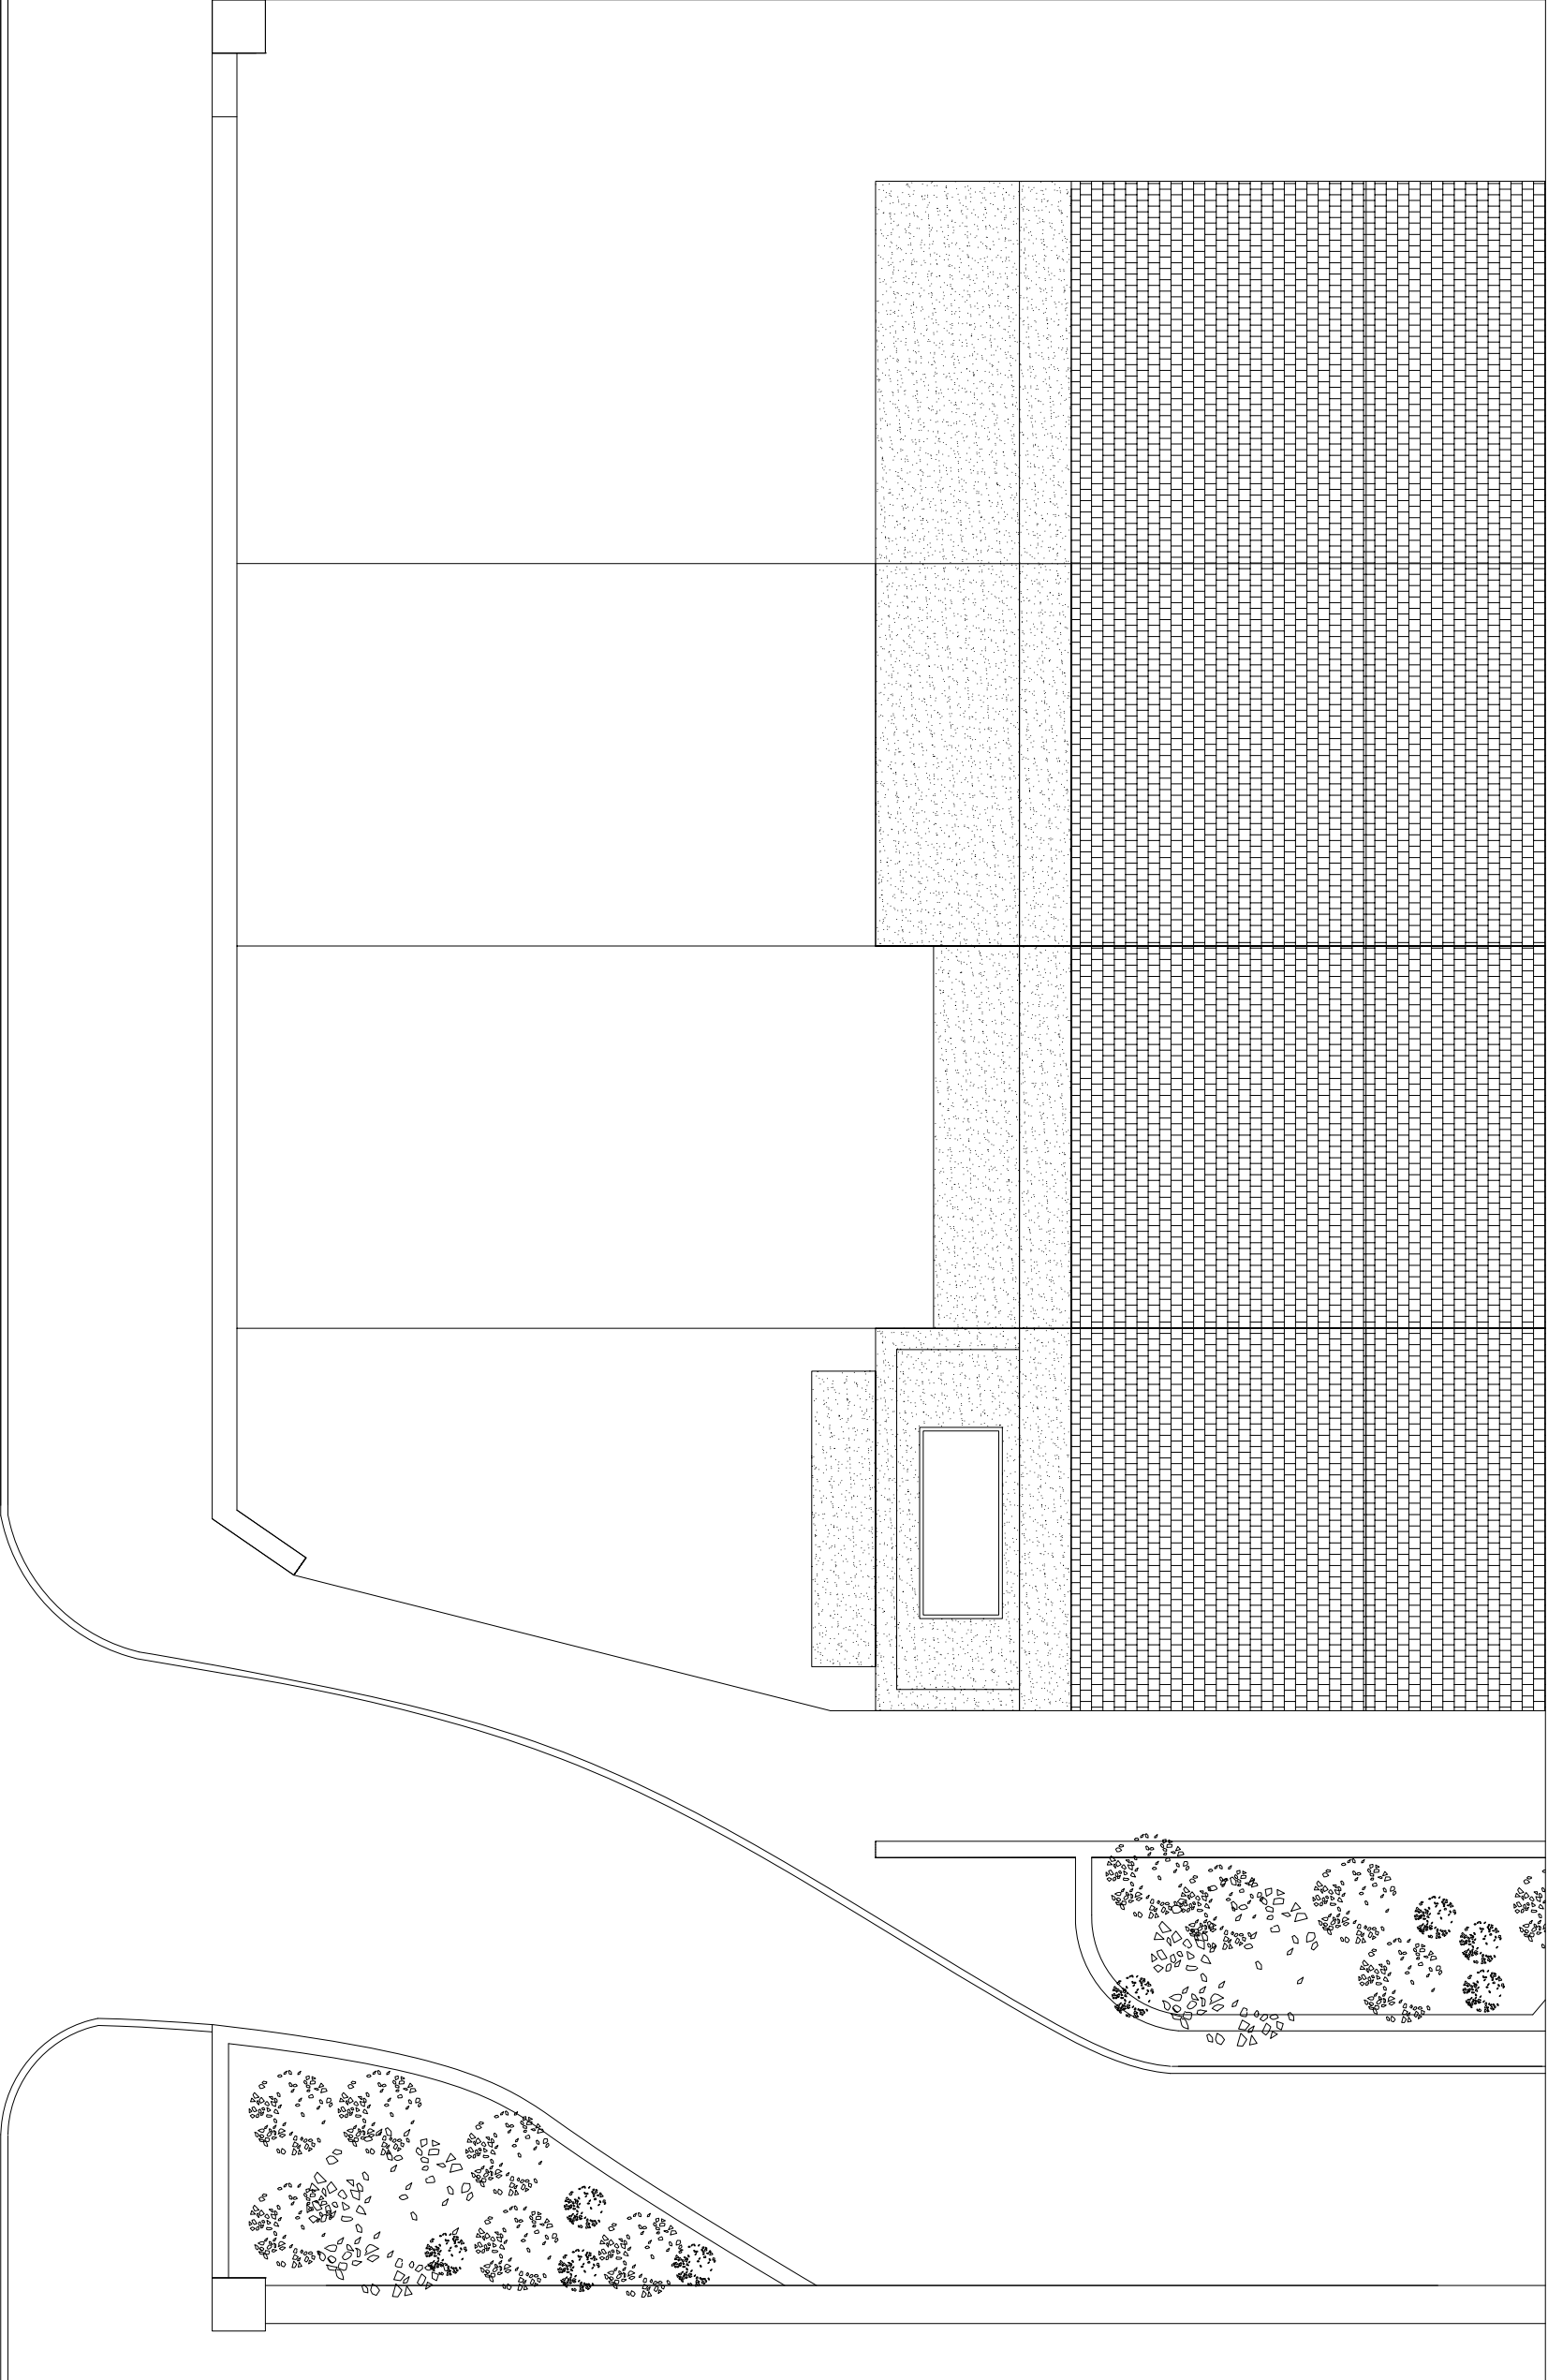

AVENUE ROAD

14 AVENUE ROAD NW8 6BP

1:100

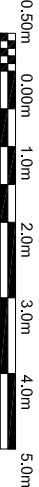

EXISTING PLAN

DATE : SEPTEMBER 19
SCALE : 1:100 @ A3

EX 100