


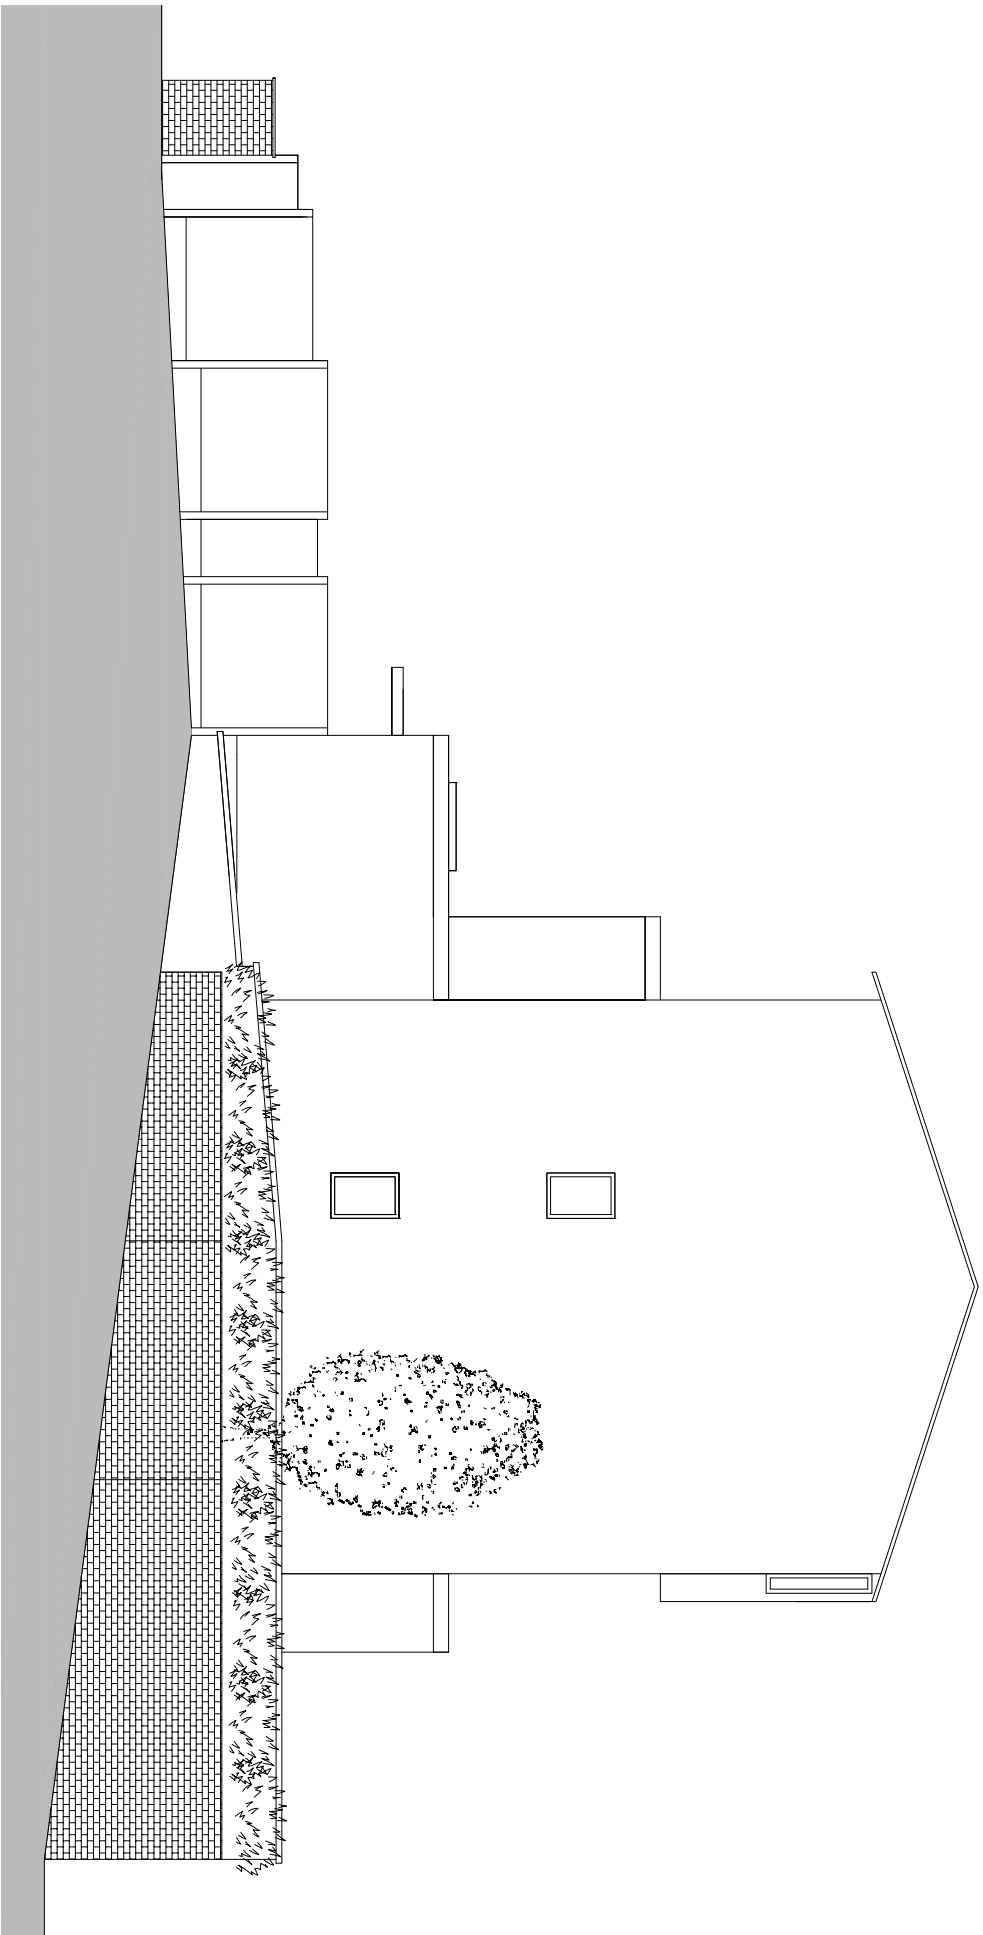

EXISTING SECTION

1:100



14 AVENUE ROAD NW8 6BP

EXISTING SECTION

DATE : SEPTEMBER 19
SCALE : 1:100 @ A3

EX 300