
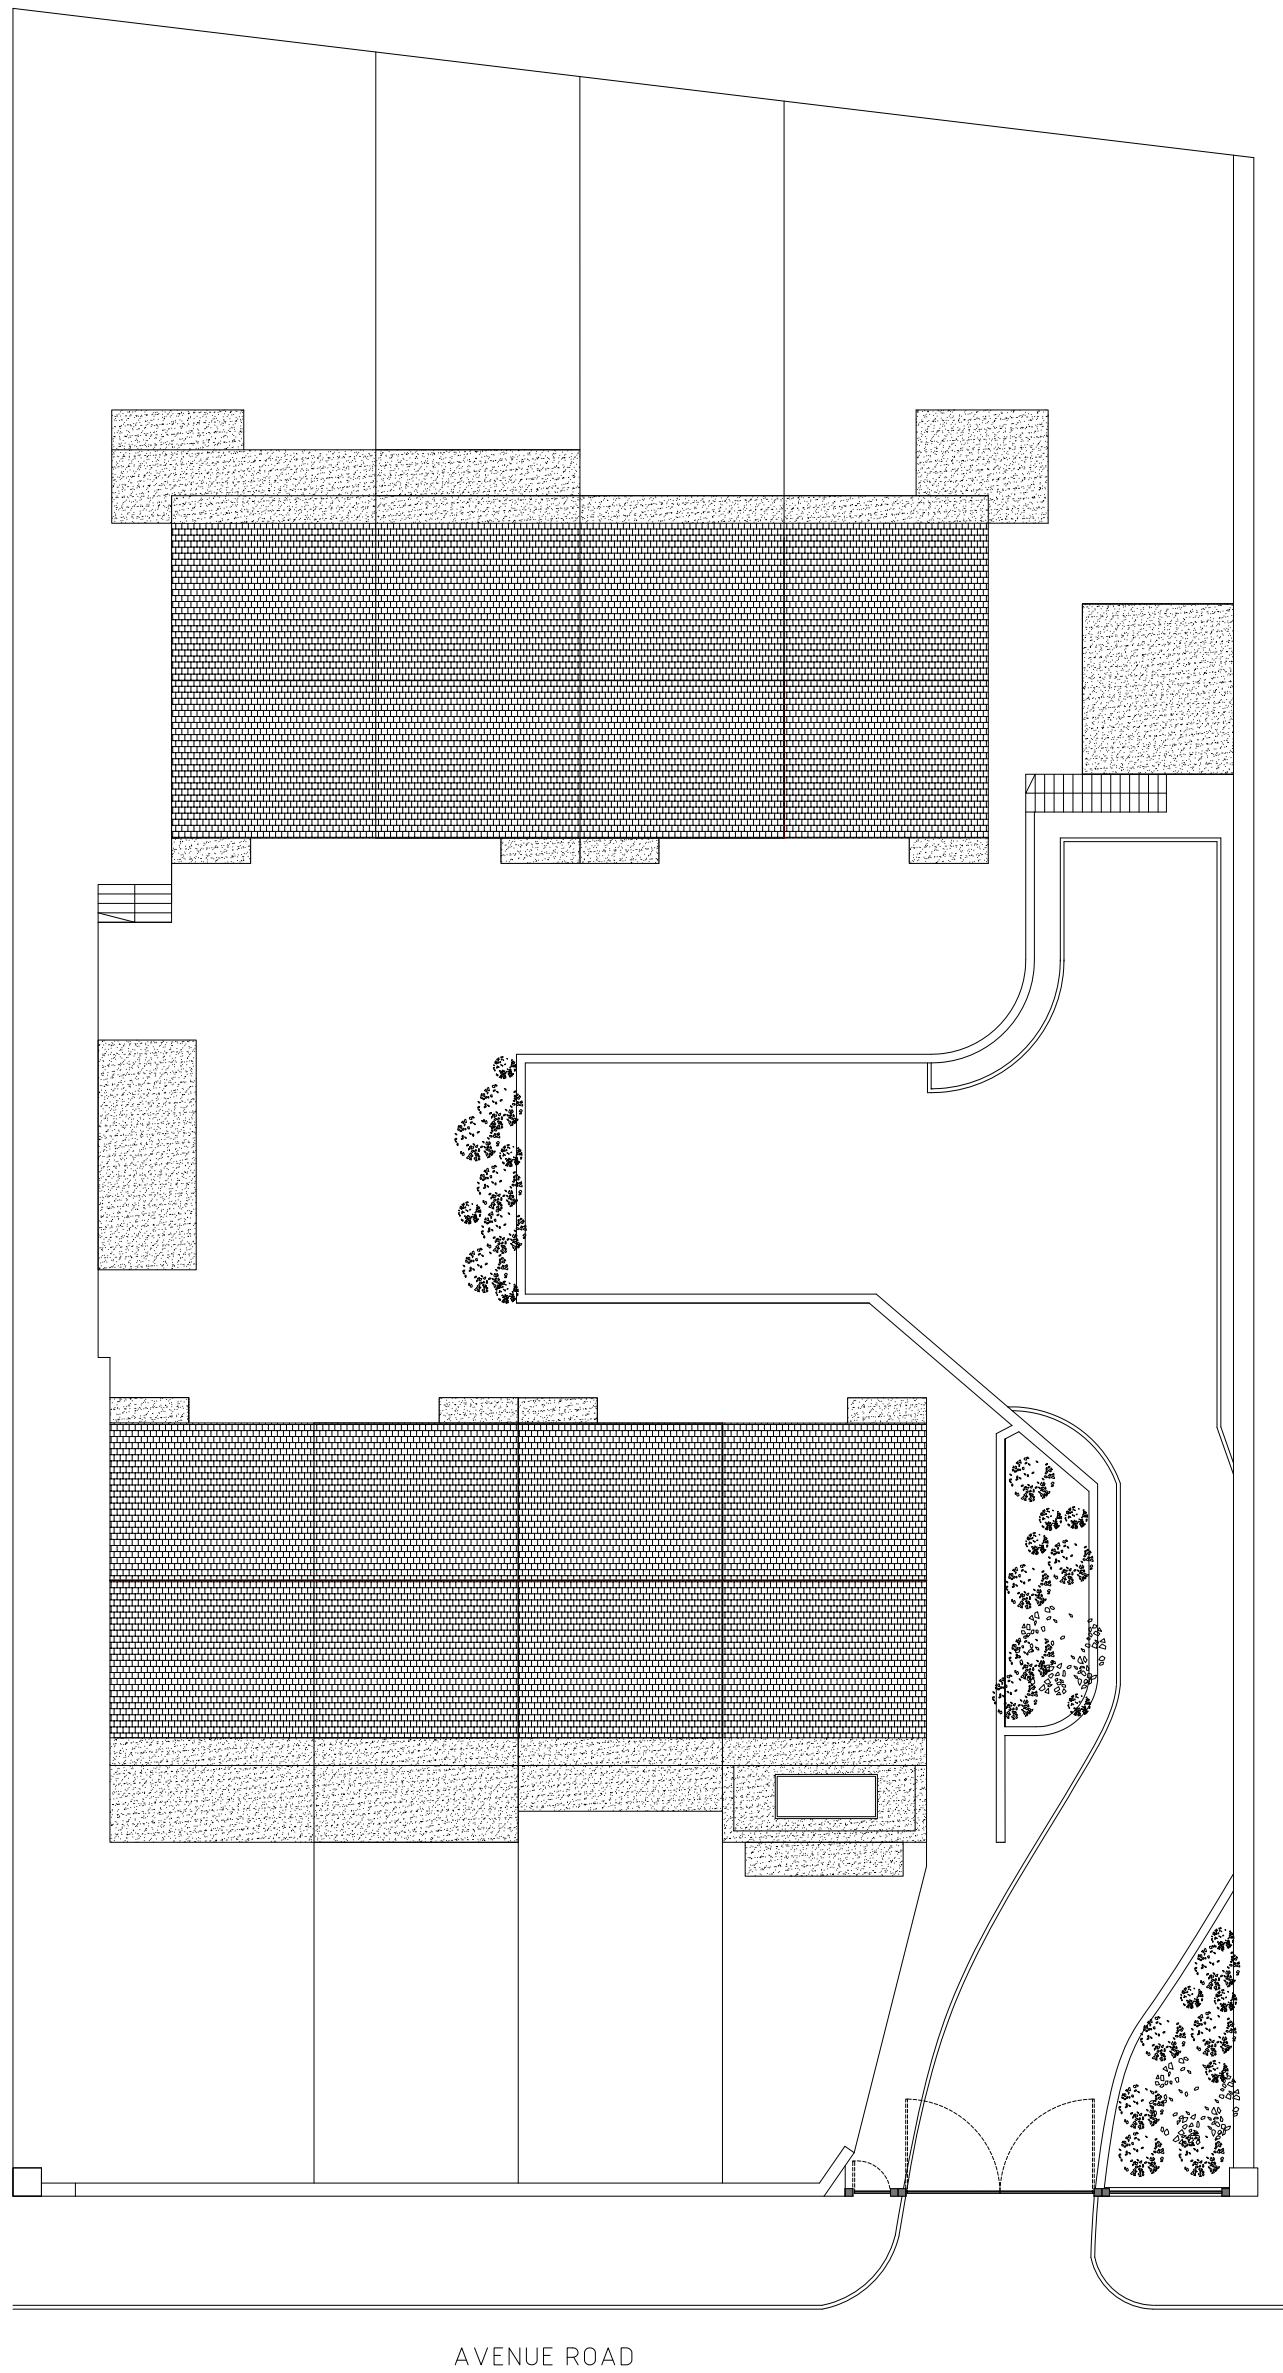


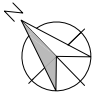

AVENUE ROAD

14 Avenue Road NW8 6BP

BLOCK PLAN

DATE : SEPTEMBER 2019
SCALE : 1:200 @ A3

PL 101