

SITE LOCATION




SITE LOCATION PLAN
(Scale 1:25,000)

0 0.5km 1km 2km
ORIGINAL SCALE AT A3 - 1:25000



SITE PHOTO

SITE LOCATION

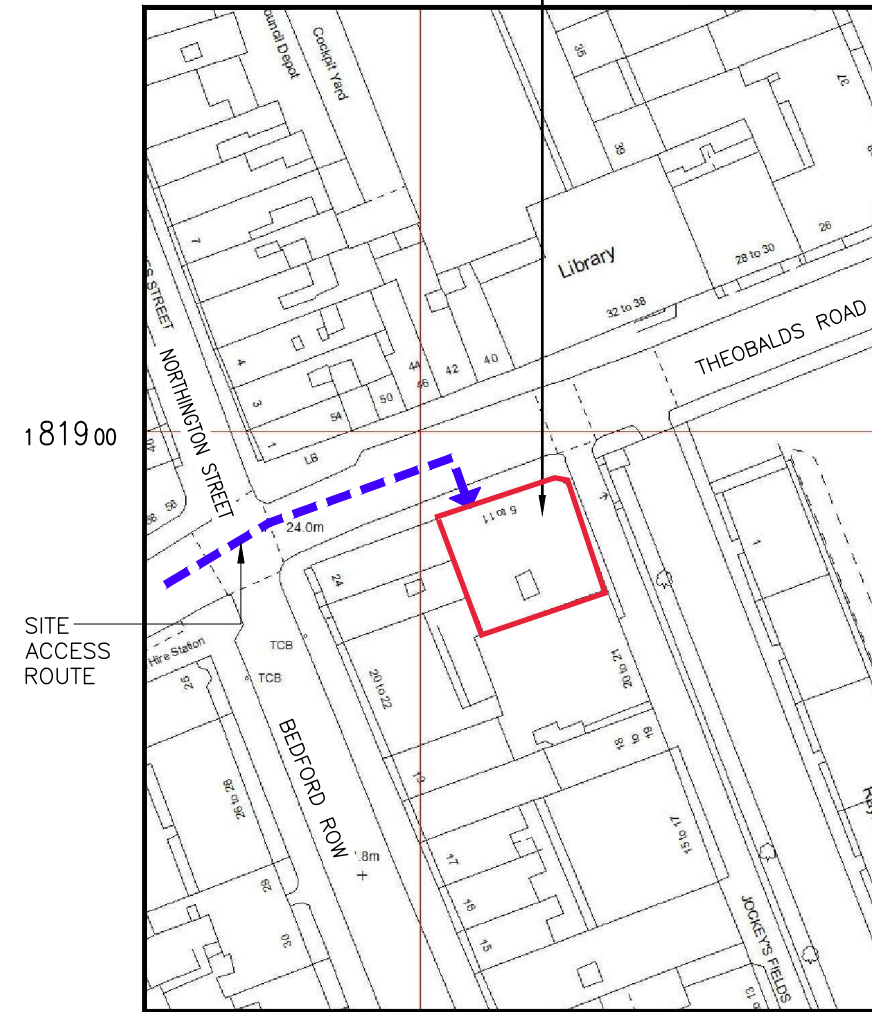

SITE LOCATION PLAN
(Scale 1:1250)

N.G.R. E: 530815, N: 181882
Based upon Ordnance Survey map extract
with the permission of the Controller of
Her Majesty's Stationery Office.
Crown copyright.
Promap Licence No.100035093

0 10000 50000 100000

ORIGINAL SCALE AT A3 - 1:1250
ALL DIMENSIONS IN MILLIMETRES

- 1 ALL DIMENSIONS ARE IN mm UNLESS NOTED OTHERWISE
- 2 DO NOT SCALE DRAWINGS
- 3 GREEN BOXED TEXT INDICATES PROPOSED WORKS

No.	Revision	By	Ckd	Date
A2	F/S Frame Added	NTA	TM	01.04.19
A1	Preliminary Issue For Comment	NTA	TM	20.12.18



sitec
Infrastructure Services Ltd

7400 Cambridge Research Park
Beach Drive, Waterbeach
Cambridge
CB25 9TN

Tel: 01223 792150
Fax: 01223 862752
e: info@sitec-is.co.uk
w: www.sitec-is.co.uk

Site Name & Address:

RCPCH
5-11 THEOBALDS ROAD
LONDON
WC1X 8SH

Drawing Title: SITE LOCATION PLAN

Purpose of Issue: PLANNING

Drawing No: CAM0101 01

UKB CELL ID:
CAM0101

Scale:	As Shown	Drawn:	NTA	Date:	20.12.18	Issue:		
Checked:	TM	Date:	20.12.18	Approved:	SDG	Date:	20.12.18	A2