



0 1m 2m 3m

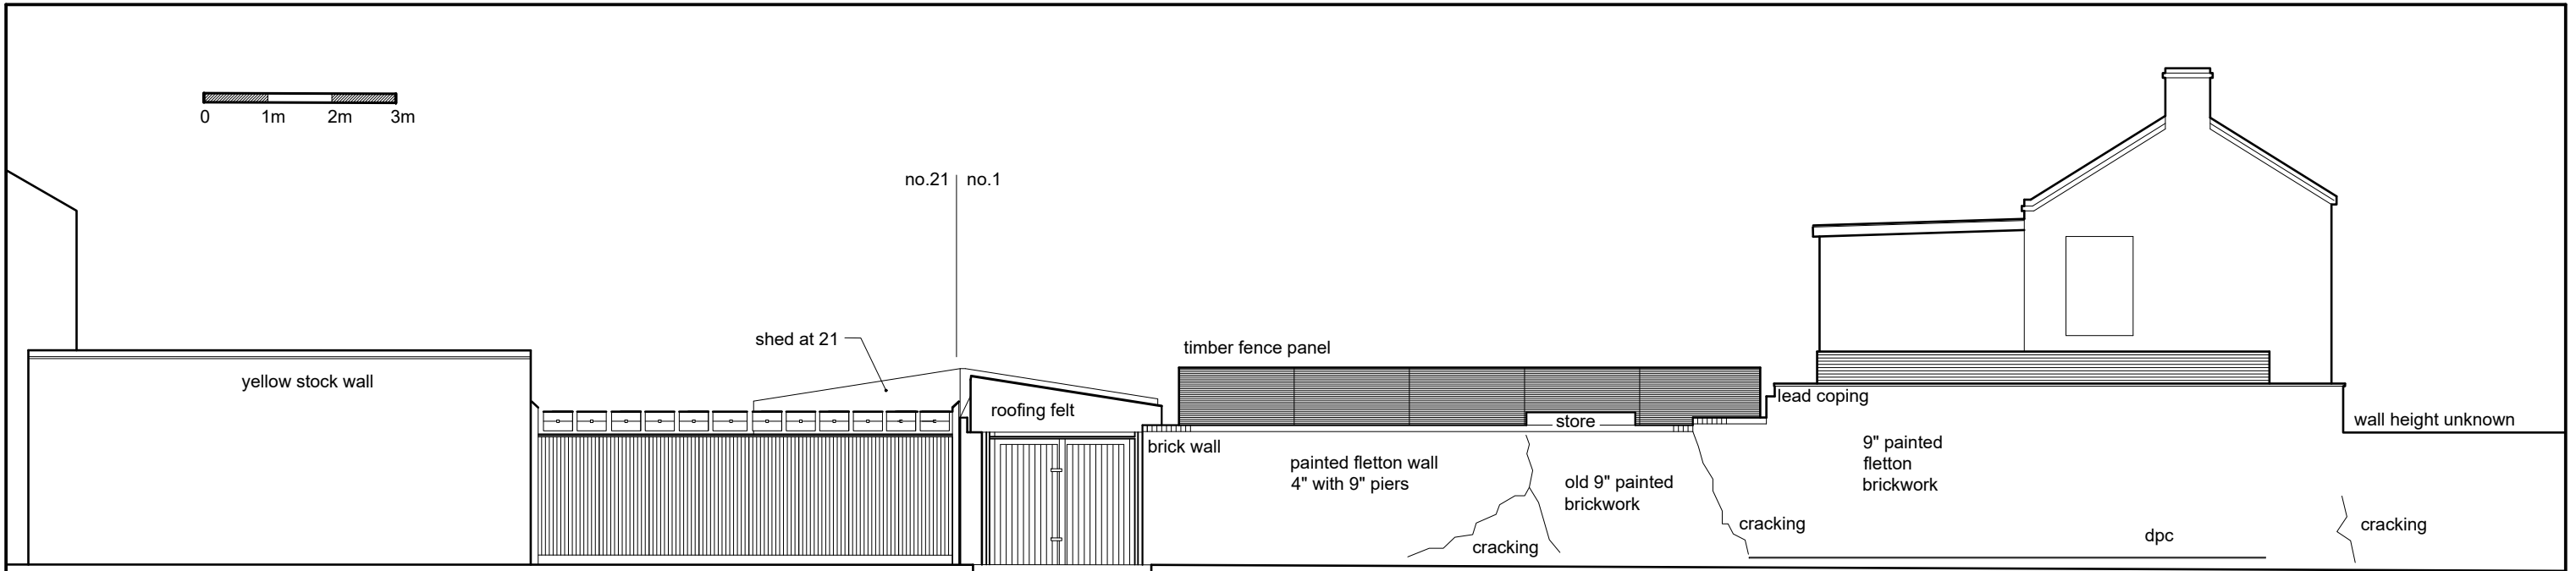

EXISTING LAMBLE STREET ELEVATION

0 1m 2m 3m

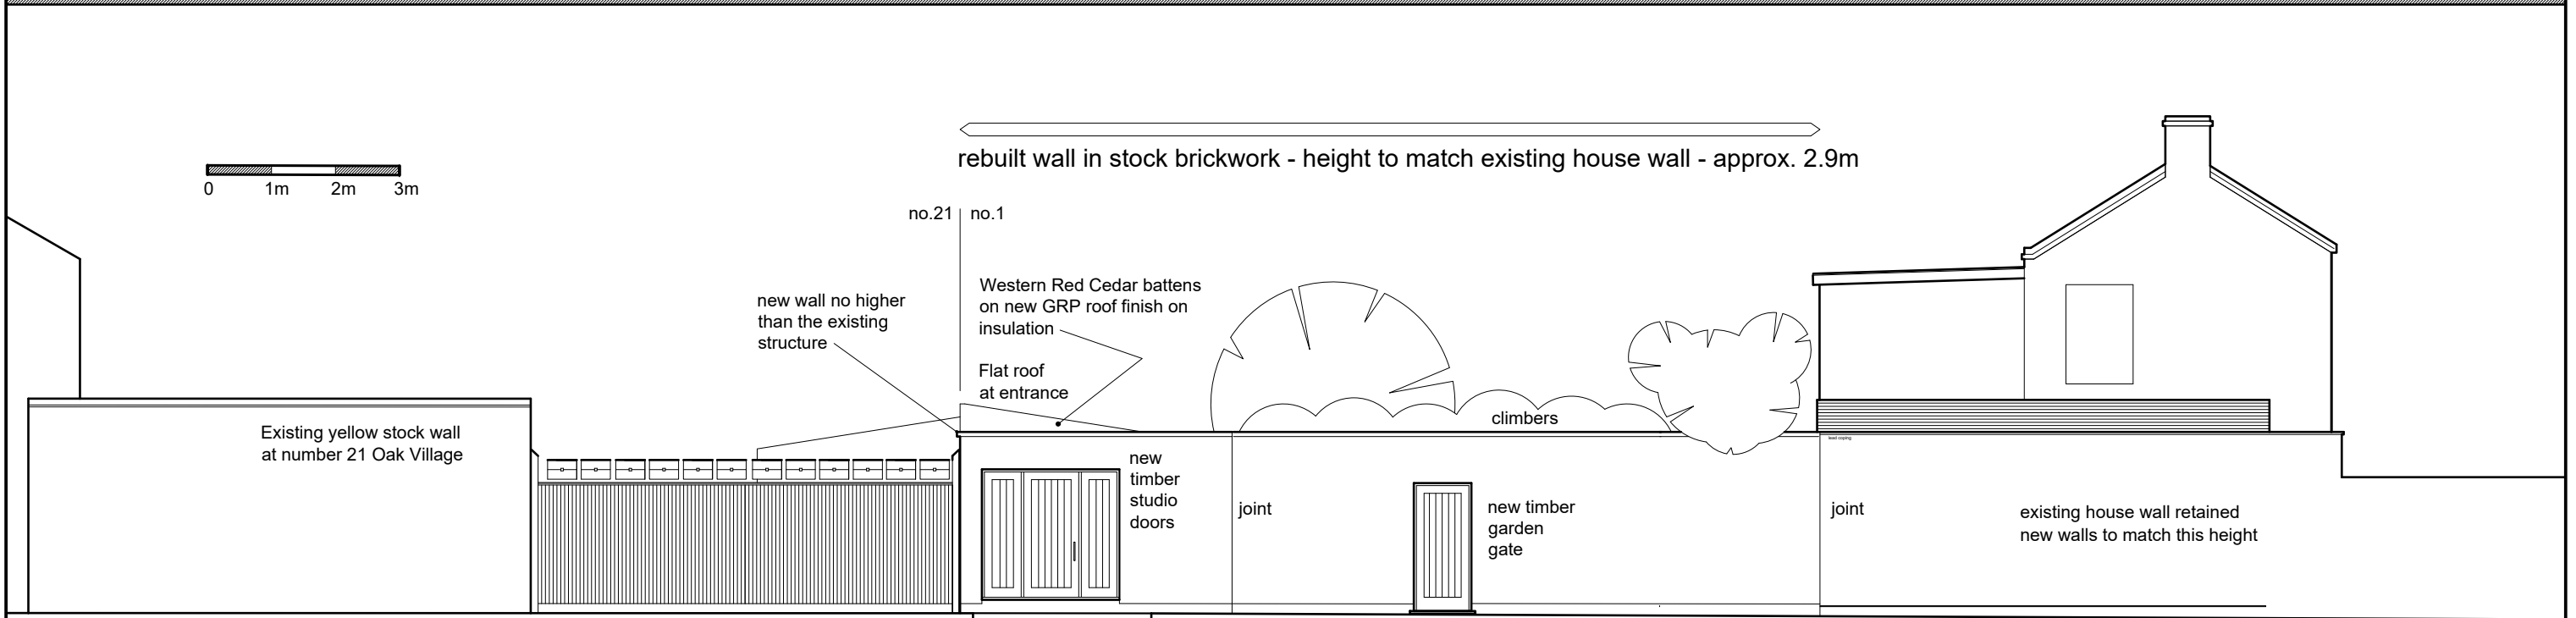

PROPOSED LAMBLE STREET ELEVATION

Attractive new stock brickwork wall links all parts of the house. It reduces the visual clutter and picks up on the yellow stock wall at number 21 Oak Village.

rev A 13.9.19 GRP roof finish on insulation

JOB	1 OAK VILLAGE GARDEN	
DRAWING DESCRIPTION	SIDE ELEV - EXG.& PROP	
SCALE	1:100	
DRAWING NUMBER	1 OVS/20	REV A