



0 1m 2m 3m

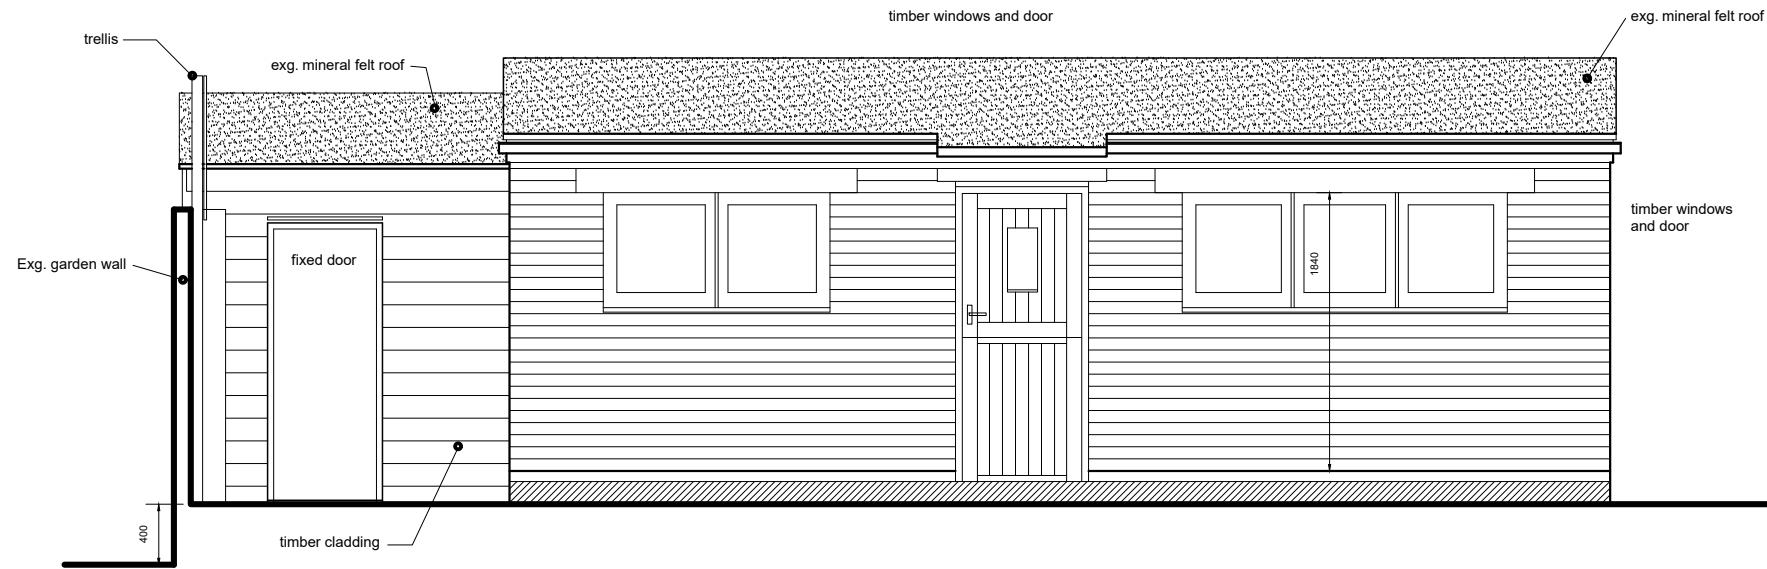

EXISTING GARDEN ELEVATION TO THE GARDEN STUDIO

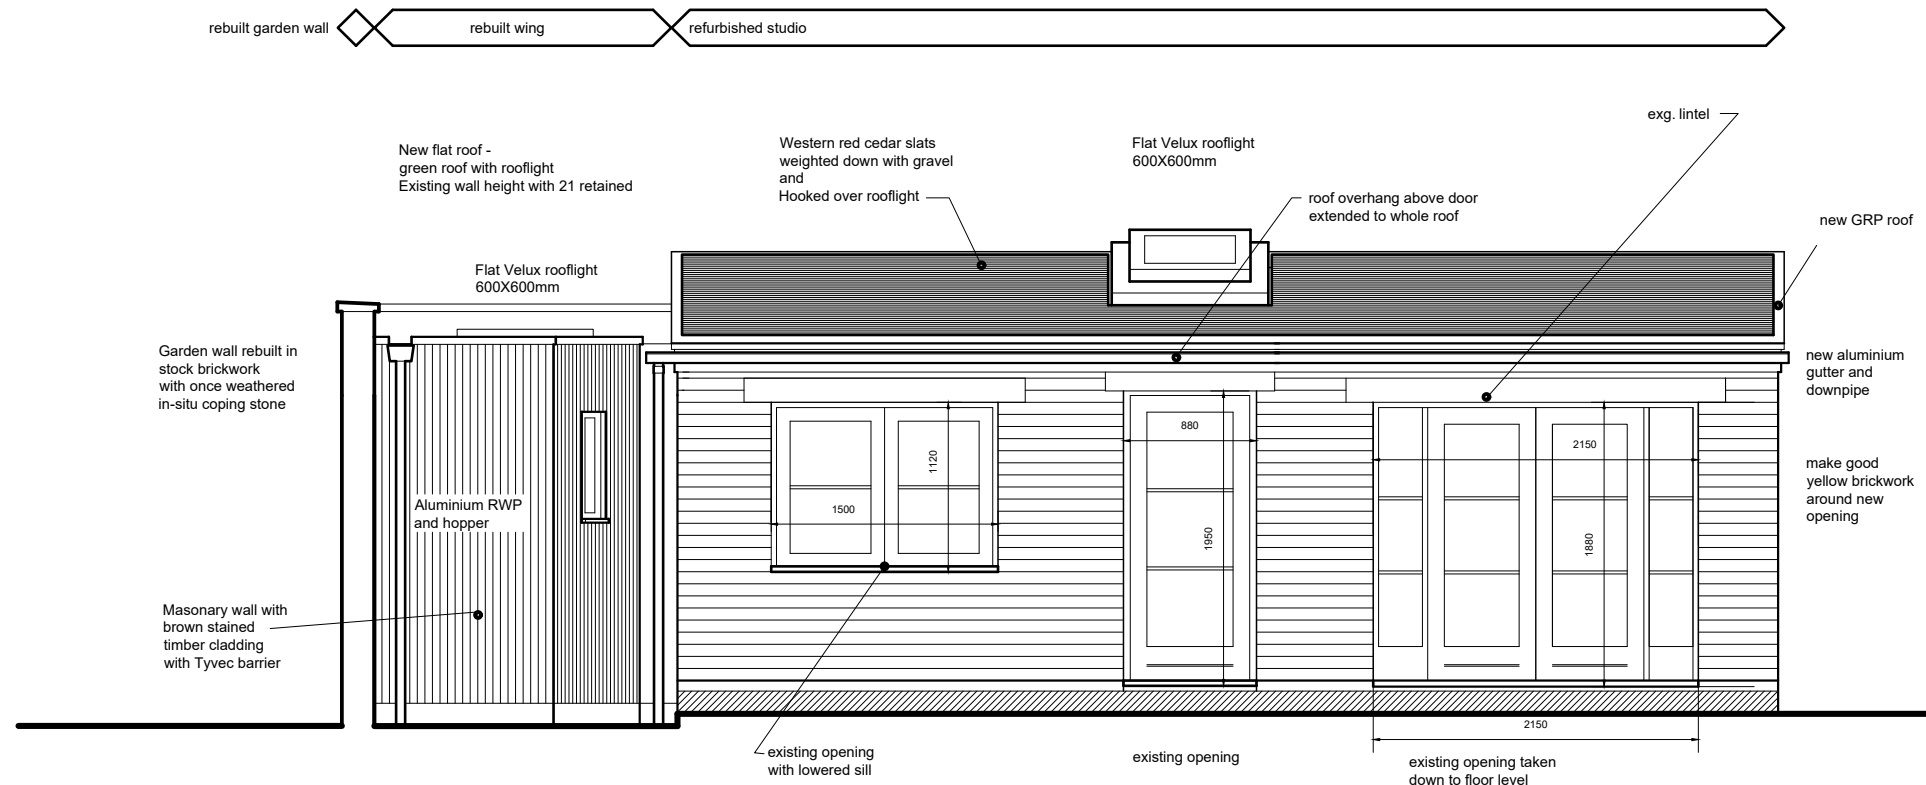

PROPOSED GARDEN ELEVATION TO THE GARDEN STUDIO

rev A 16.09.19
doors adjusted, new roof finish
flat rooflight shown, timber cladding and window shown

new joinery:
Rational or Velfac (if Velfac no transoms)
supplied with ironmongery
colour to be agreed
Aluminium cill to window - threshold cill on doors
No concrete cills required
glazing bars optional

JOB	
1 OAK VILLAGE GARDEN	
DRAWING DESCRIPTION	
Exg.& prop garden elevation	
SCALE	
1:50	
DRAWING NUMBER	REV
1 OVS/21	A