



DIMENSIONS ARE NOT TO BE SCALED FROM THIS DRAWING
THIS DRAWING IS COPYRIGHT
COMPUTERISED INFORMATION IS NOT TO BE ADDED TO OR ALTERED WITHOUT THE EXPRESS
PERMISSION OF JONATHAN SMITH & PARTNERS LTD




ELEVATION TO GARDEN

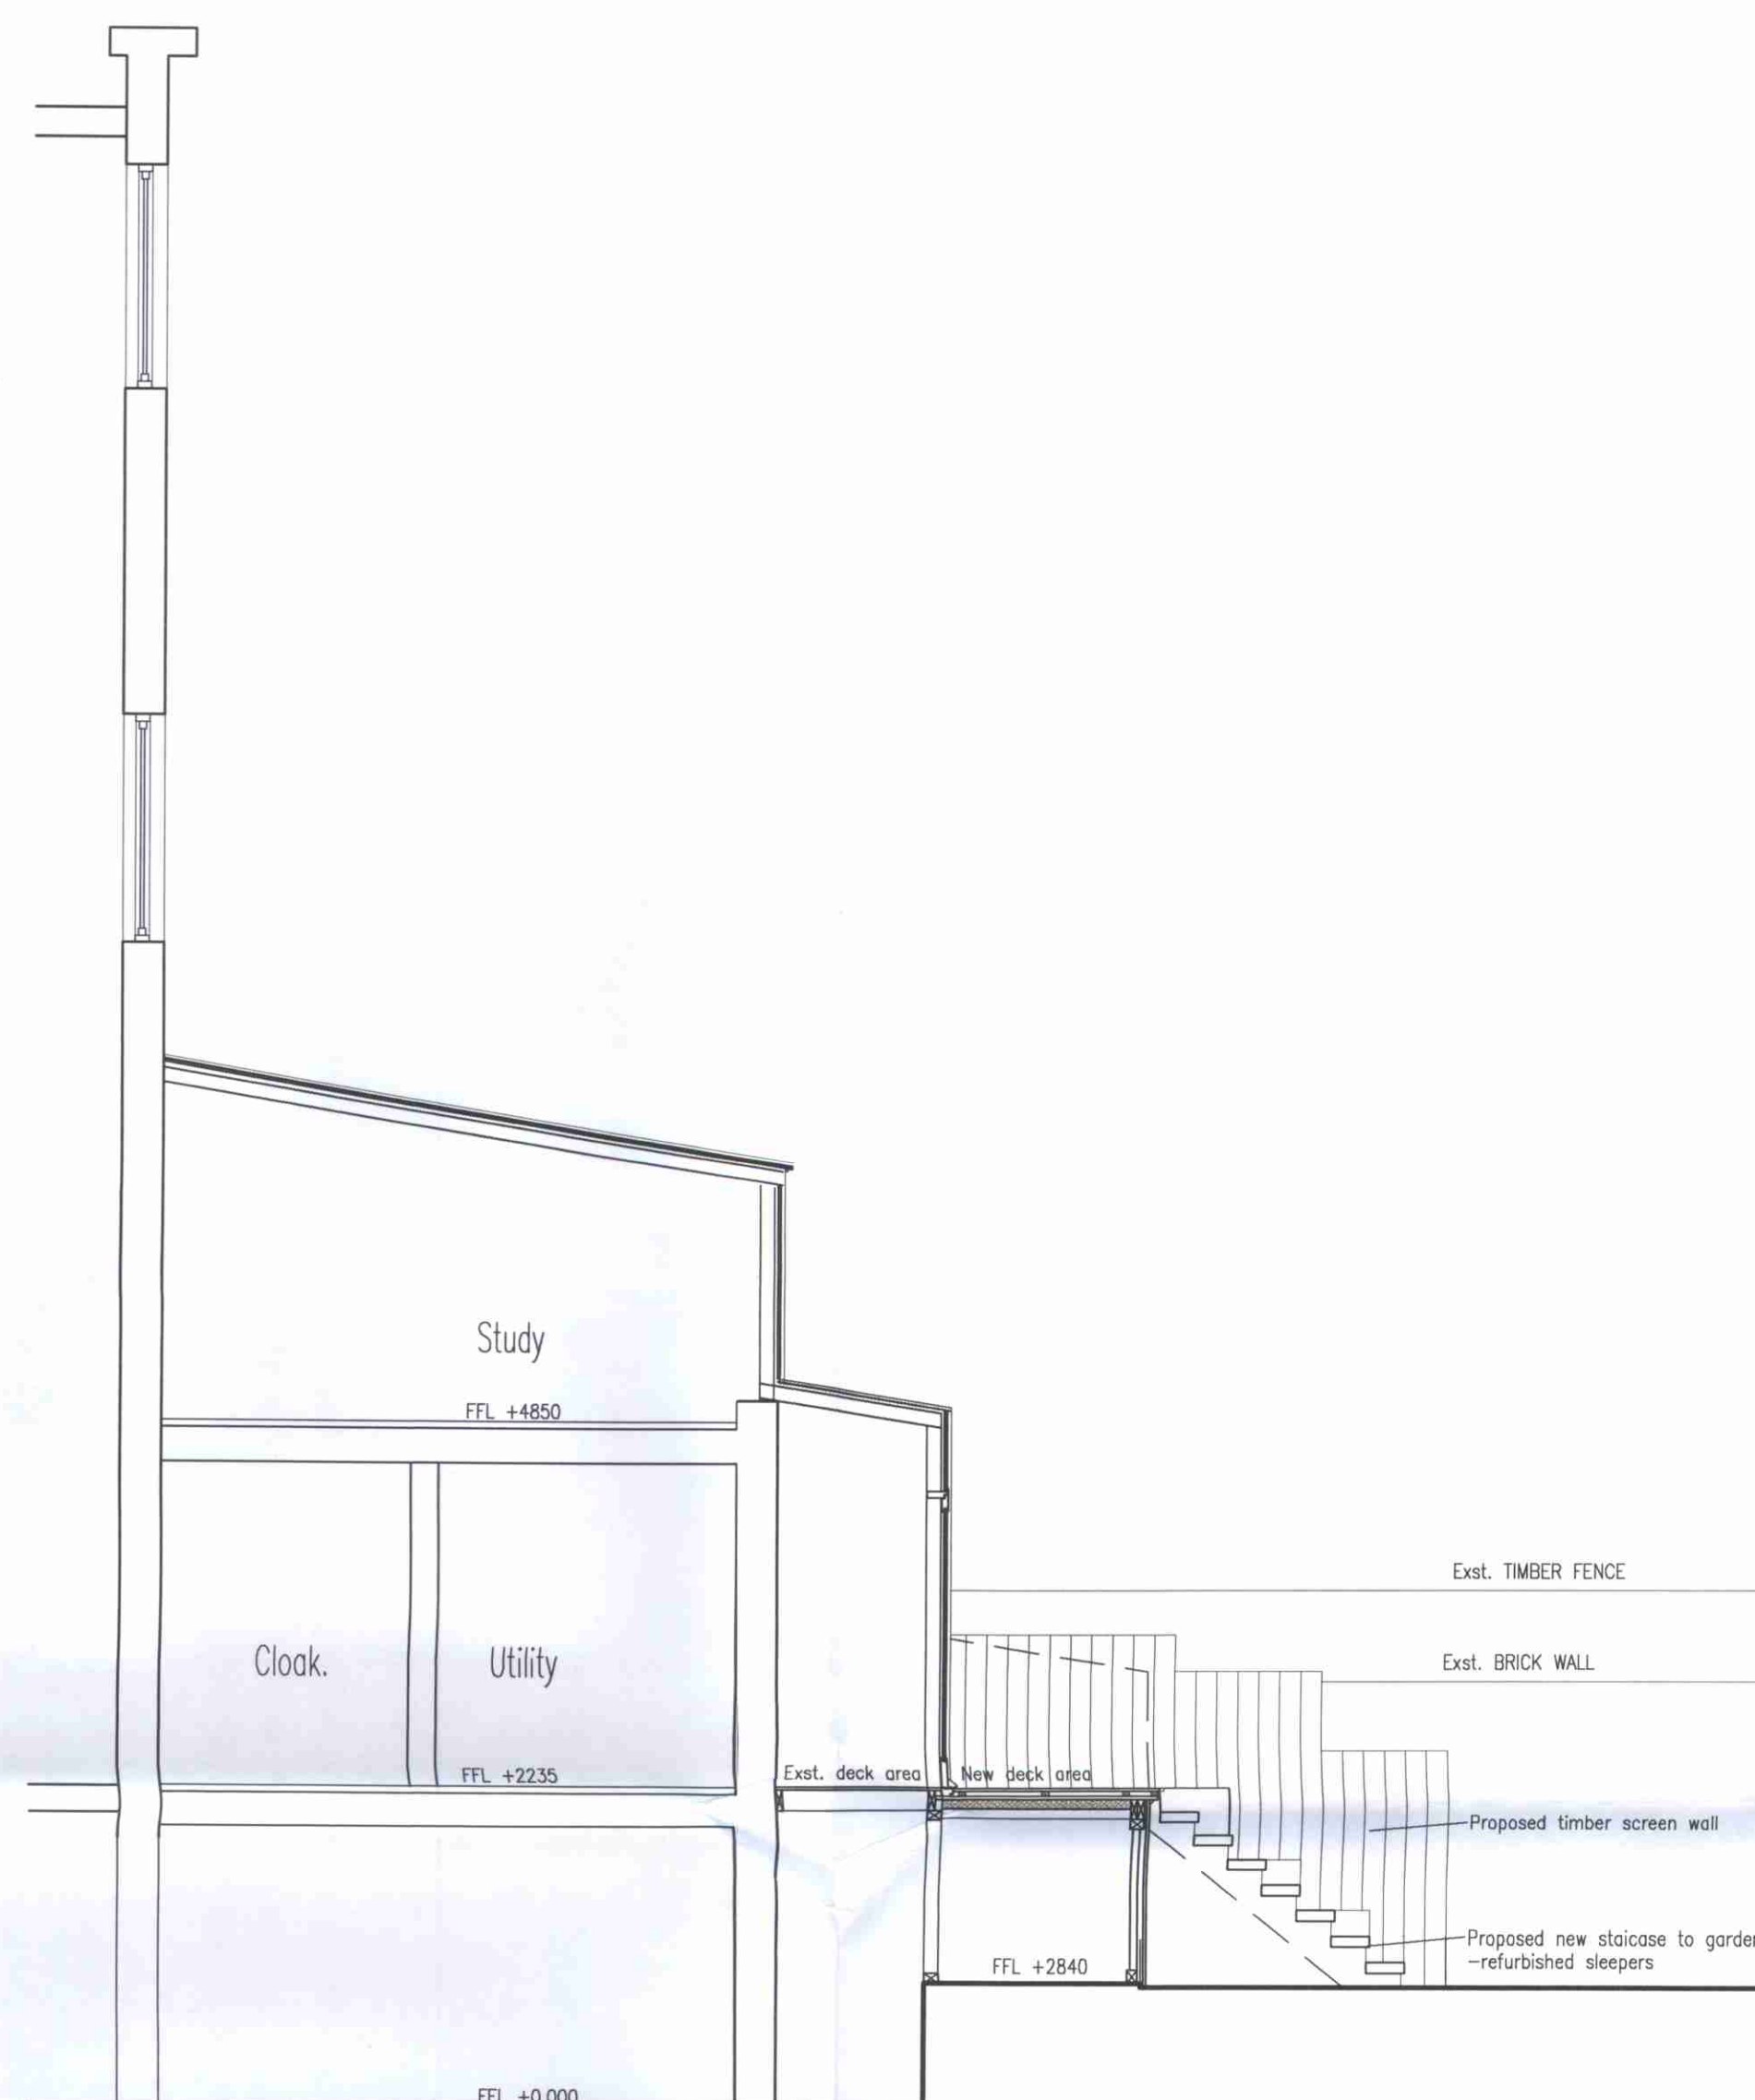


SECTION B-B

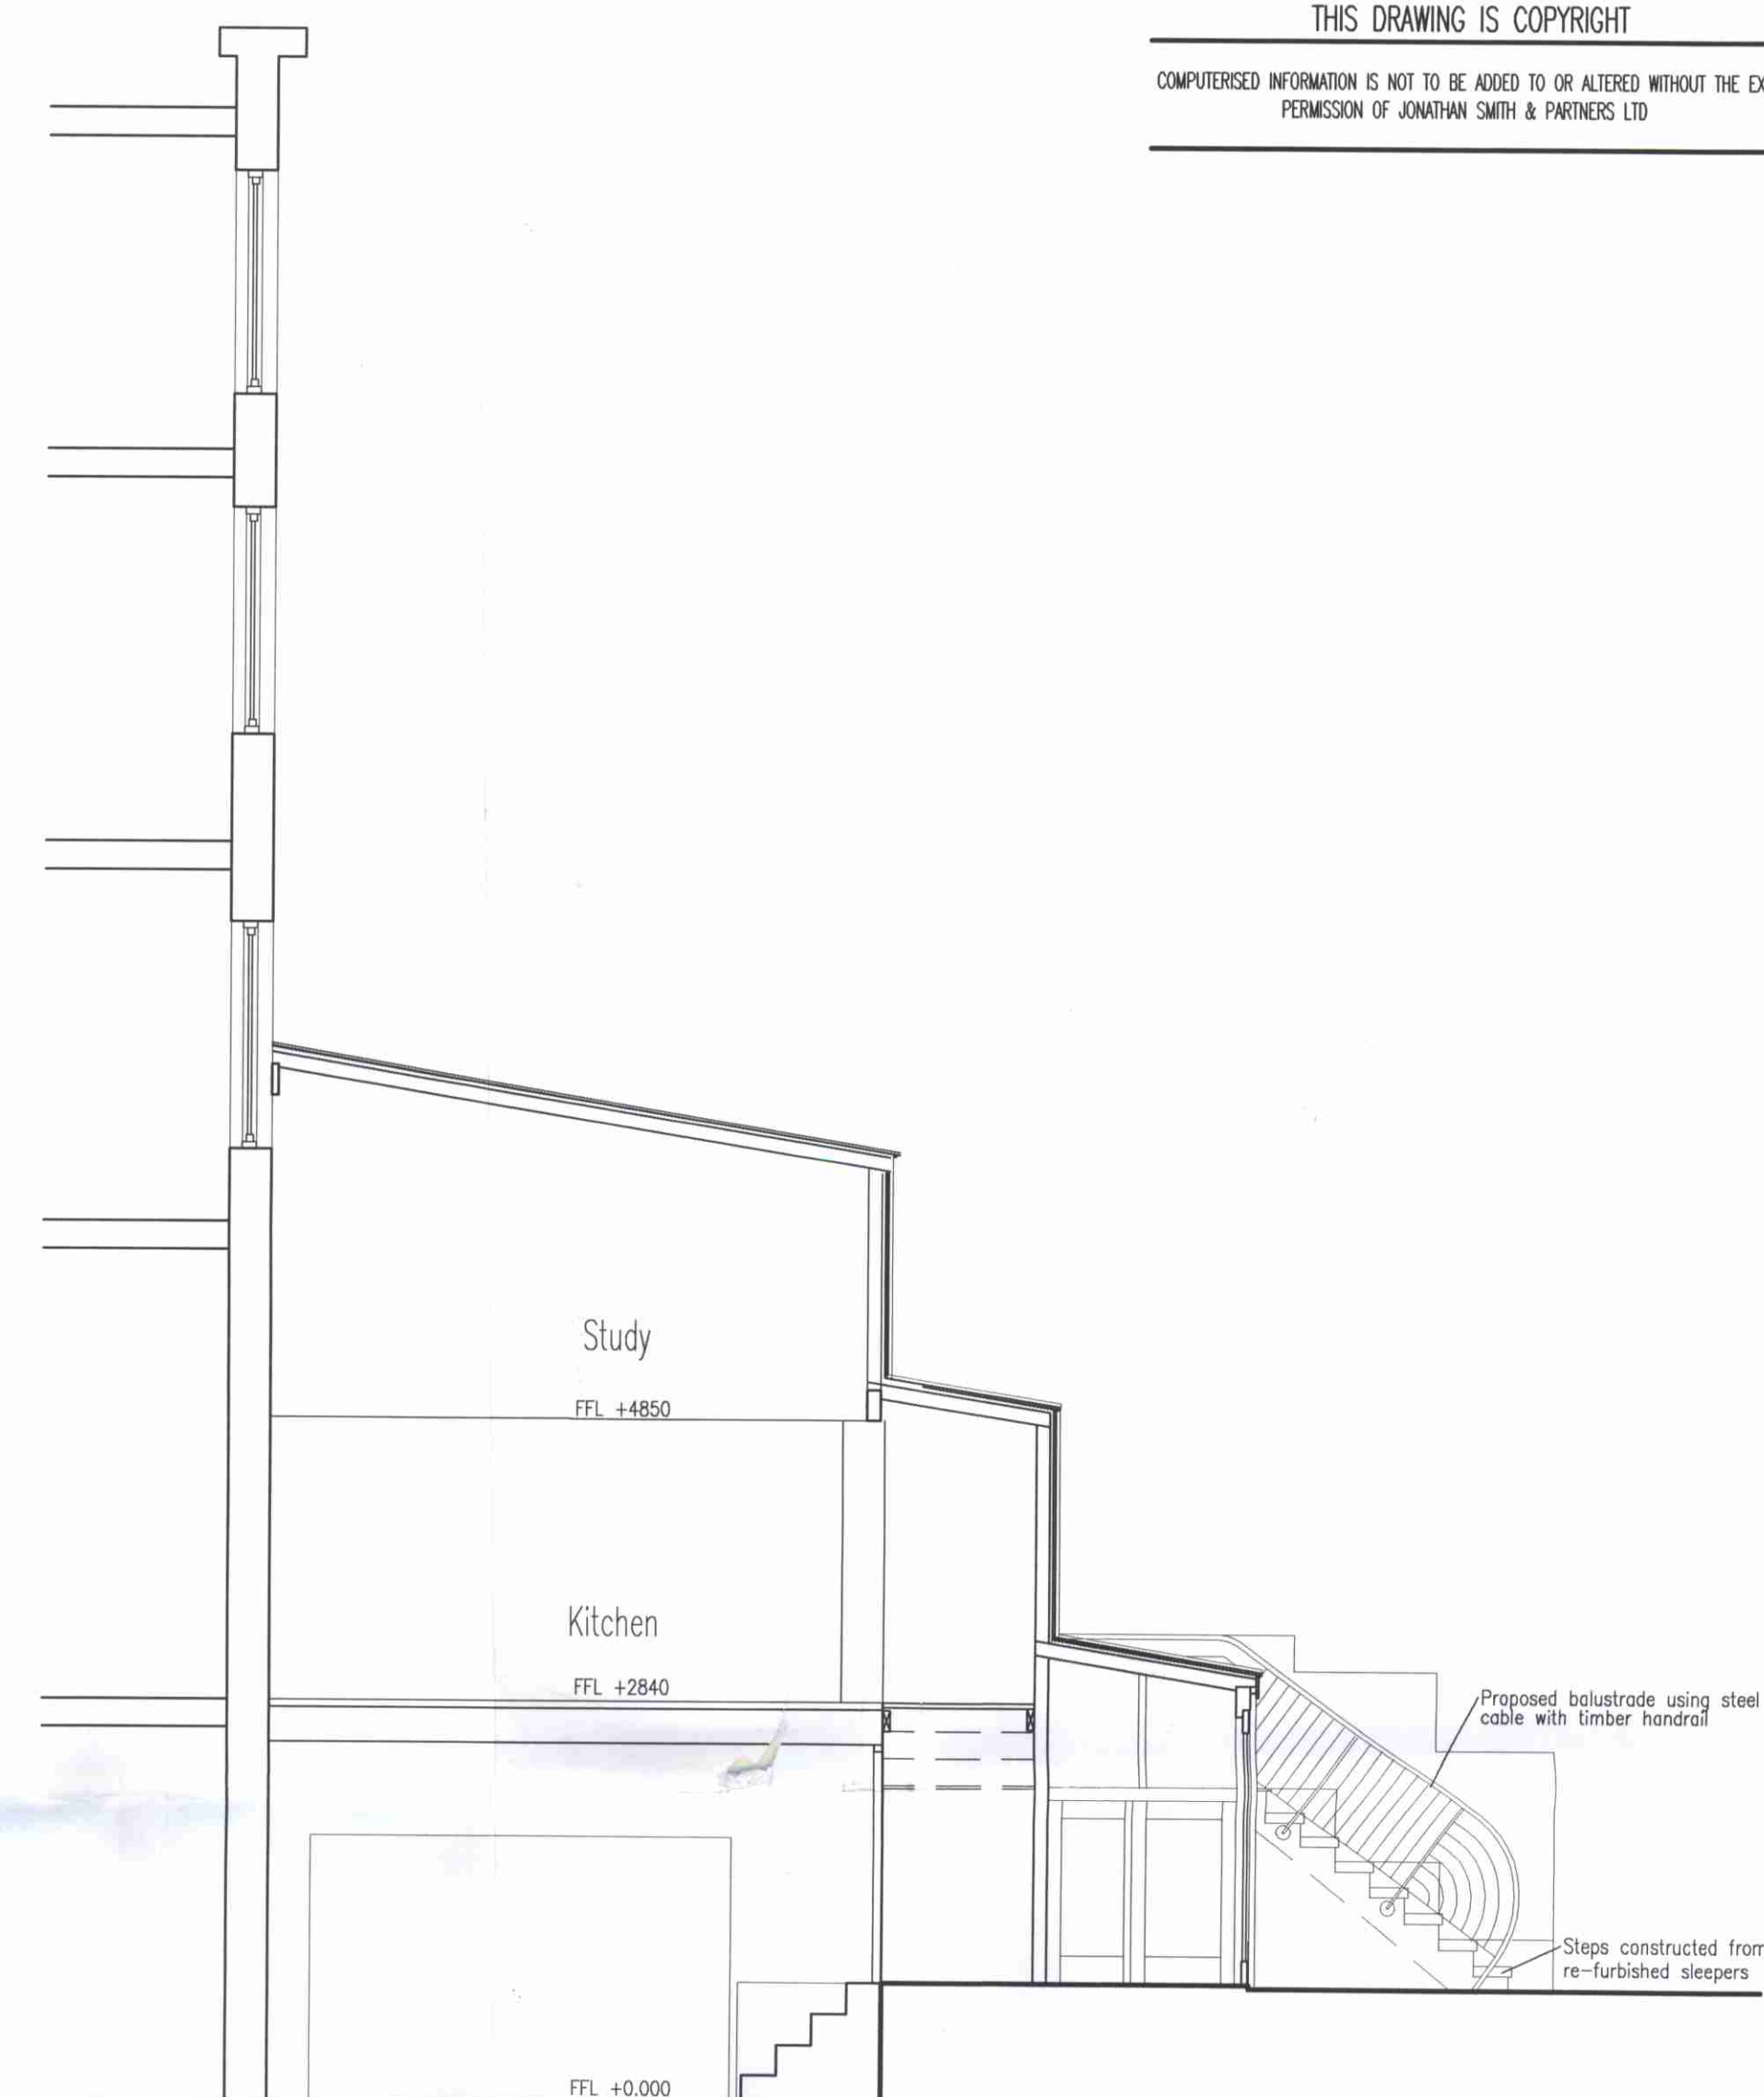

SECTION A-A

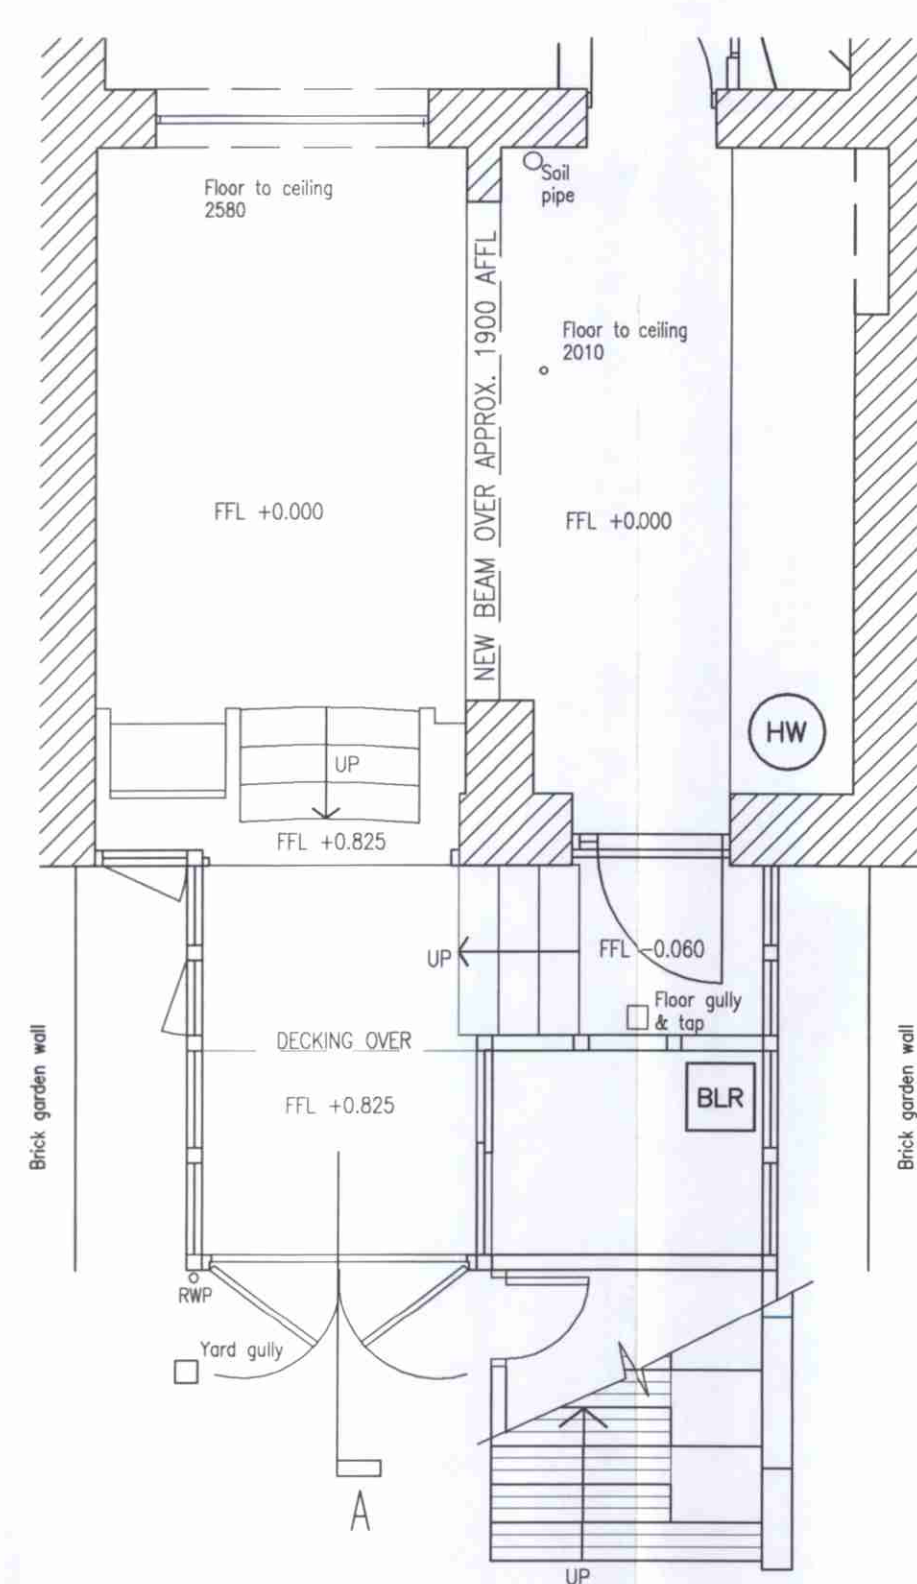

LOWER LEVEL PLAN

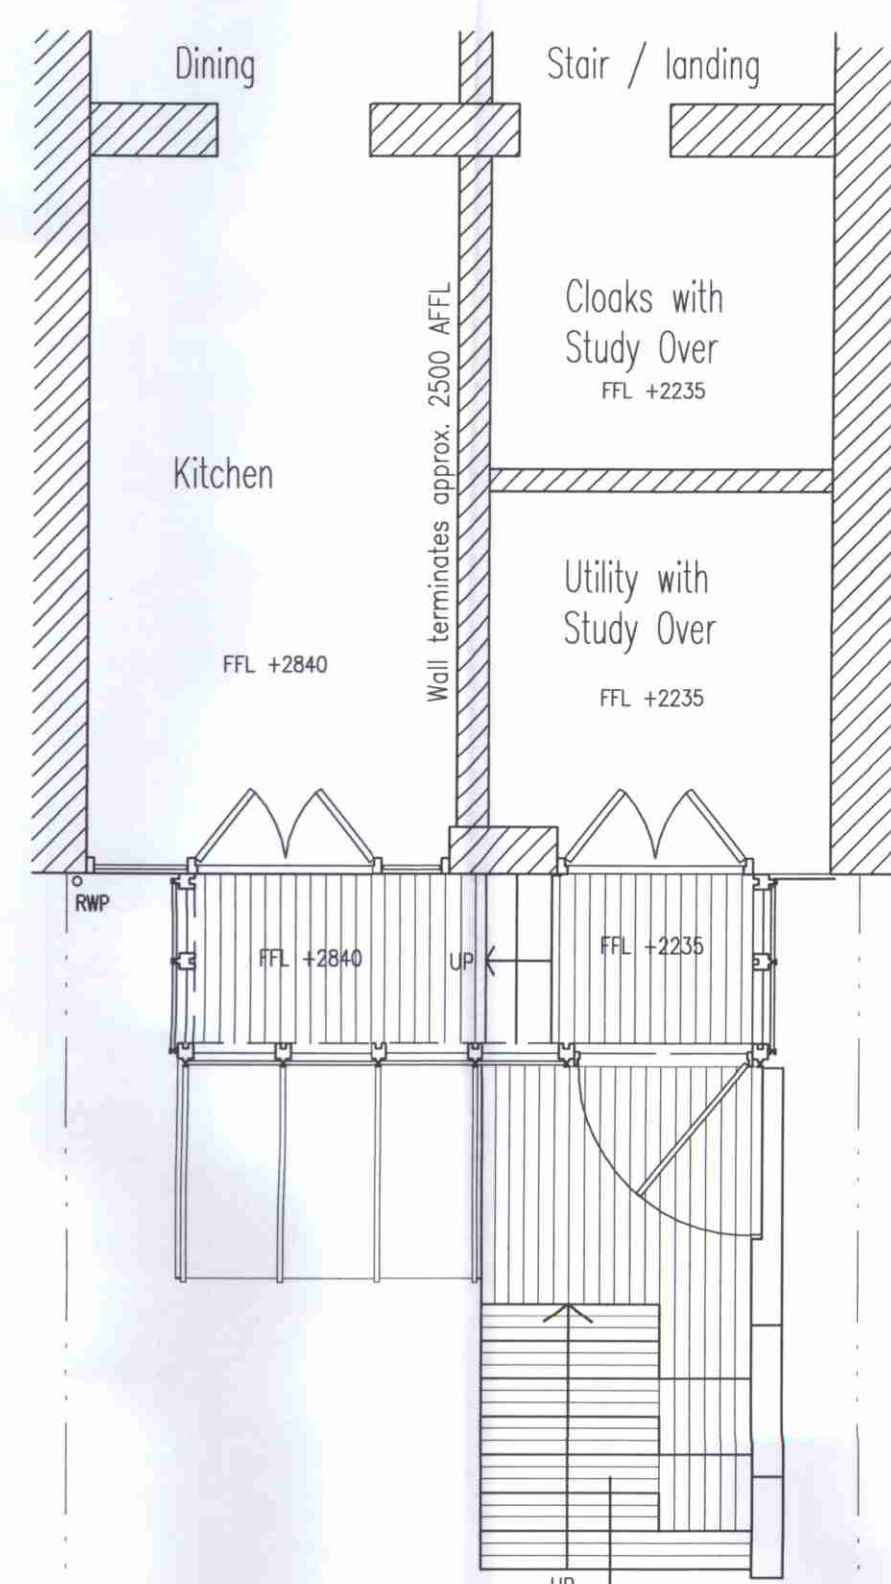

UPPER LEVEL PLAN

PEX0000702R1
PEX0000703R1

B 12.09.00 NCW
BALUSTRADE REVISED IN ACCORDANCE WITH BUILDING CONTROL STANDARDS
LONDON BOROUGH OF CAMDEN
TOWN AND COUNTRY PLANNING ACT
26 OCT 2000
PLANS APPROVED
ON BEHALF OF THE COUNCIL

PROJECT AND DRAWING TITLE
Barbara Mills
Proposed Alterations
72 Albert Street, Camden
Proposed Plans, Section, Elevation
SCALE: (A1 SHEET) DRAWN CHECKED DATE
1:50 ncw 07 2000
PROJECT No. DRAWING No. REVISION
A043 L(0)01 B NCW



JONATHAN SMITH & PARTNERS LTD
Architects Designers

31 Lower Brown Street Leicester LE1 5TH Tel: 0116 247 0101 Fax: 0116 247 0051