


1 0 1 2 3 4 5
Scale 1:100




Door elevation

0.5 0 0.5 1 1.5 2 2.5
Scale 1:50



existing door section



proposed door section

Drawing Title:
PLANNING APPLICATION
EXISTING PLANS AND
ELEVATIONS
Scales: 1:50, 1:100@ A1



©Ritzi Structural Engineering Consultants Ltd is a trading name for London Luxury Developments Ltd
T&C apply, A: 71-75, Shelton Street, Covent Garden, London, WC2H 9JQ, United Kingdom, Tel: +44 020 3887 2929, W: www.ritzi.co.uk , e-mail: info@ritzi.co.uk

Job Title: 11 Oakhill Avenue, London, NW3 7RD

Drawing No: 1941_AR_3

Job No: 1941

Date: Sept 2019

Revision: -
Mark:-