



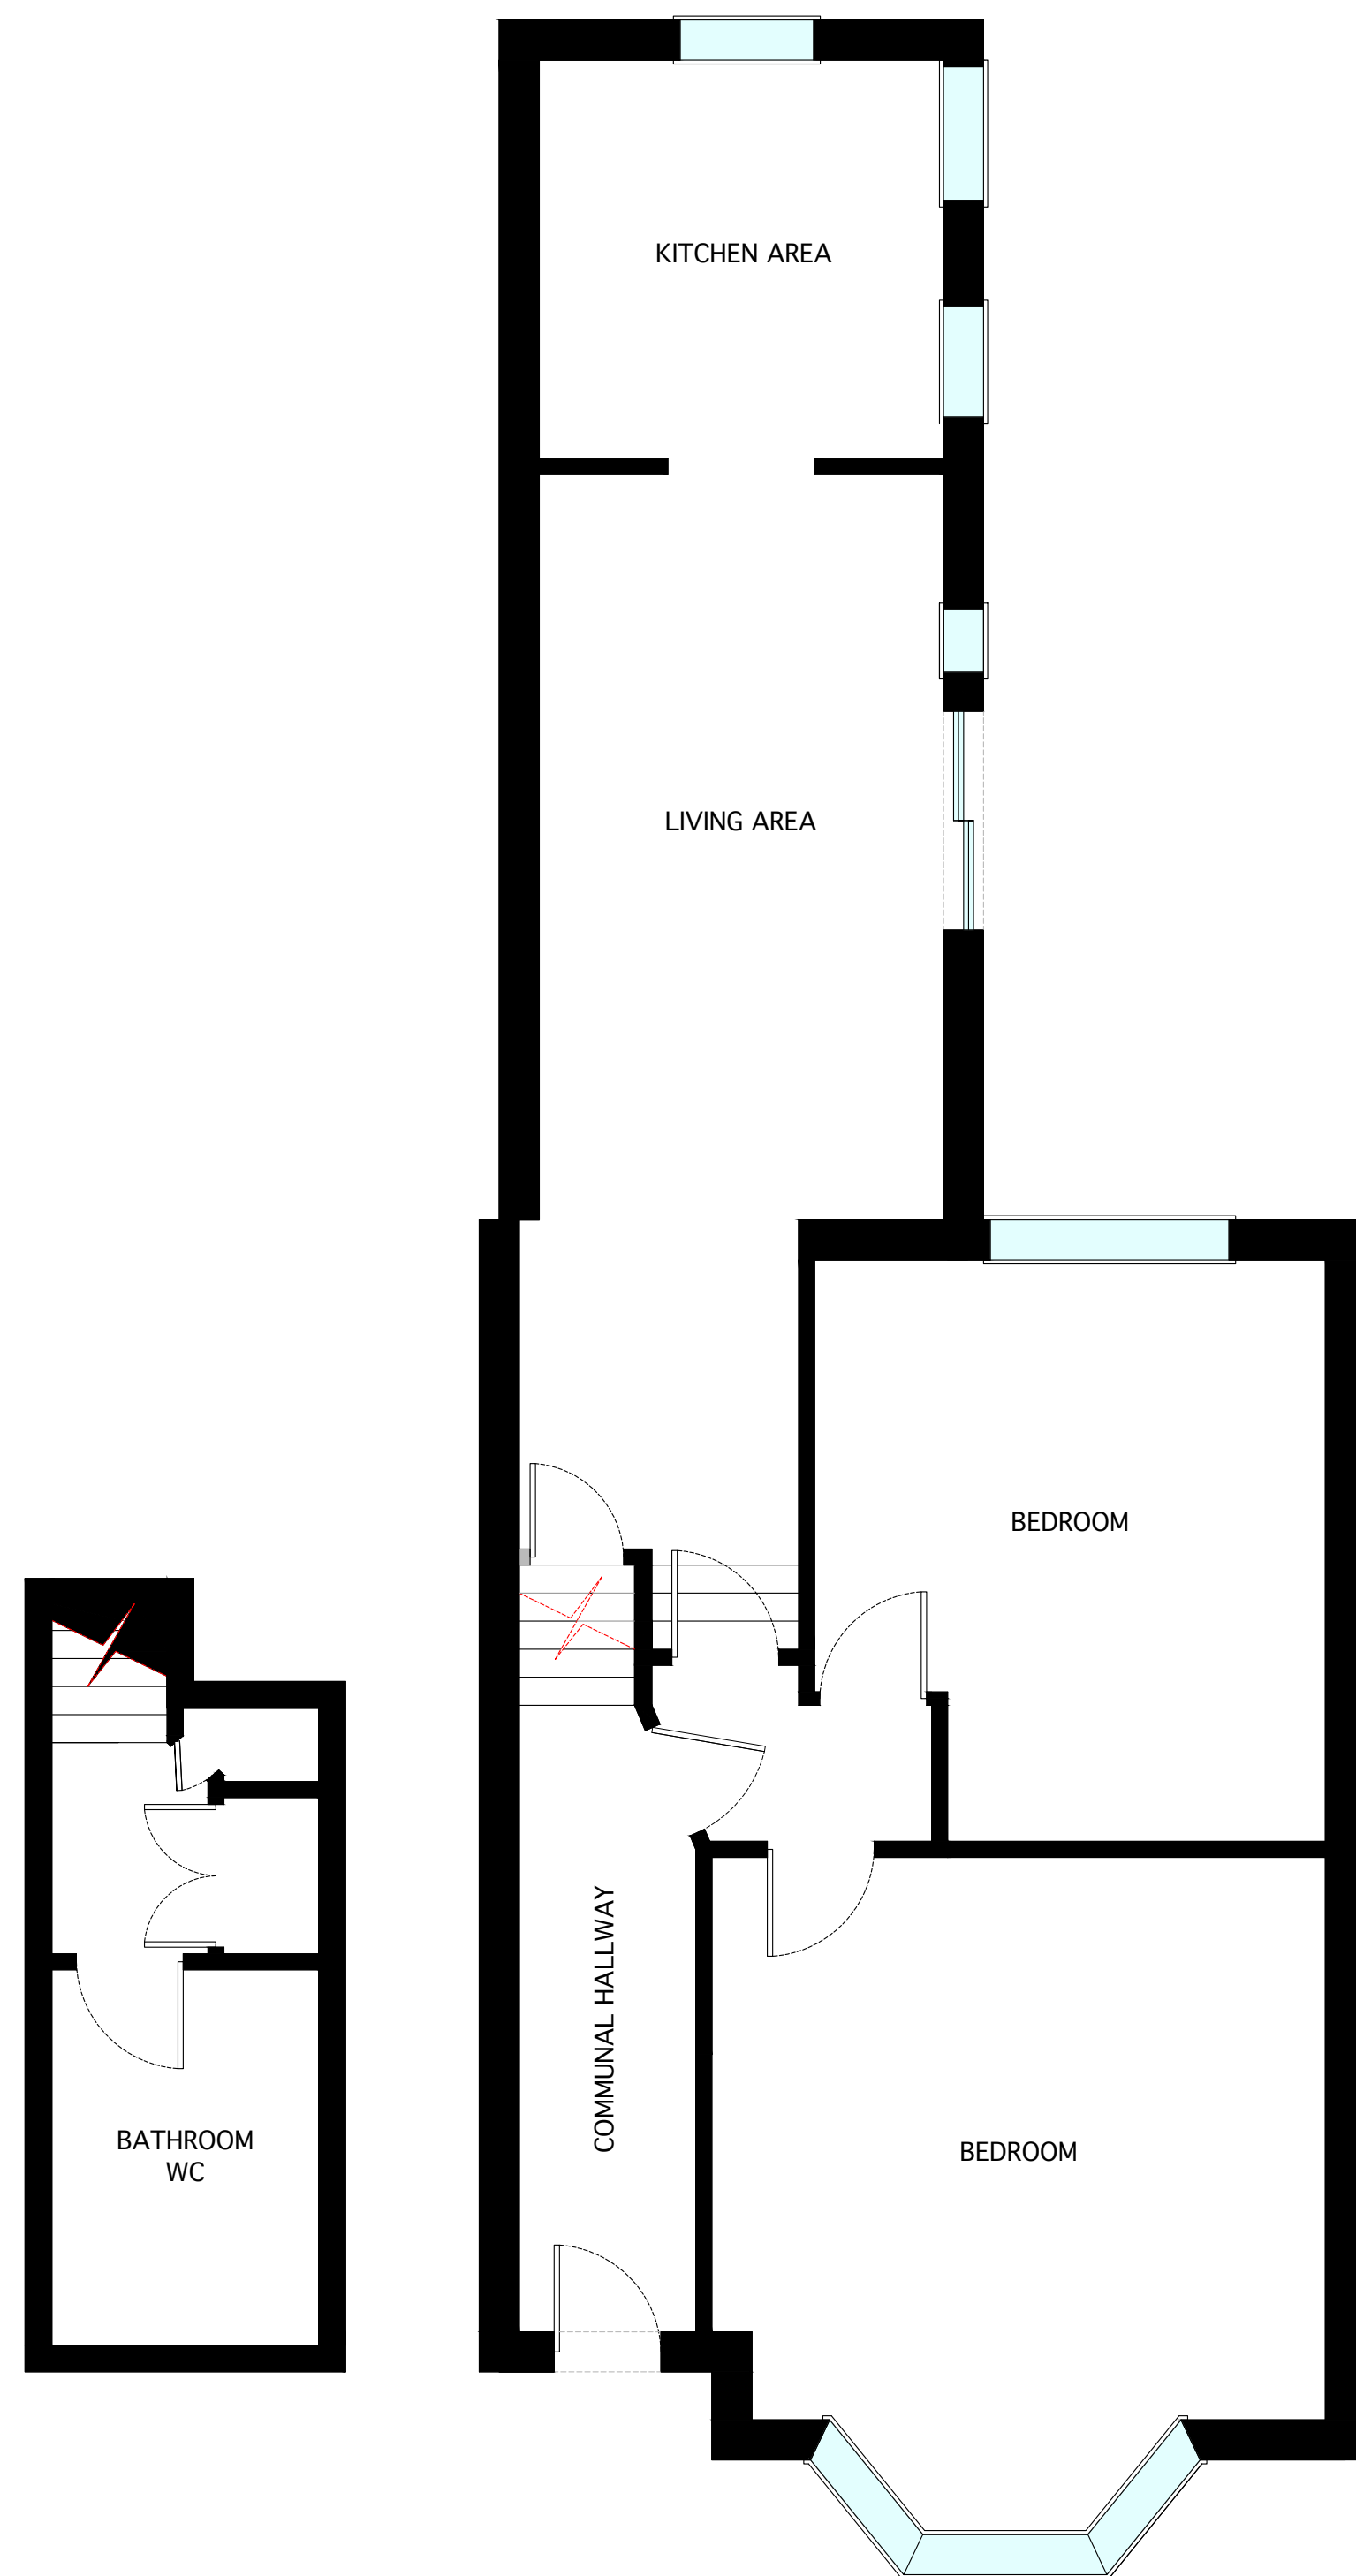

EXISTING LAYOUT FLAT 1, GROUND FLOOR/BASEMENT, SCALE 1:50

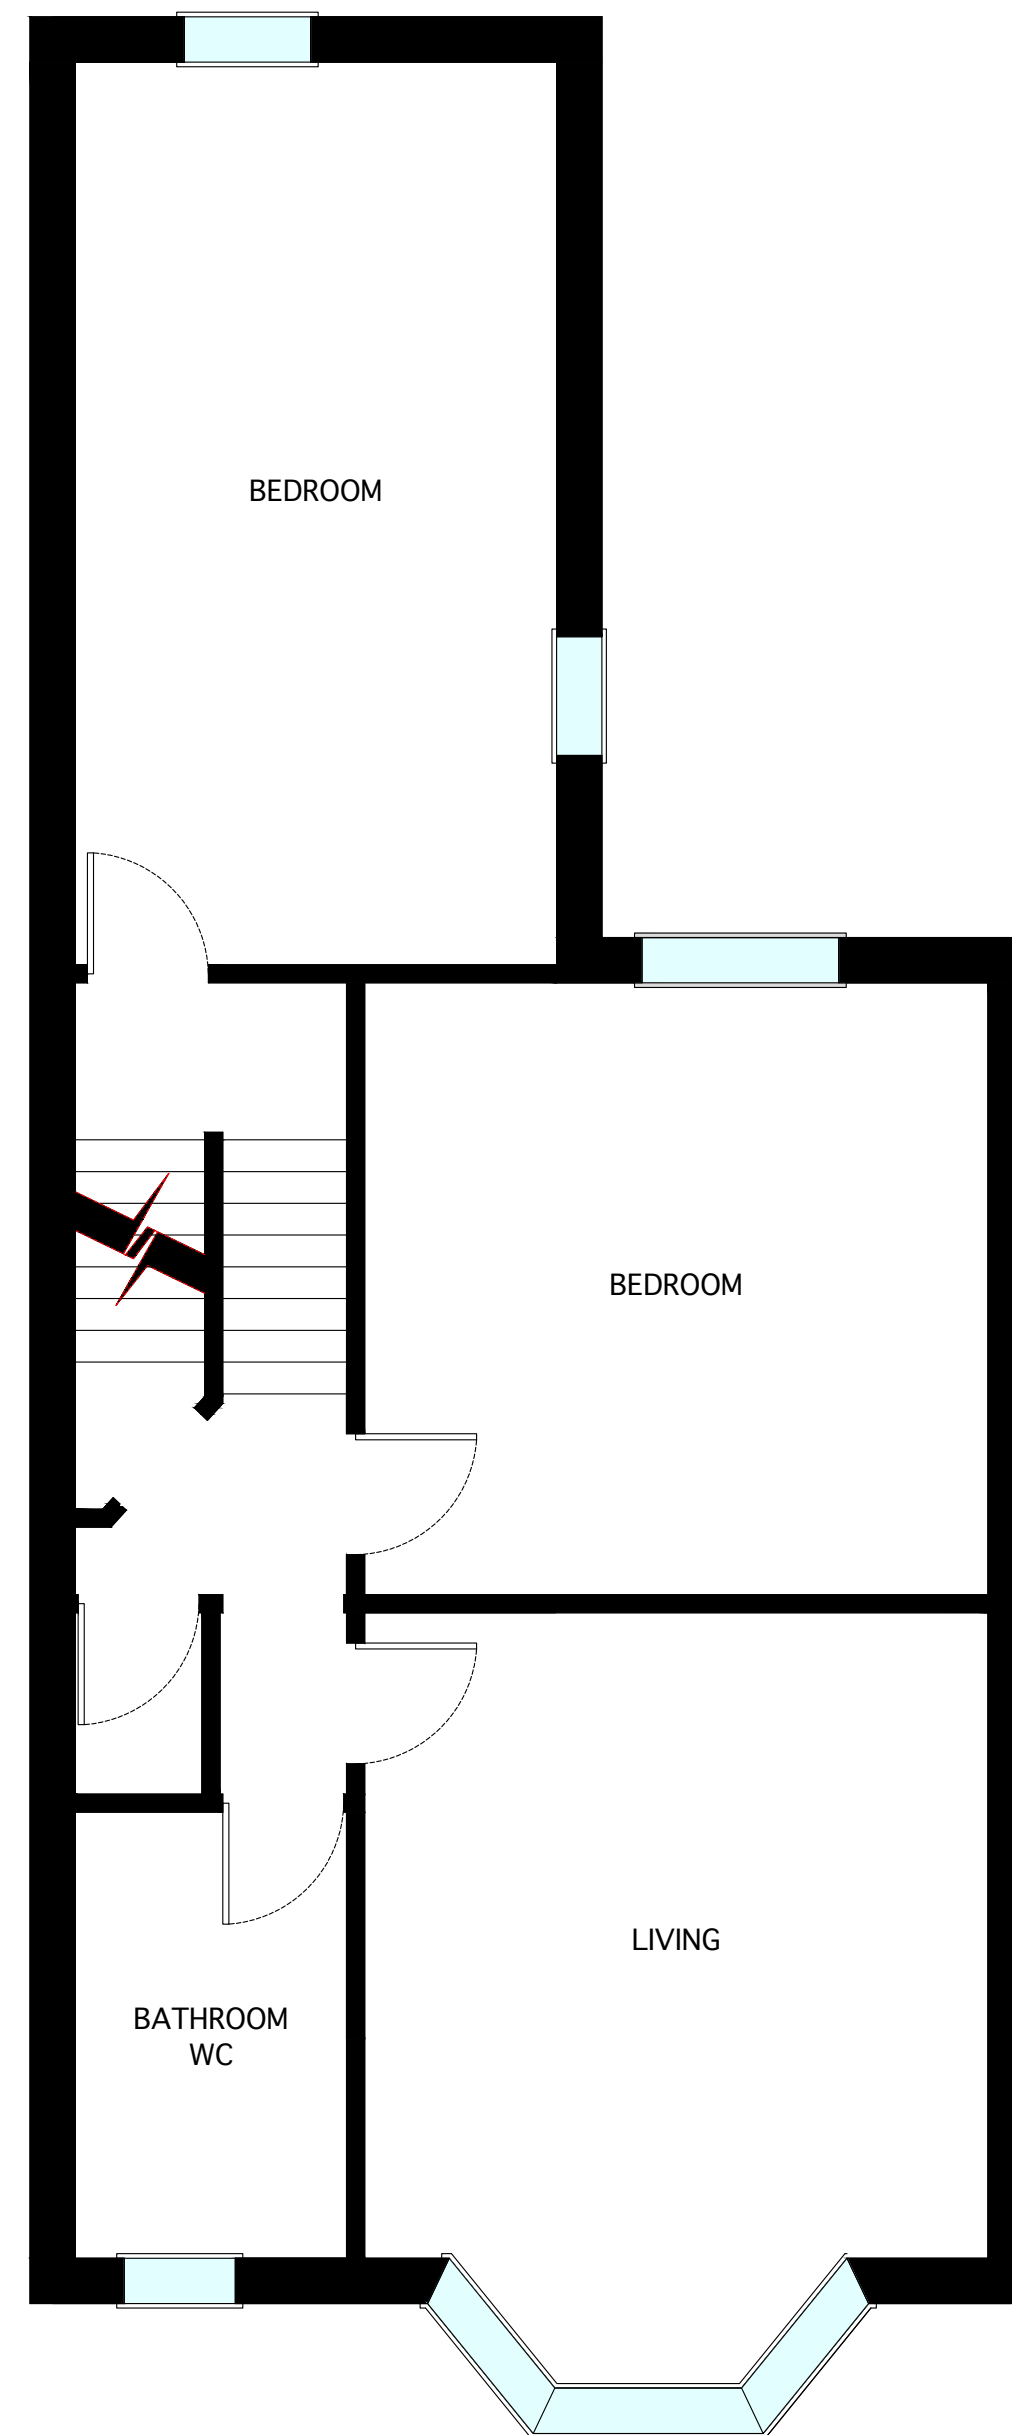

EXISTING LAYOUT FLAT 2, FIRST FLOOR/LOFT FLOOR, SCALE 1:50

