




NORTH

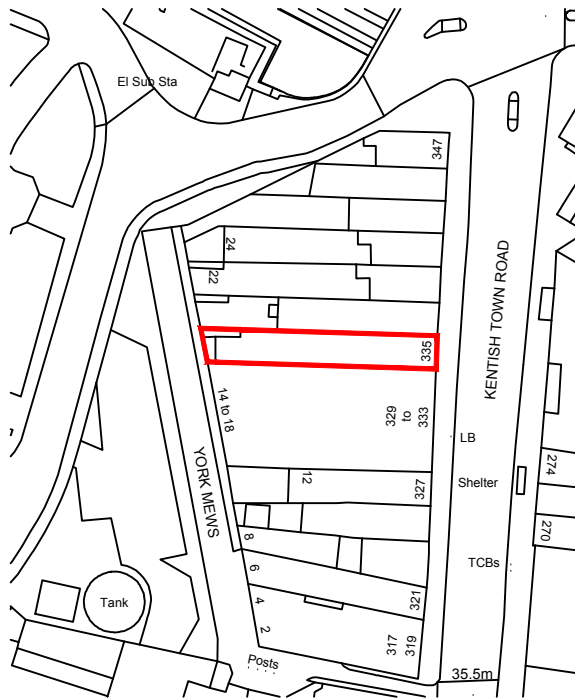


Ordnance Survey, (c) Crown Copyright 2016. All rights reserved. Licence number 100022432

LOCATION PLAN

SCALE 1:1250

KEY

■ SITE BOUNDARY

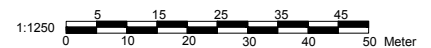

PLANNING

Rev	Description	Date
 160 Kemp House, City Road, London, EC1V 2NX Phone: 07728360574 Email: archaizeltd@gmail.com		
Address: 335 KENTISH TOWN ROAD 20 YORK MEWS LONDON NW5 2TJ		
Drawing Title: LOCATION PLAN		
Scale: 1:1250@A4	Drawing No.	
Date: AUG 2018	1086-401	