



EXISTING SECTION BB

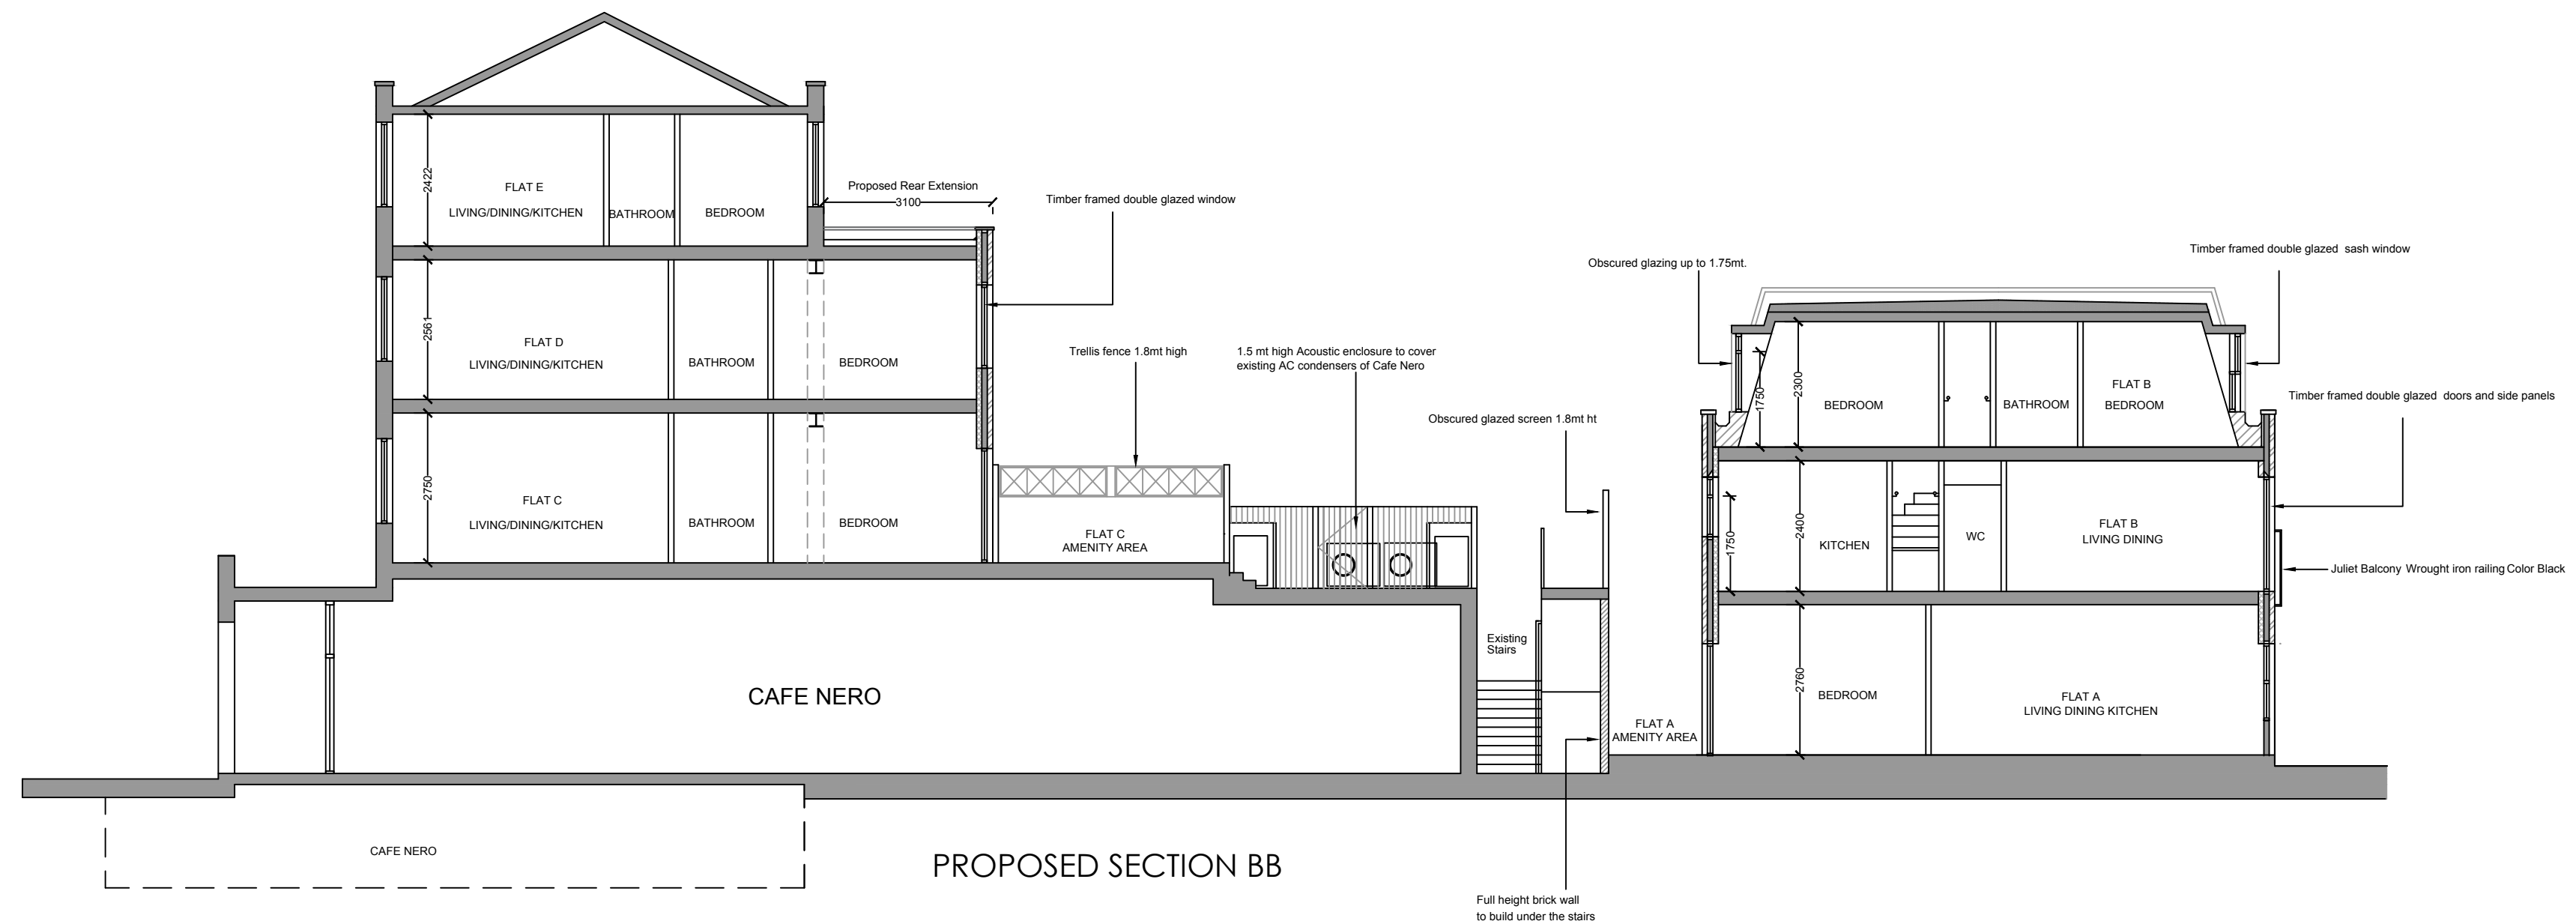

PROPOSED SECTION BB

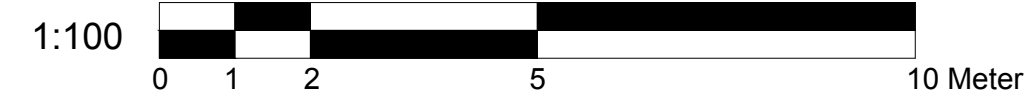

## PLANNING

Rev	Description	Date
<b>Archaize Ltd</b> 140 Kemp House, City Road, London, EC1V 2NX Phone: 07728340574 Email: archaizeltd@gmail.com		
Address: 335 KENTISH TOWN ROAD 20 YORK MEWS LONDON NW5 2TJ		
Drawing Title: EXISTING AND PROPOSED SECTIONS		
Scale: 1:100@A2	Drawing No.	
Date: MAY 2019	1086-415	