

No.	NOTES (STATUS: F. FEASIBILITY S. SKETCH DESIGN P. PLANNING B. BUILDING CONTROL D. DESIGN DEV / PRELIM M. MEASUREMENT T. TENDER C. CONSTRUCTION R. RECORD)
1	For construction use only if status 'C' and checked against current revision
2	All dimensions to be checked on site by contractor
3	Do not scale from this drawing
4	Unless otherwise indicated all dimensions are in millimetres

Rev	Date	Dwn	Auth	REVISIONS
-	26/07/2013	JXA	ACS	Initial Issue

DONALD INSALL ASSOCIATES LIMITED



12 Devonshire Street London W1G 7AB Tel: 020 7245 9888 Email: london@insall-architects.co.uk

Job 27 John Street & 21 John's Mews

Title Existing Lower Ground Floor Plan

CHARTERED ARCHITECTS
PLANNING CONSULTANTS

Job	JS27.02	Status	P	
No	1000	Rev	-	
Scale (A3)	1:	1	2	5

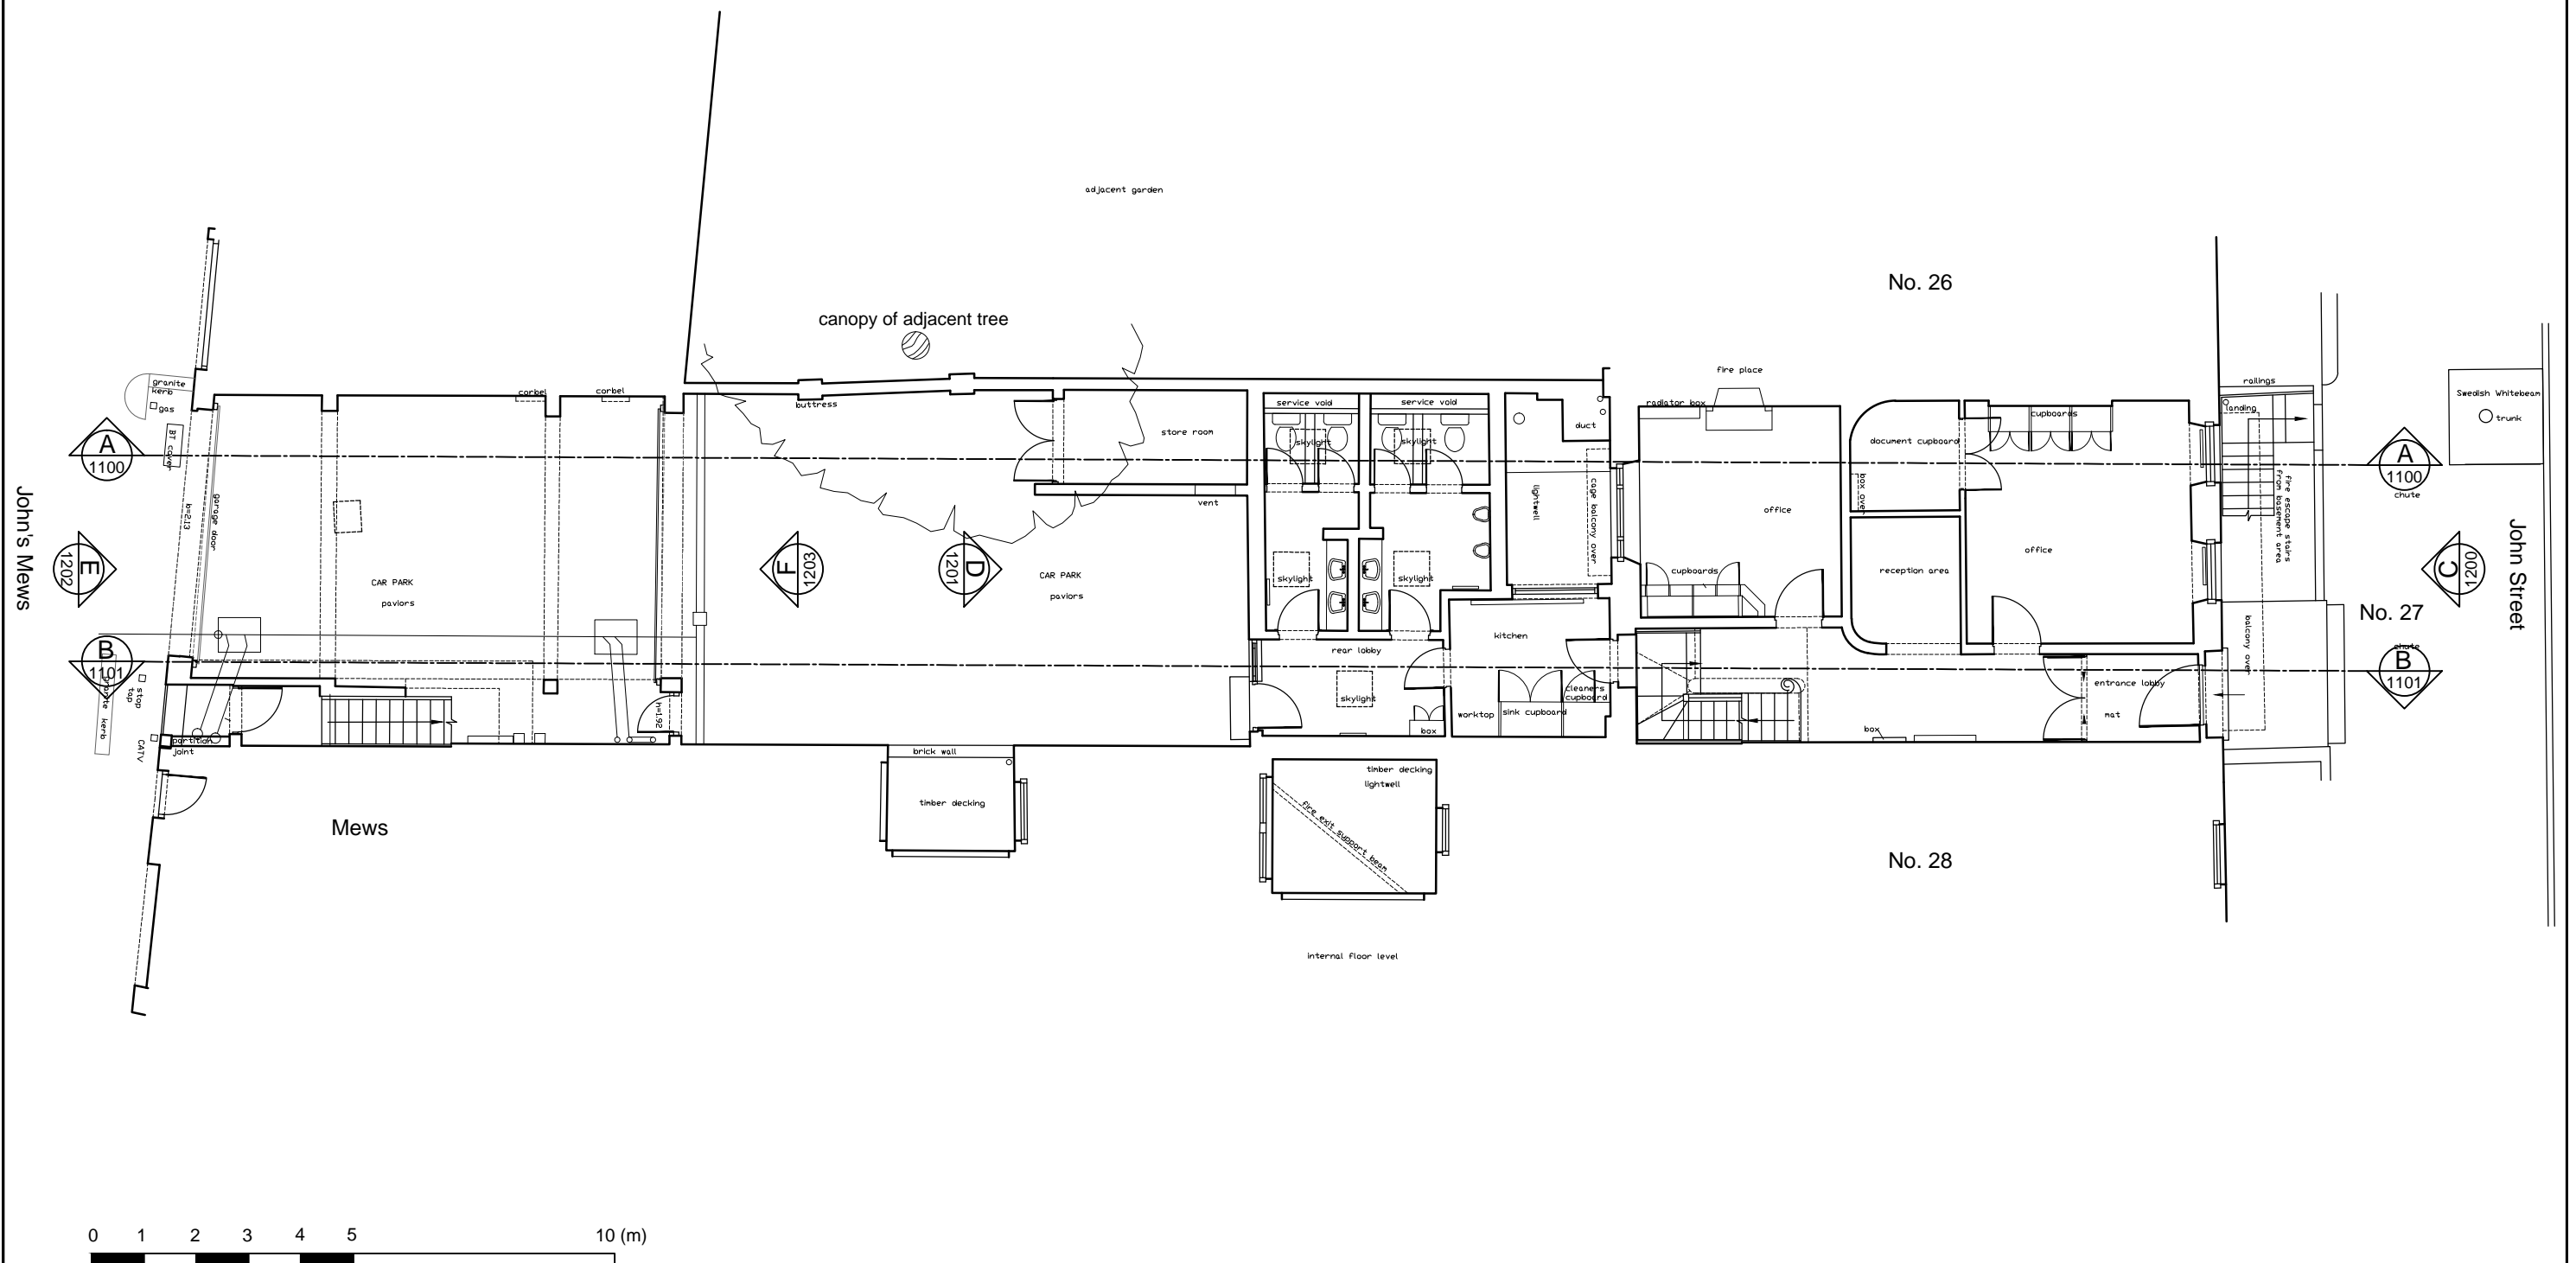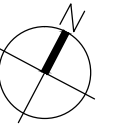

No.	NOTES (STATUS: F. FEASIBILITY S. SKETCH DESIGN P. PLANNING B. BUILDING CONTROL D. DESIGN DEV / PRELIM M. MEASUREMENT T. TENDER C. CONSTRUCTION R. RECORD)
1	For construction use only if status 'C' and checked against current revision
2	All dimensions to be checked on site by contractor
3	Do not scale from this drawing
4	Unless otherwise indicated all dimensions are in millimetres



Rev	Date	Dwn	Auth	REVISIONS
-	26/07/2013	JXA	ACS	Initial Issue

DONALD INSALL ASSOCIATES LIMITED CHARTERED ARCHITECTS
 PLANNING CONSULTANTS

12 Devonshire Street London W1G 7AB Tel: 020 7245 9888 Email: london@insall-architects.co.uk

Job 27 John Street & 21 John's Mews
Title Existing Ground Floor Plan

Job	JS27.02	Status	P
No	1001	Rev	-
Scale (A3) 1: 1 2 5			

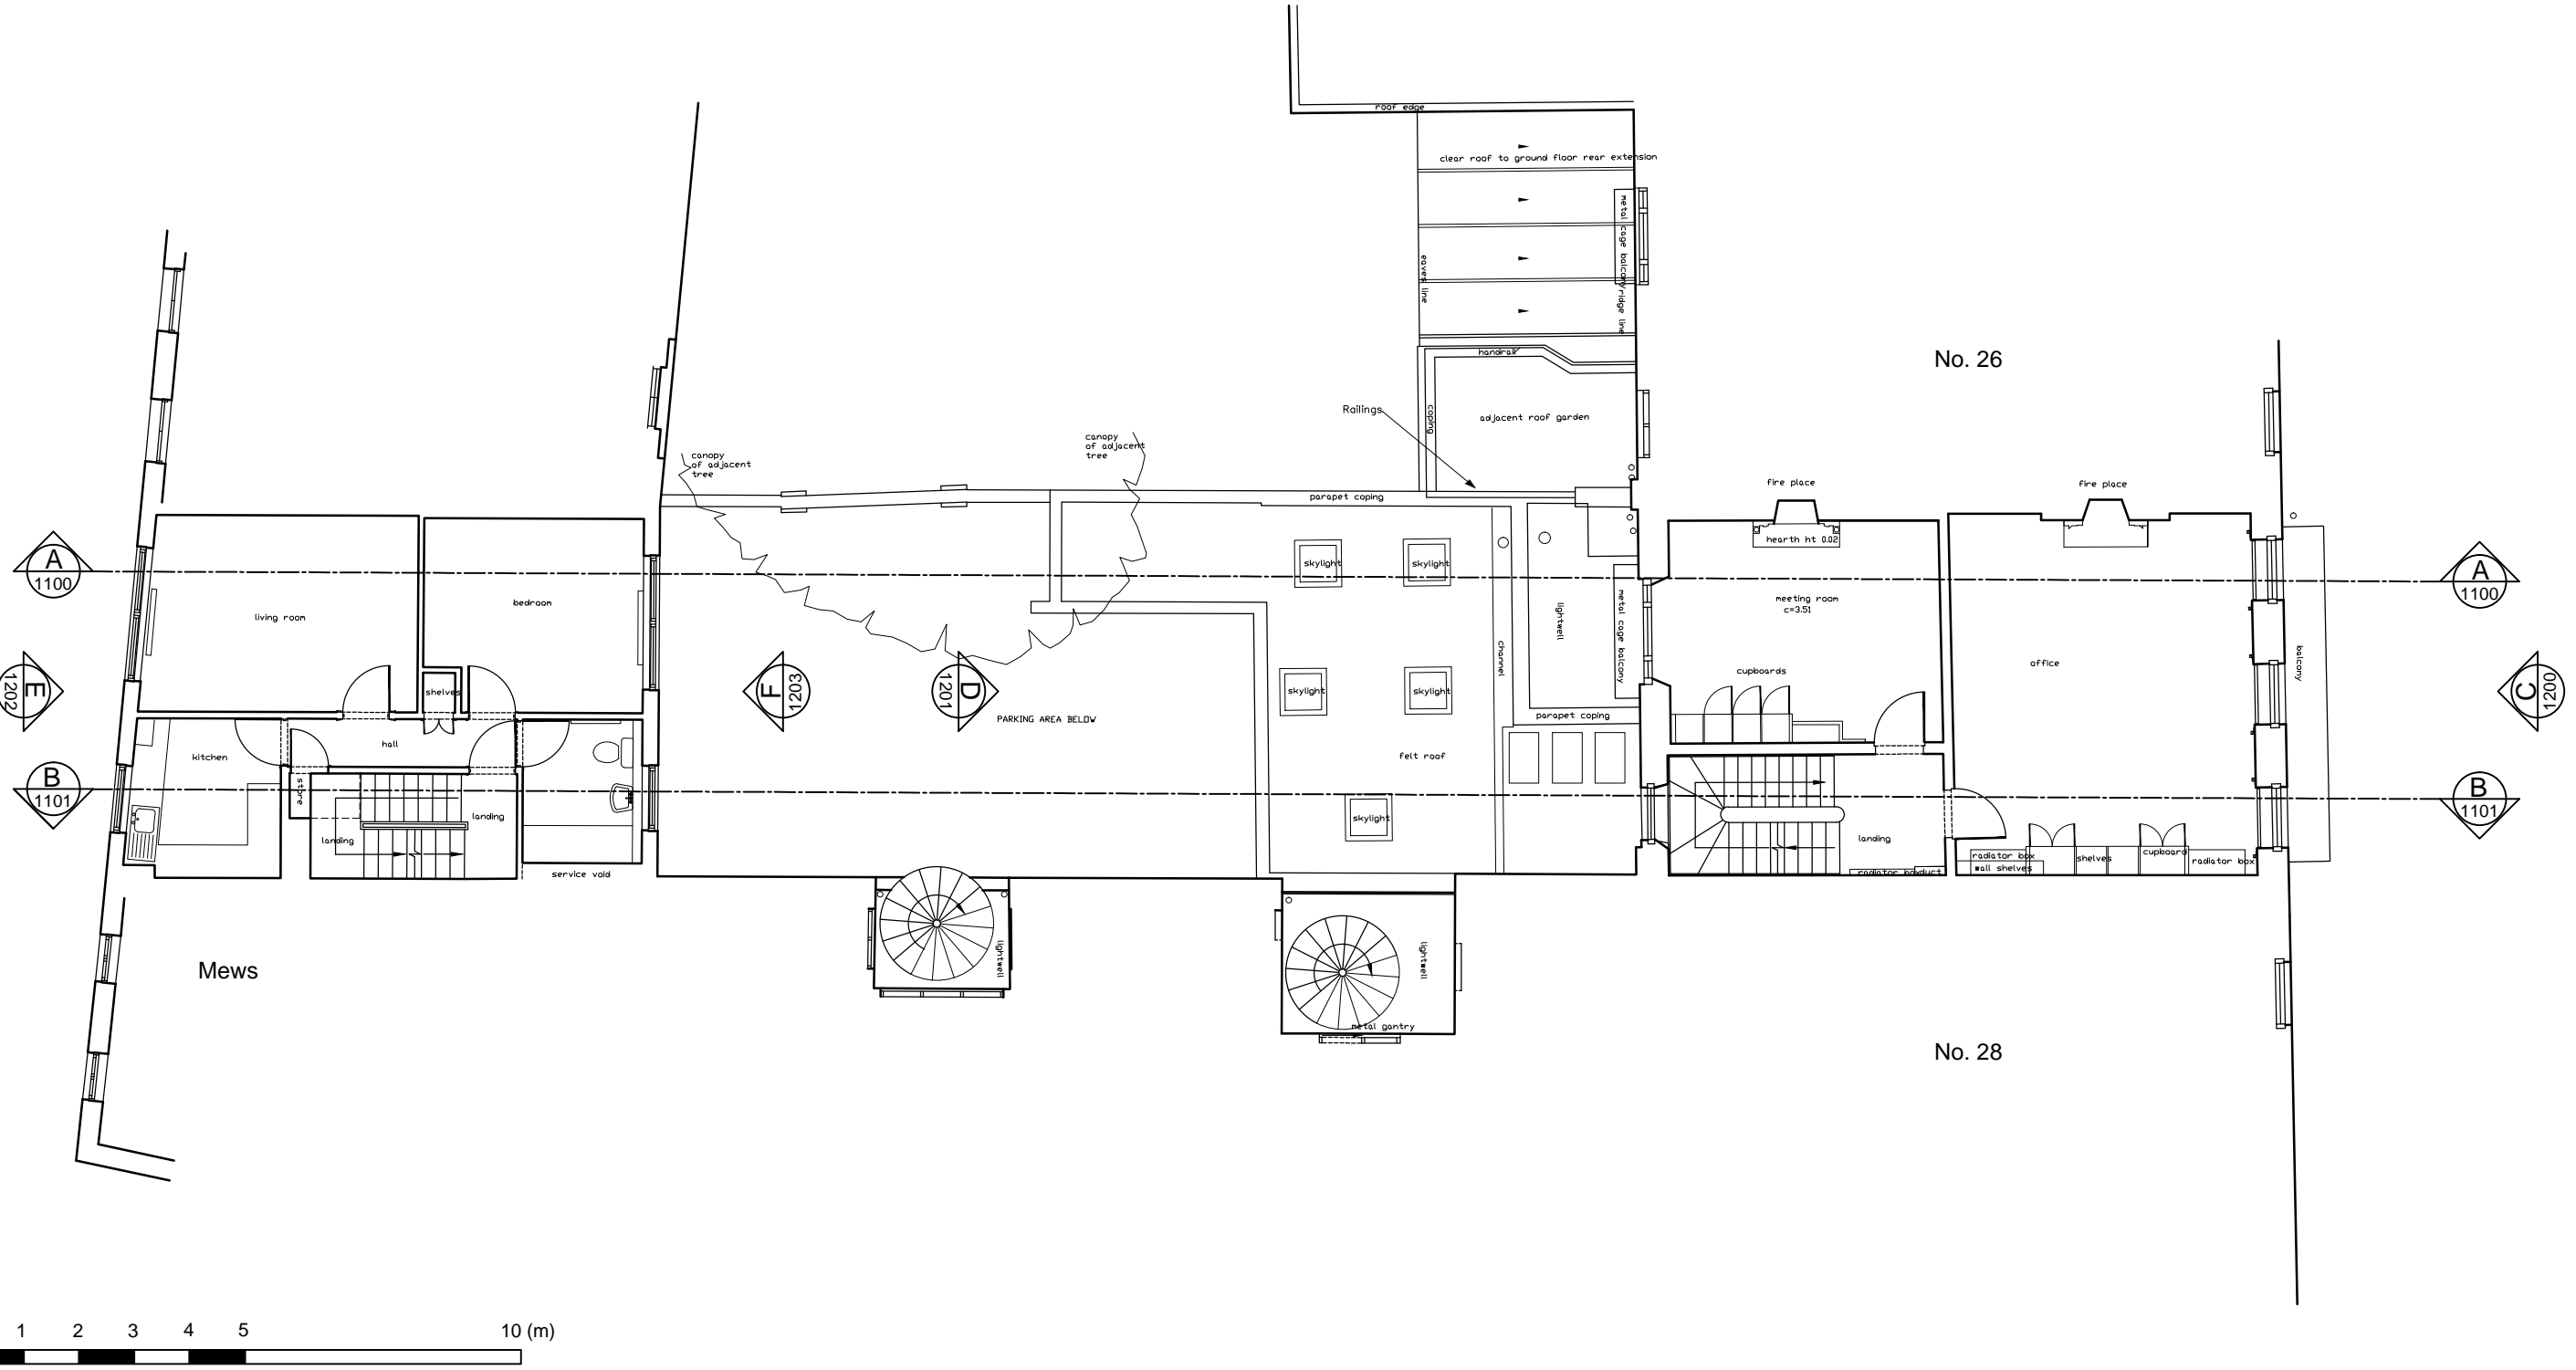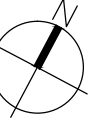

No.	NOTES (STATUS: F. FEASIBILITY S. SKETCH DESIGN P. PLANNING B. BUILDING CONTROL D. DESIGN DEV / PRELIM M. MEASUREMENT T. TENDER C. CONSTRUCTION R. RECORD)	Rev	Date	Dwn	Auth	REVISIONS
1	For construction use only if status 'C' and checked against current revision					
2	All dimensions to be checked on site by contractor					
3	Do not scale from this drawing					
4	Unless otherwise indicated all dimensions are in millimetres					
		-	26/07/2013	JXA	ACS	Initial Issue

DONALD INSALL ASSOCIATES LIMITED


CHARTERED ARCHITECTS
PLANNING CONSULTANTS

12 Devonshire Street London W1G 7AB Tel: 020 7245 9888 Email: london@insall-architects.co.uk

Job 27 John Street & 21 John's Mews

Title Existing First Floor Plan

Job	JS27.02	Status	P
No	1002	Rev	-
Scale (A3)	1:	1	2 5

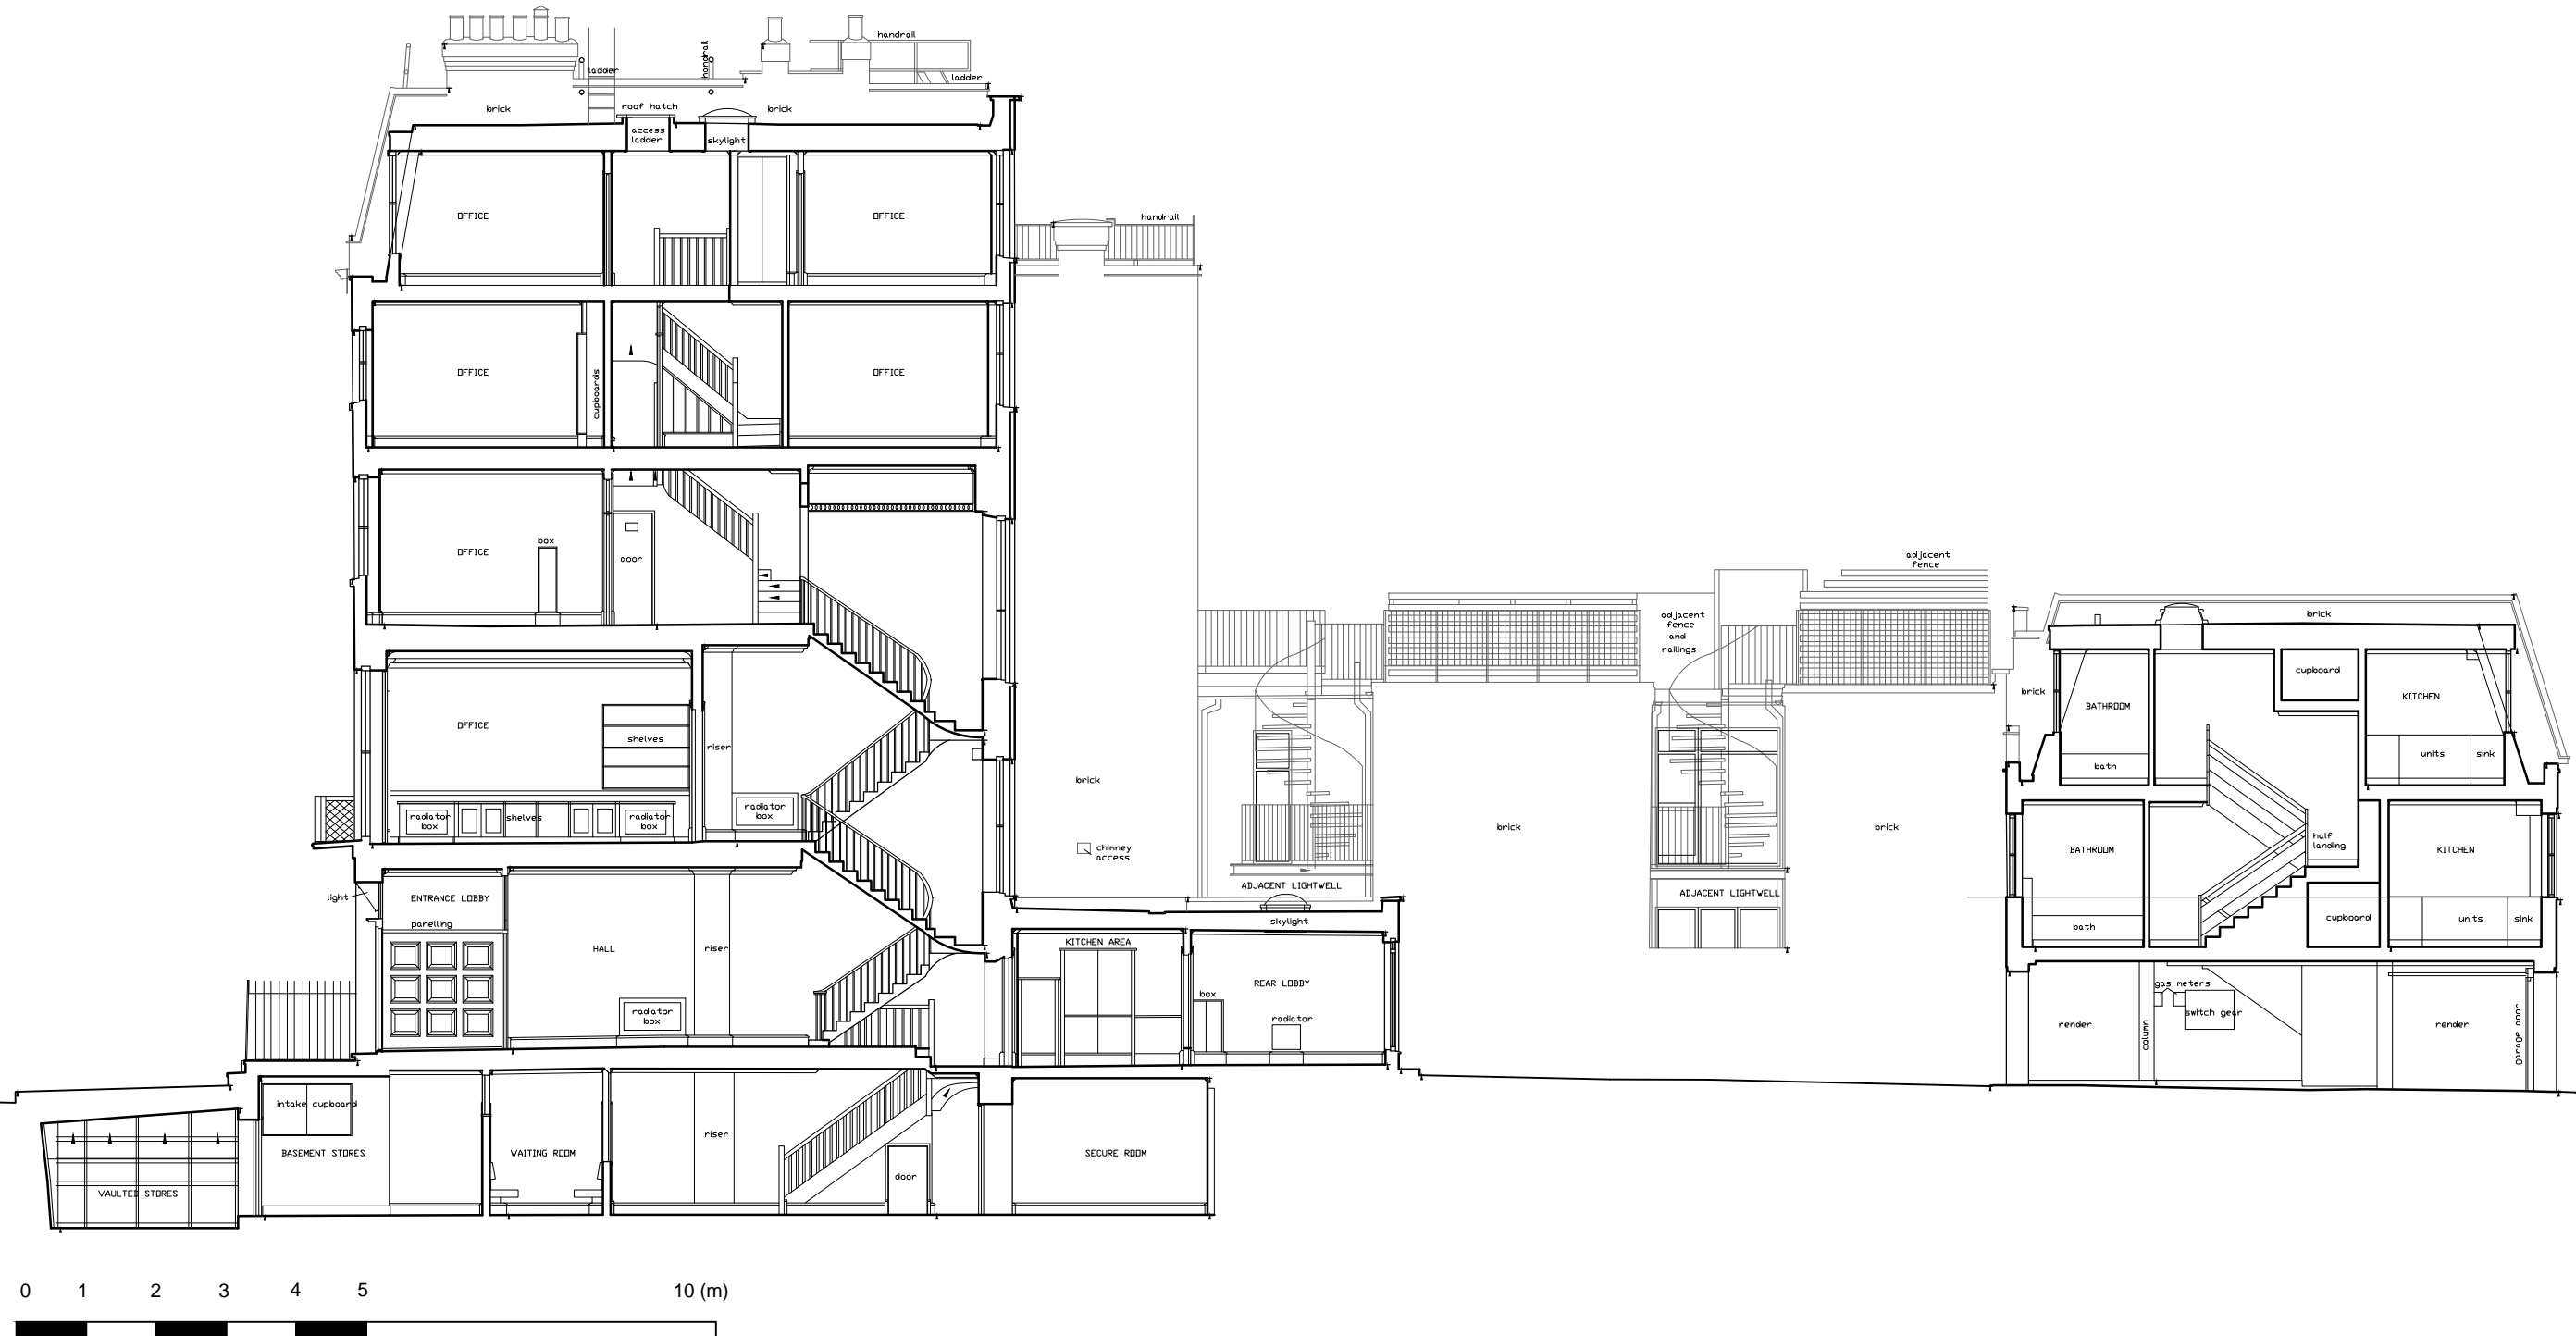

No.	NOTES (STATUS: F. FEASIBILITY S. SKETCH DESIGN P. PLANNING B. BUILDING CONTROL D. DESIGN DEV / PRELIM M. MEASUREMENT T. TENDER C. CONSTRUCTION R. RECORD)
1	For construction use only if status 'C' and checked against current revision
2	All dimensions to be checked on site by contractor
3	Do not scale from this drawing
4	Unless otherwise indicated all dimensions are in millimetres

Rev	Date	Dwn	Auth	REVISIONS
-	01/08/2013	AXT	ACS	Initial Issue

DONALD INSALL ASSOCIATES LIMITED

CHARTERED ARCHITECTS
PLANNING CONSULTANTS

12 Devonshire Street London W1G 7AB Tel: 020 7245 9888 Email: london@insall-architects.co.uk

Job 27 John Street & 21 John's Mews

Title Existing Section B

Job	Status		
JS27.02	P		
No	Rev		
1301	-		
Scale (A3)	1:	2:	5:
	1	2	5