

03 THIRD FLOOR  
SK13 1:500



- 1 bed 2 person unit
- 2 bed 3 person unit
- 2 bed 4 person unit
- 3 bed 5 person unit
- 4 bed 5 person unit
- 5 bed 6 person unit
- TRA HALL

- FF FULLY FITTED WHEELCHAIR HOUSING UNIT (SOCIAL)
- A ADAPTABLE WHEELCHAIR HOUSING UNIT (PRIVATE)

Note: Not for approval. For illustrative purposes only

PROJECT TITLE  
**MAITLAND PARK**

DRAWING TITLE  
**Masterplan Units:  
LOCATION OF WHEELCHAIR  
UNITS**

DATE  
19/08/2014

SCALE  
1:1000  
1:2000

STATUS  
PLANNING

DESIGNED BY  
CH

CHECKED BY  
AA

DRAWING NUMBER  
**MPI\_P\_08**

REVISION  
**PL06**


**CULLINAN STUDIO**  
5 BALDWIN TERRACE LONDON N1 7RU TEL: 020 7704 1975  
PROJECT EMAIL: [maitland@cullinstudio.com](mailto:maitland@cullinstudio.com)

REV	DATE	DETAIL	DRN	CHK
PL06	30.10.14	Door position in Corridor. Temporary removal of entrance replaced by full Corridor to Street. New Entrance. Gates added to Corridor Terrace.	AA	KR
PL04	27.11.14	Location of Wheelchair Units revised to Upper Court.	AA	KR
PL05	23.12.14	Redesign of Access. New 100 Corridor Terrace Block. New 200 Upper Court.	AA	KR
PL06	08.01.15	Update to 2 bed 3 person units.	AA	KR

02 SECOND FLOOR  
SK13 1:500




06 SIXTH FLOOR  
SK13 1:500

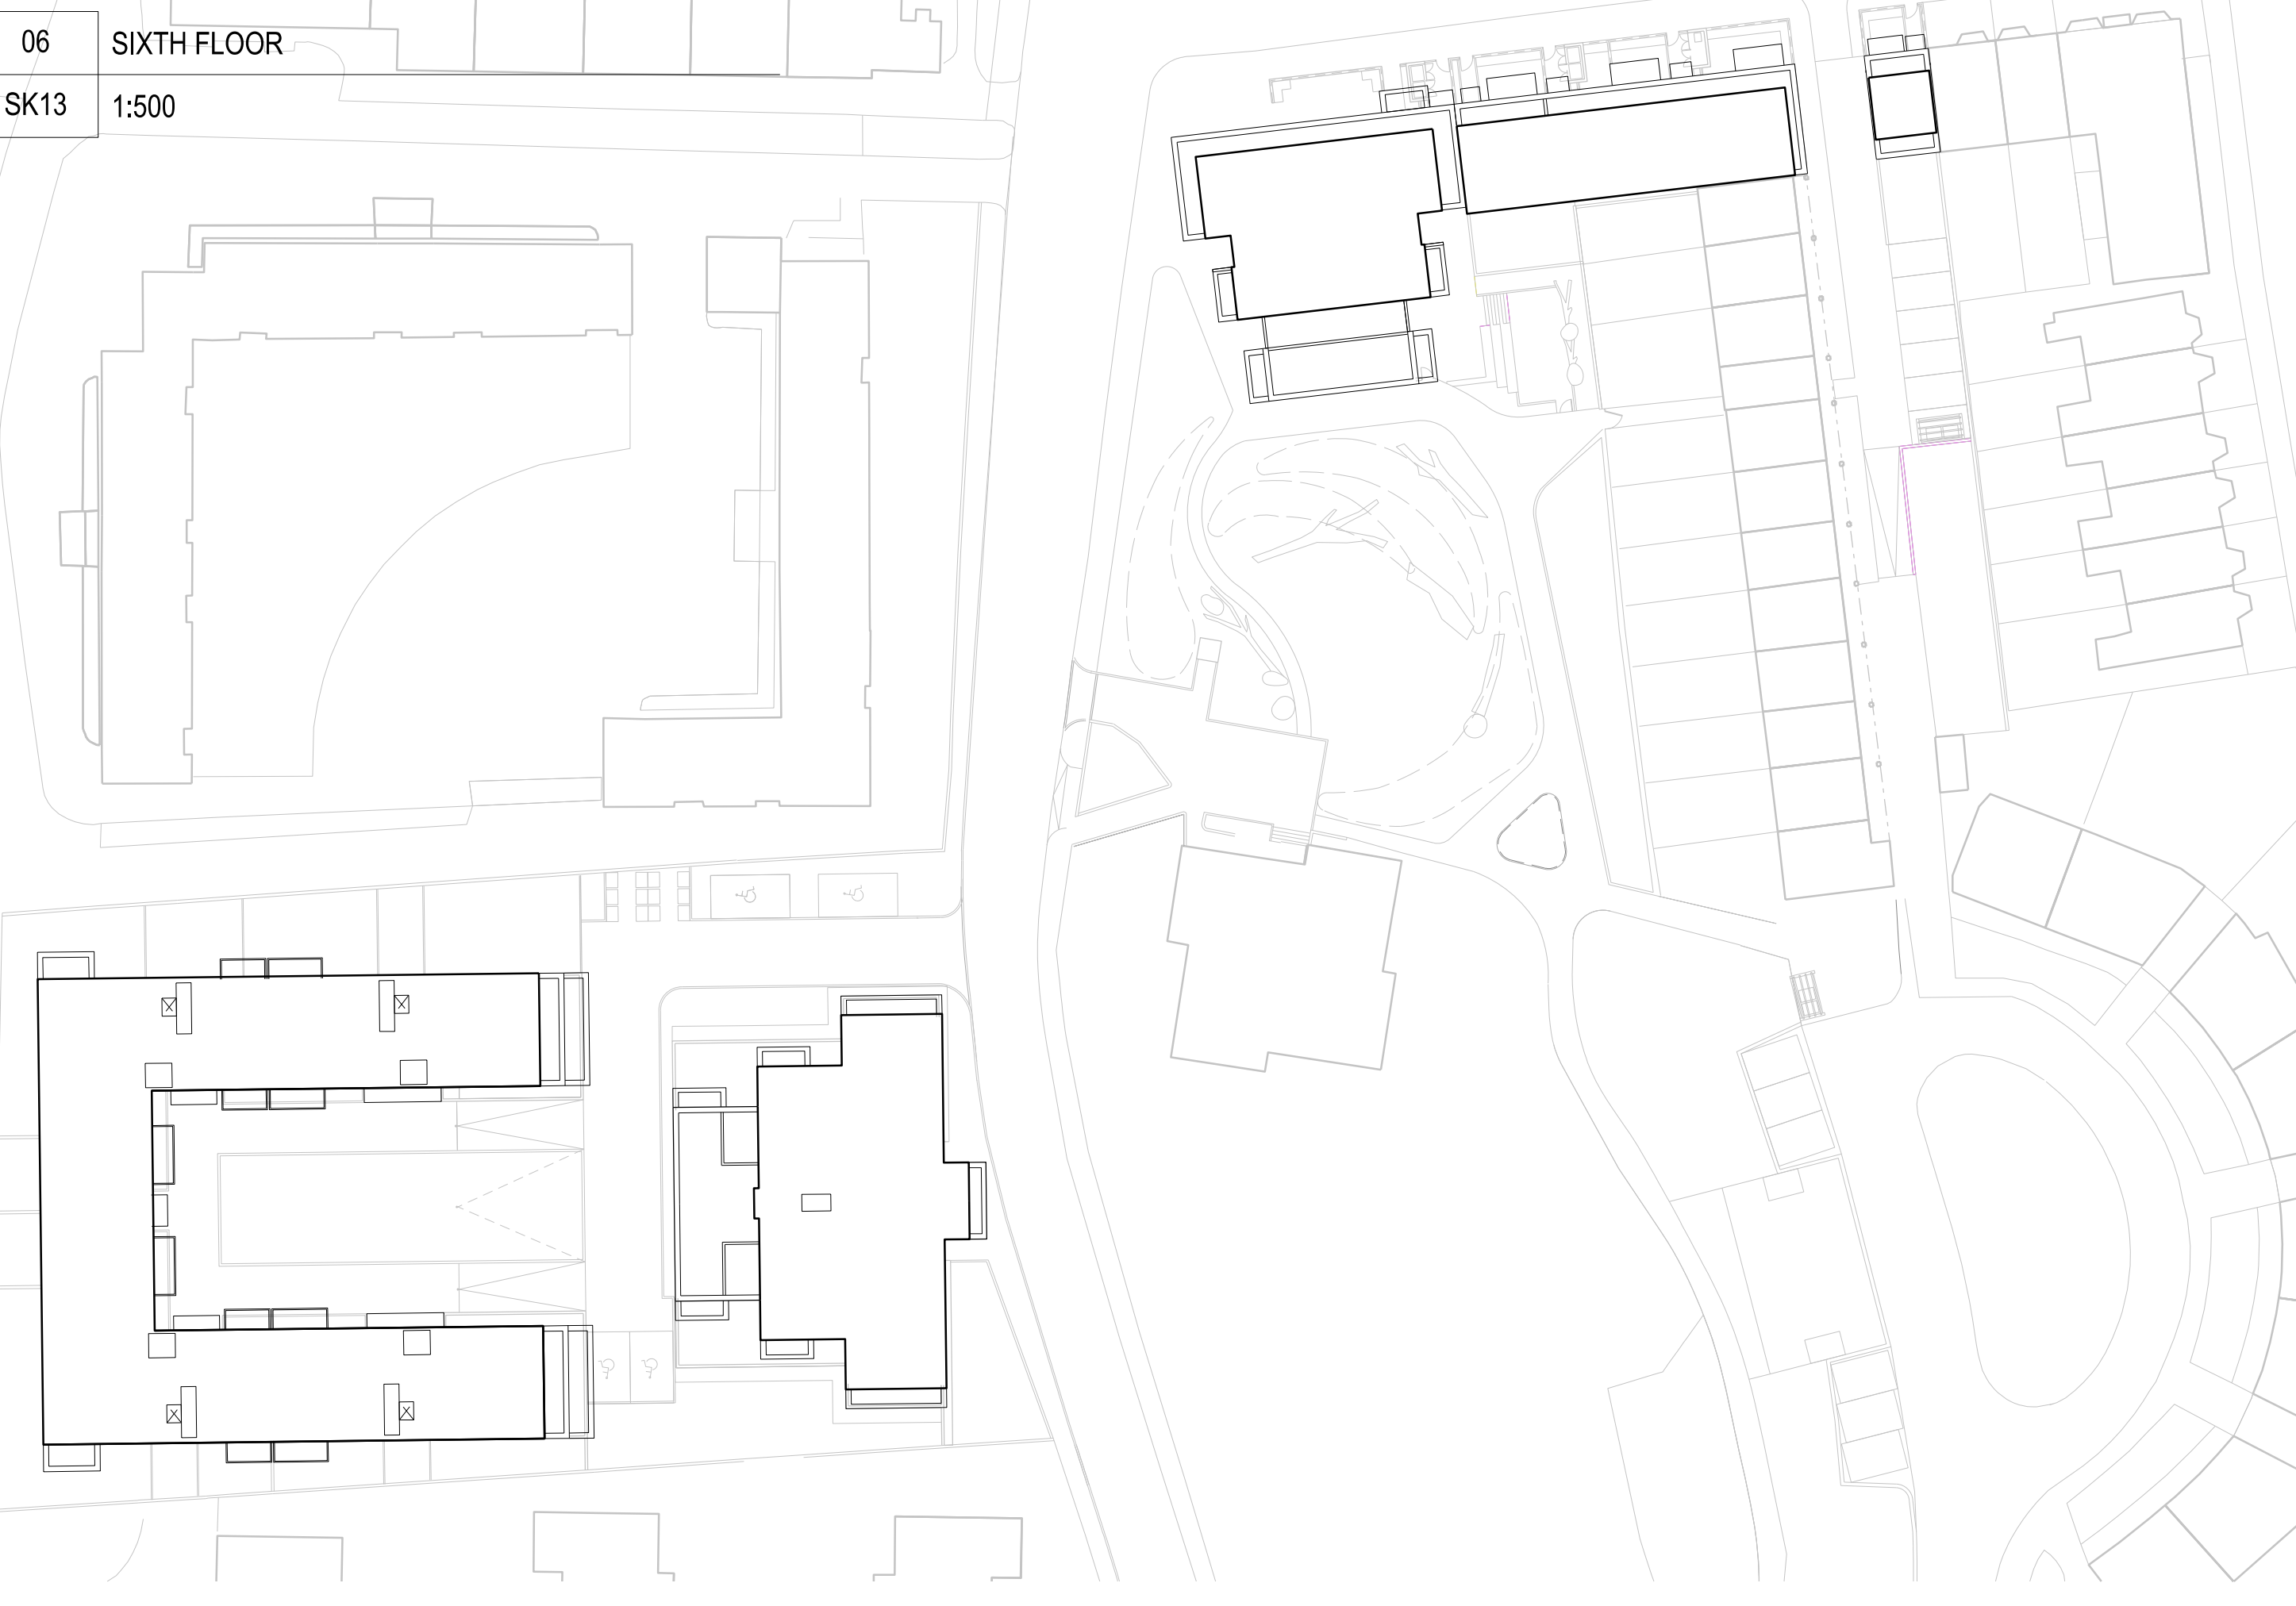


01 FIRST FLOOR  
SK13 1:500



05 FIFTH FLOOR  
SK13 1:500

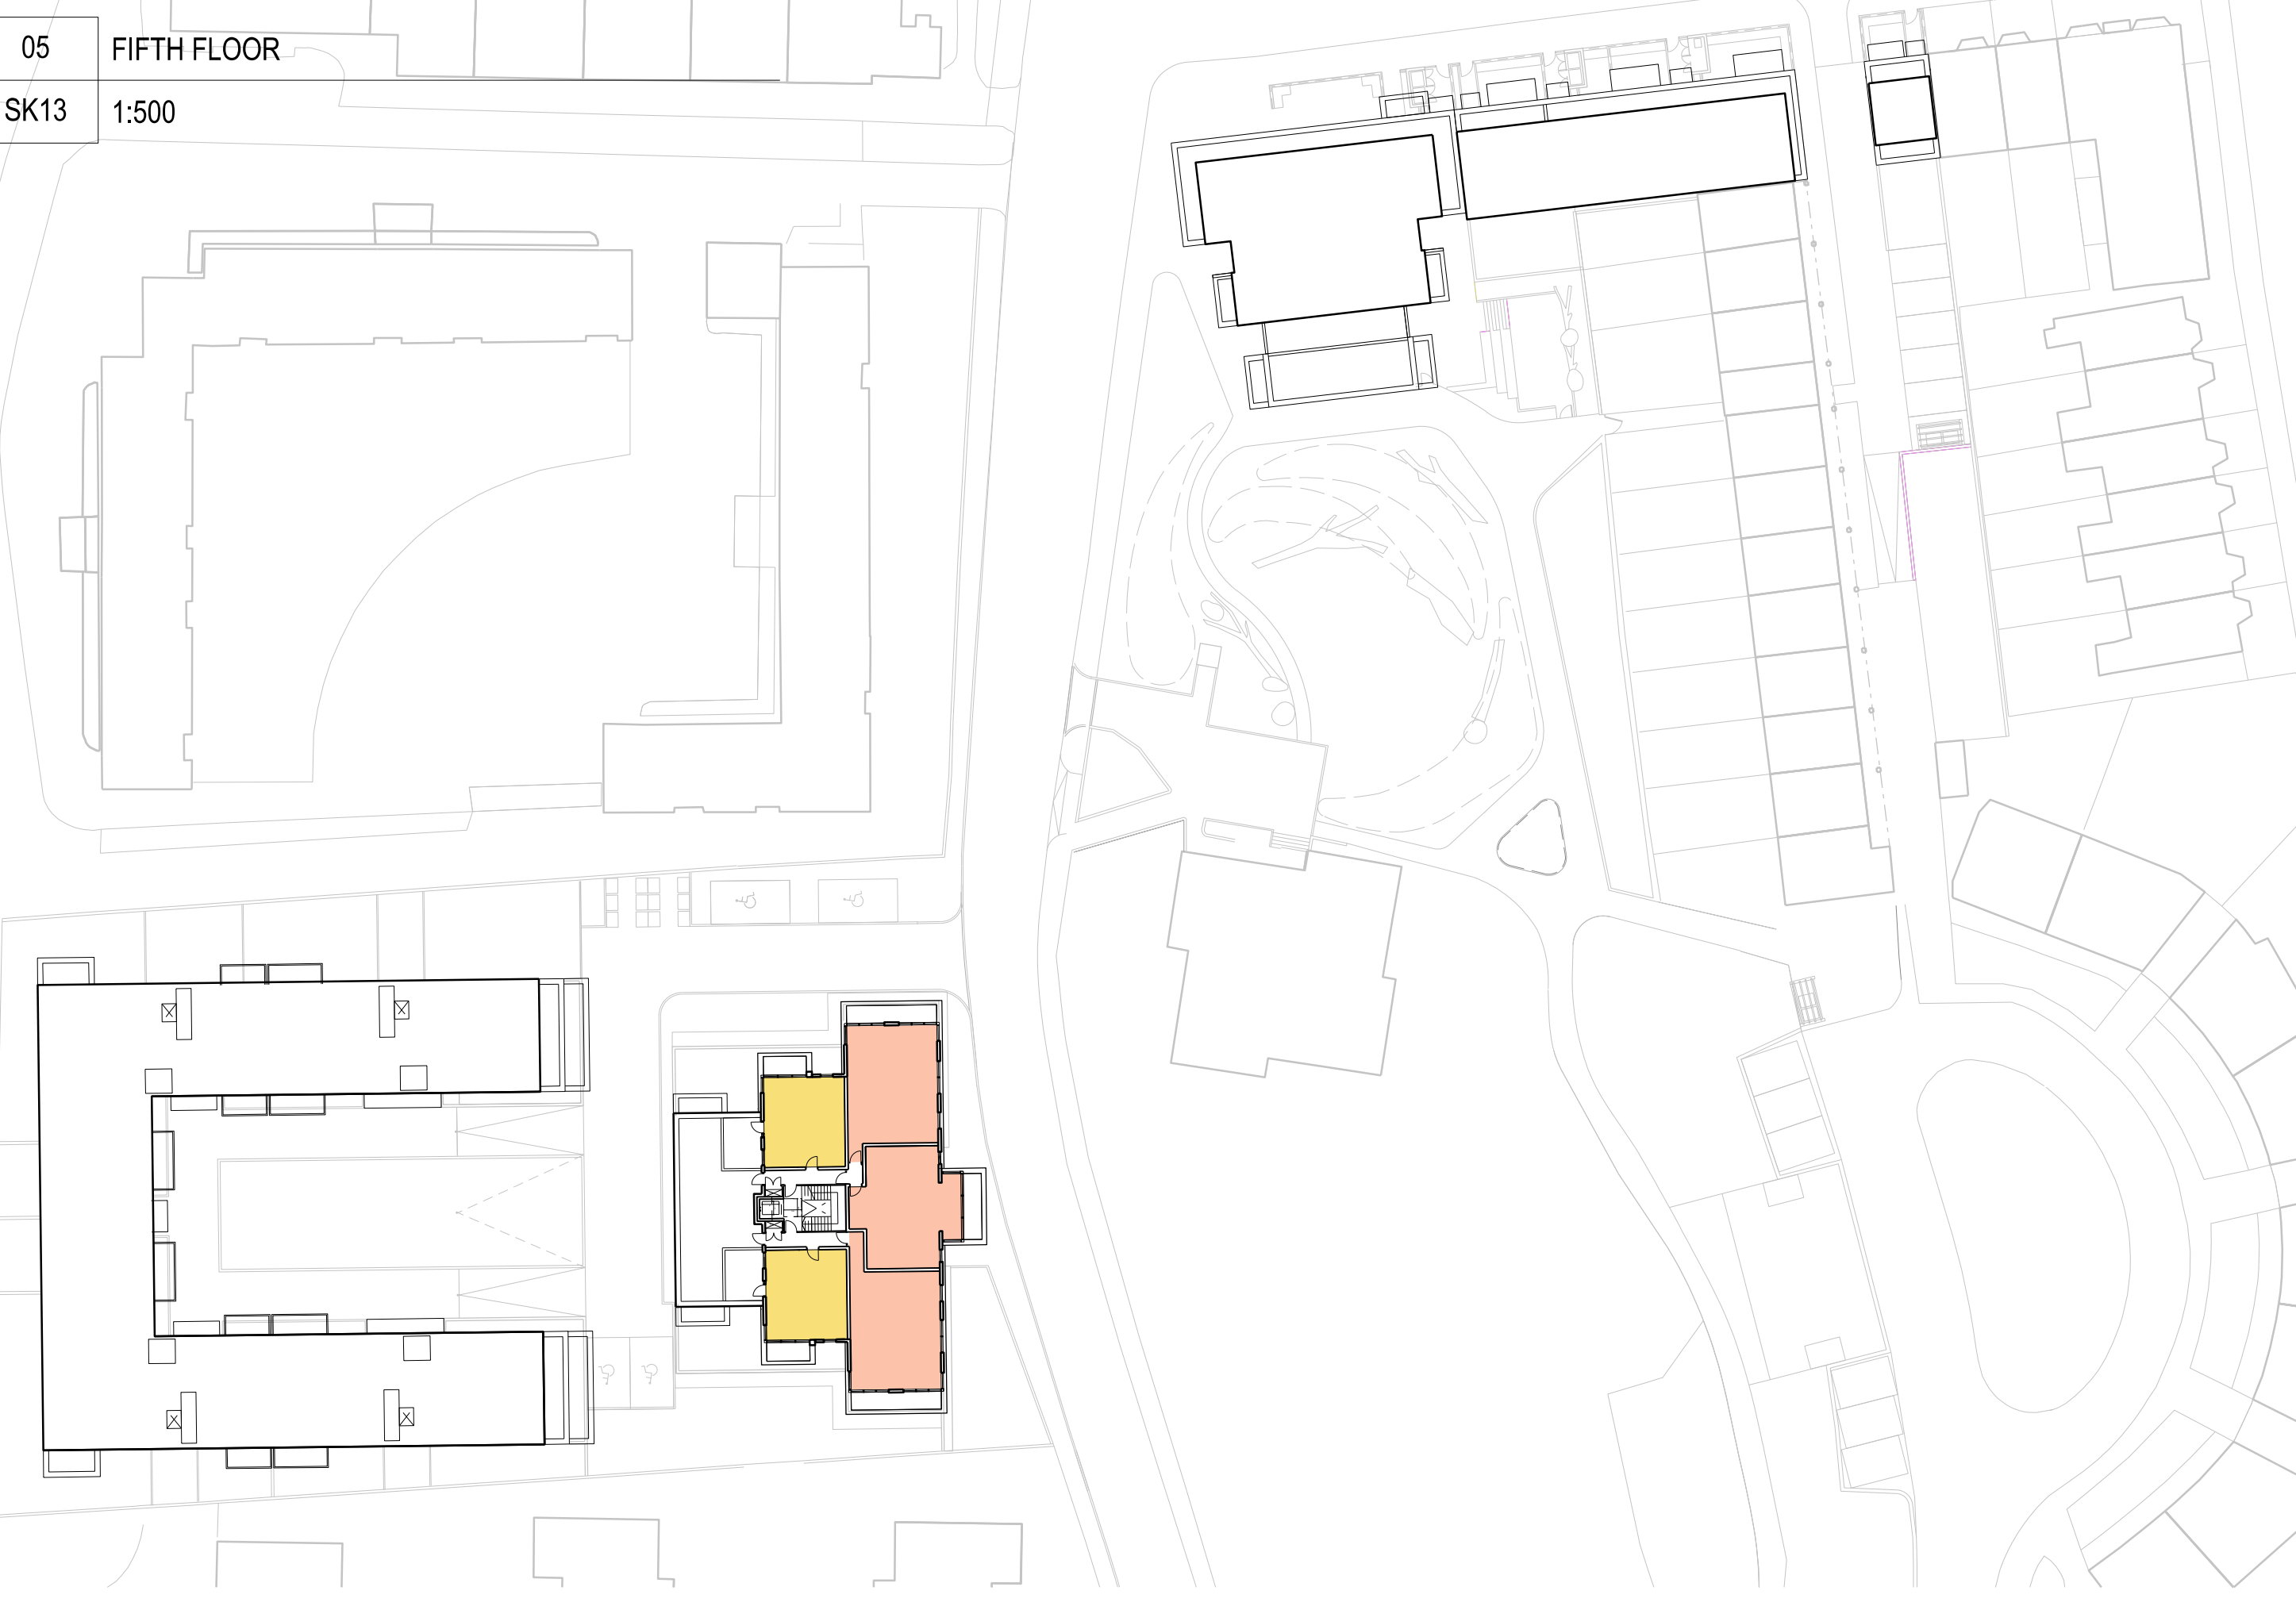

00 GROUND FLOOR  
SK13 1:500

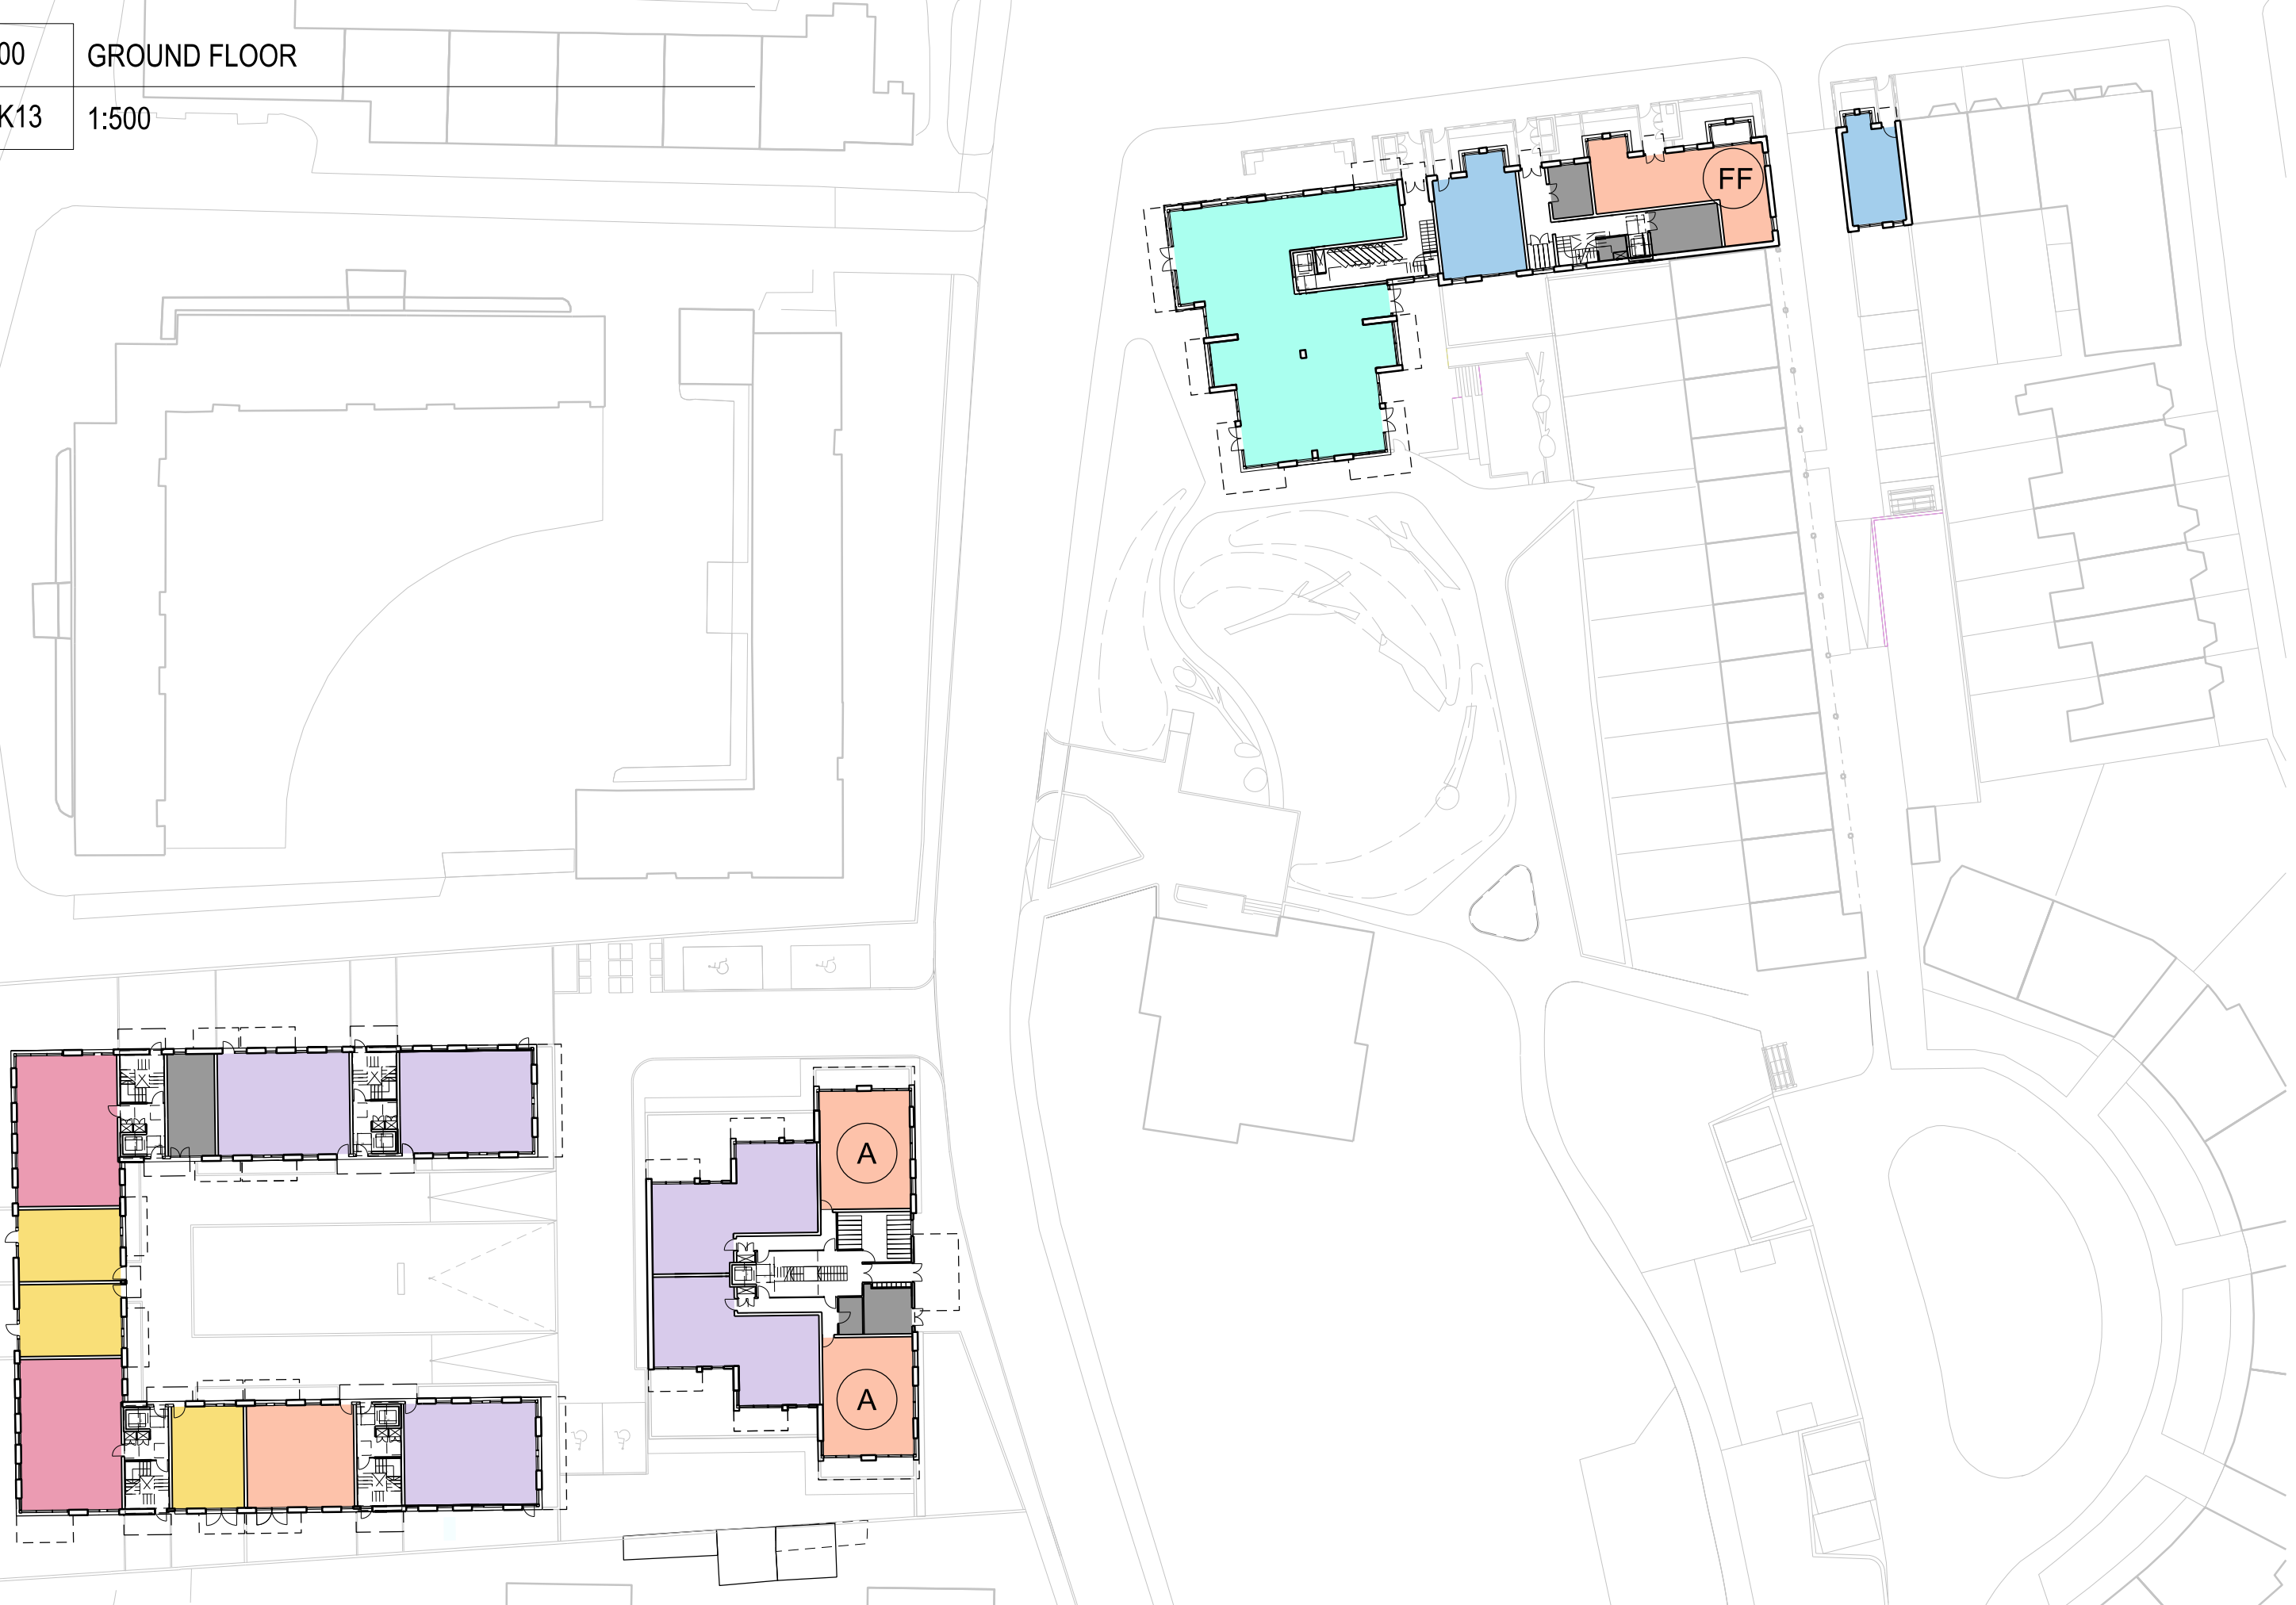

04 FOURTH FLOOR  
SK13 1:500

