


**E01** Elevation 1 - Grafton Terrace  
**P40** 1:200

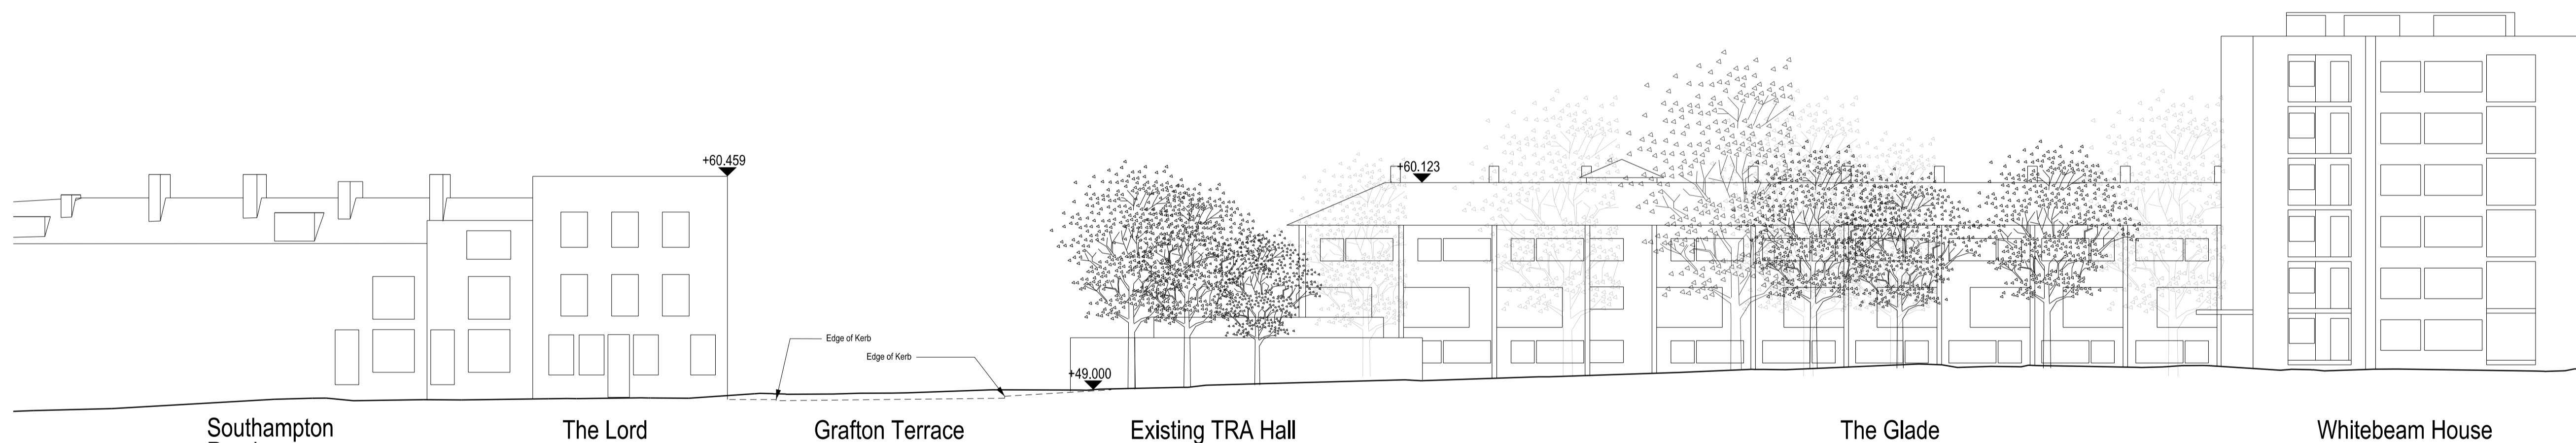

**E02** Elevation 2 - Grafton Terrace - Along Maitland Park Villas  
**P40** 1:200




**E03** Elevation 3 - Grafton Terrace from the Glade  
**P40** 1:200

NOTES:

ALL HEIGHTS ABOVE AOD  
 CONTEXT SHOWN FOR  
 INFORMATION ONLY

REV	DATE	DETAIL	DRN	CHK

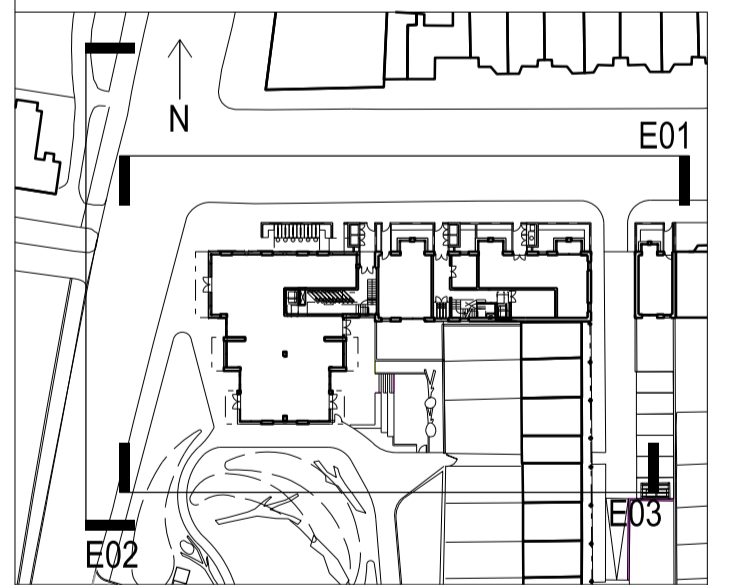

PROJECT TITLE  
**MAITLAND PARK**

DRAWING TITLE  
**Grafton Terrace  
 General Arrangement  
 Elevation Sheet 1: Existing**

DATE 19/08/2014	SCALE 1:200 @ A1 1:400 @ A3
STATUS PLANNING	DRAWN MS
	CHECKED AA

DRAWING NUMBER <b>MPI_P_40</b>	REVISION <b>PL02</b>
-----------------------------------	-------------------------

**CULLINAN STUDIO**  
 5 BALDWIN TERRACE LONDON N1 7RU TEL: 020 7704 1975  
 PROJECT EMAIL: [maitland@cullinastudio.com](mailto:maitland@cullinastudio.com)

© CULLINAN STUDIO LTD 2013