


NOTES:

- ▲ COMMUNAL ENTRANCES
- △ INDIVIDUAL ENTRANCES
- ↑ SERVICE ENTRANCES

ALL HEIGHTS ABOVE AOD
CONTEXT SHOWN FOR
INFORMATION ONLY

REV	DATE	DETAIL	DRN	CHK

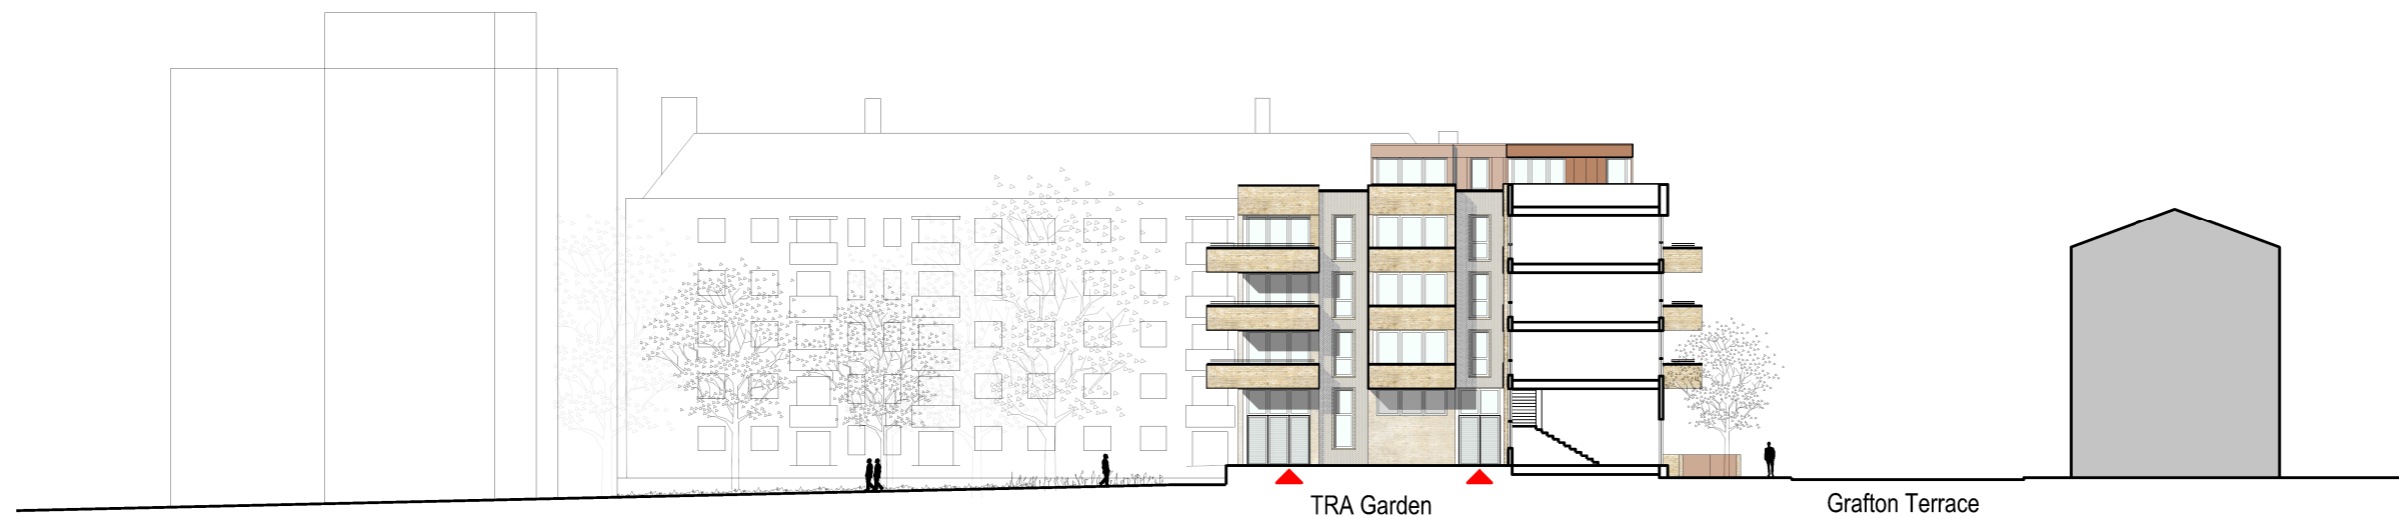

Whitebeam House

The Glade

TRA Garden

Grafton Terrace

E1	Elevation 1 - Grafton Terrace
P43	1:200



Whitebeam House

Grafton Mews

Grafton Terrace



PROJECT TITLE
MAITLAND PARK

DRAWING TITLE
GRAFTON TERRACE
GENERAL ARRANGEMENT
ELEVATION SHEET 3
PROPOSED

DATE 04/12/2014	SCALE 1:200 @ A1 1:400 @ A3
STATUS PLANNING	CHECKED AA

E2	Elevation 2 - Grafton Terrace - Along Maitland Park Villas
P43	1:200

DRAWING NUMBER MPI_P_43	REVISION PL01
----------------------------	------------------

CULLINAN STUDIO
 5 BALDWIN TERRACE LONDON N1 7RU TEL: 020 7704 1975
 PROJECT EMAIL: maitland@cullinastudio.com