

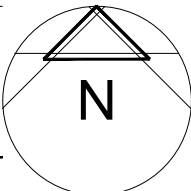


BLOCK PLAN

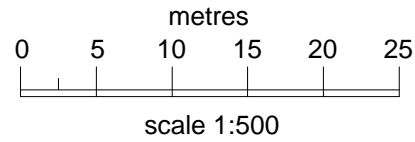


Dimensions must not be scaled (except for planning purposes) and must be checked prior to construction and manufacture.

draft RM SZ 01/09/18
rev details by ch date

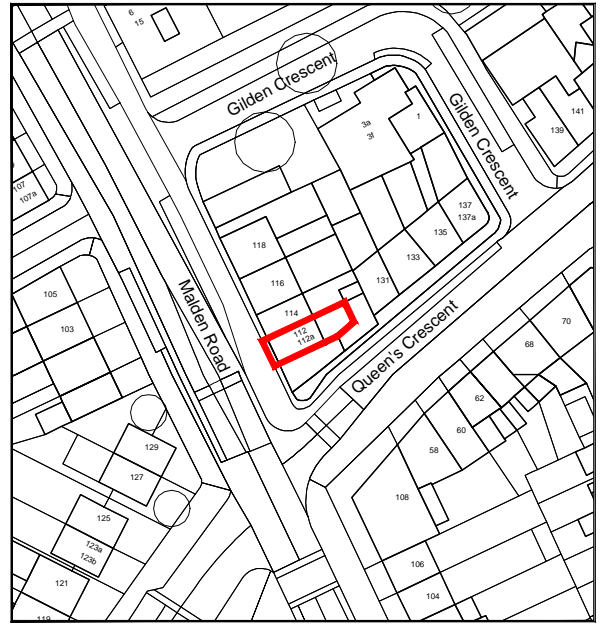

LOCATION PLAN

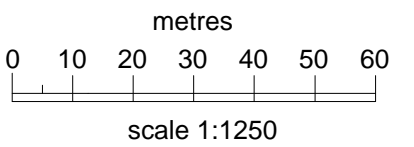

project: LAWFUL DEVELOPMENT CERTIFICATE	address: 112/112A MALDEN ROAD NW5 4BY	drawing: LOCATION AND BLOCK PLAN	telephone: 02036093071
scale: 1:500 & 1:1250 @ A3	date: 01/09/18	project no: 18082	email: info@circle-z.co.uk
			drawing no: 101 rev: -