


kitchen

living room

Section A

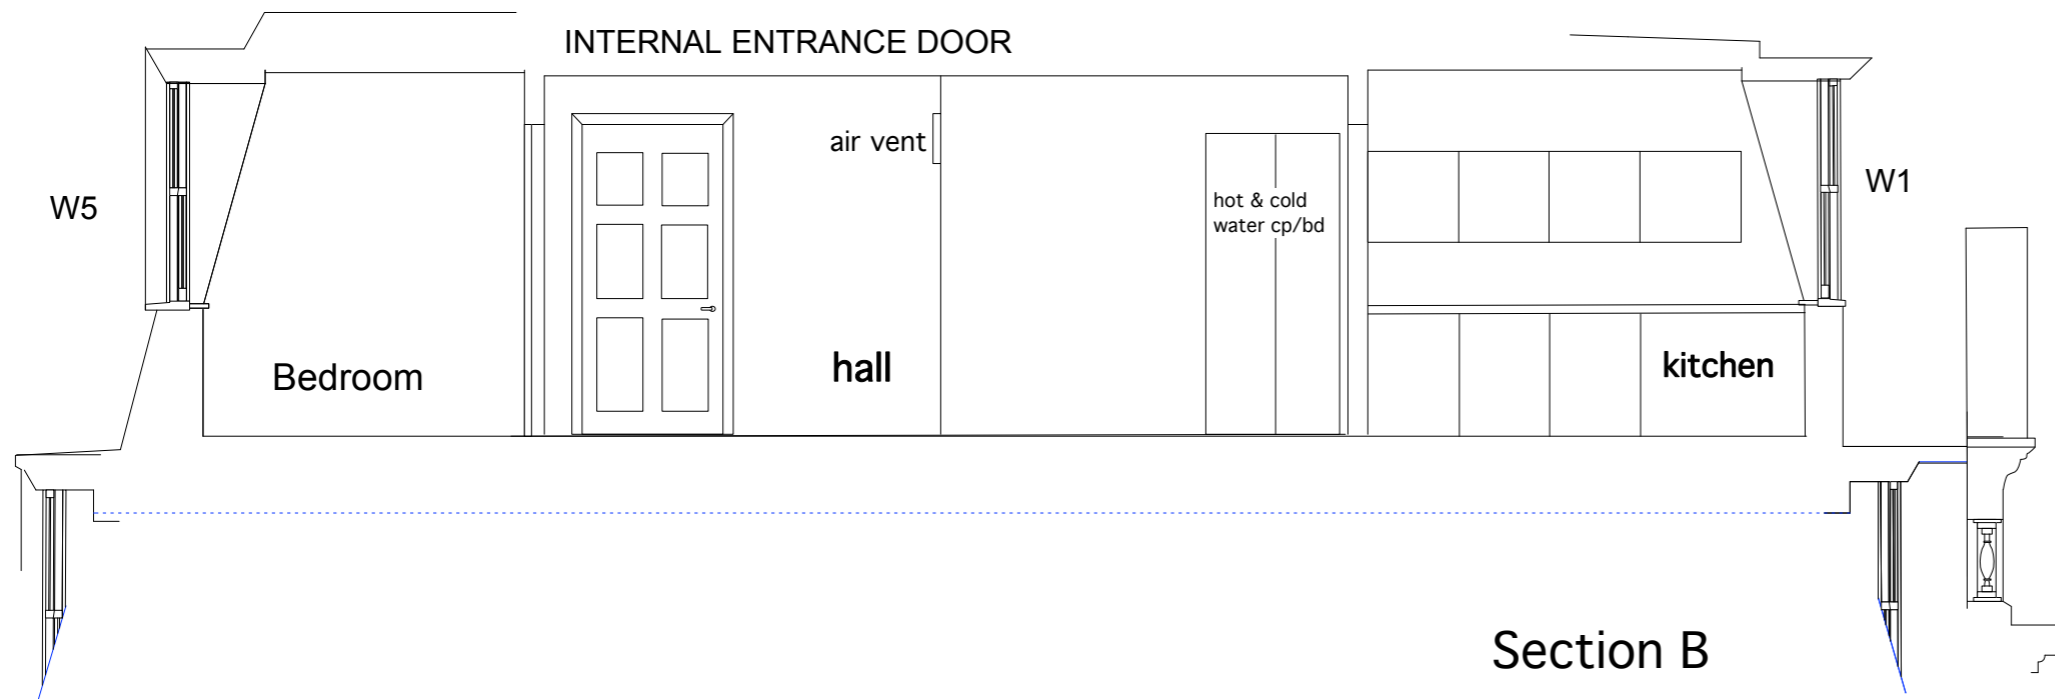

Section B

FLAT 19 SECTIONS: EXISTING
SCALE 1:50 @A3



PLANNING

© copyright **KMK architects 2017**
No part of this design or drawing may be reproduced in any form, without the express consent of kmk architects. Such consent, if granted, may incur a fee

REVISIONS:

JOB: Flat 19, White Hall, 9-11 Bloomsbury Sq
LONDON WC1A 2LP
DRAWING: **EXISTING LAYOUT**
SCALE: 1:50

KMK Architects Ltd.
Phone/ 020 7582 7527
EMail/ info@kmkarchitects.co.uk
85 Lambeth Walk, London
SE11 6DX

