


Section A-A

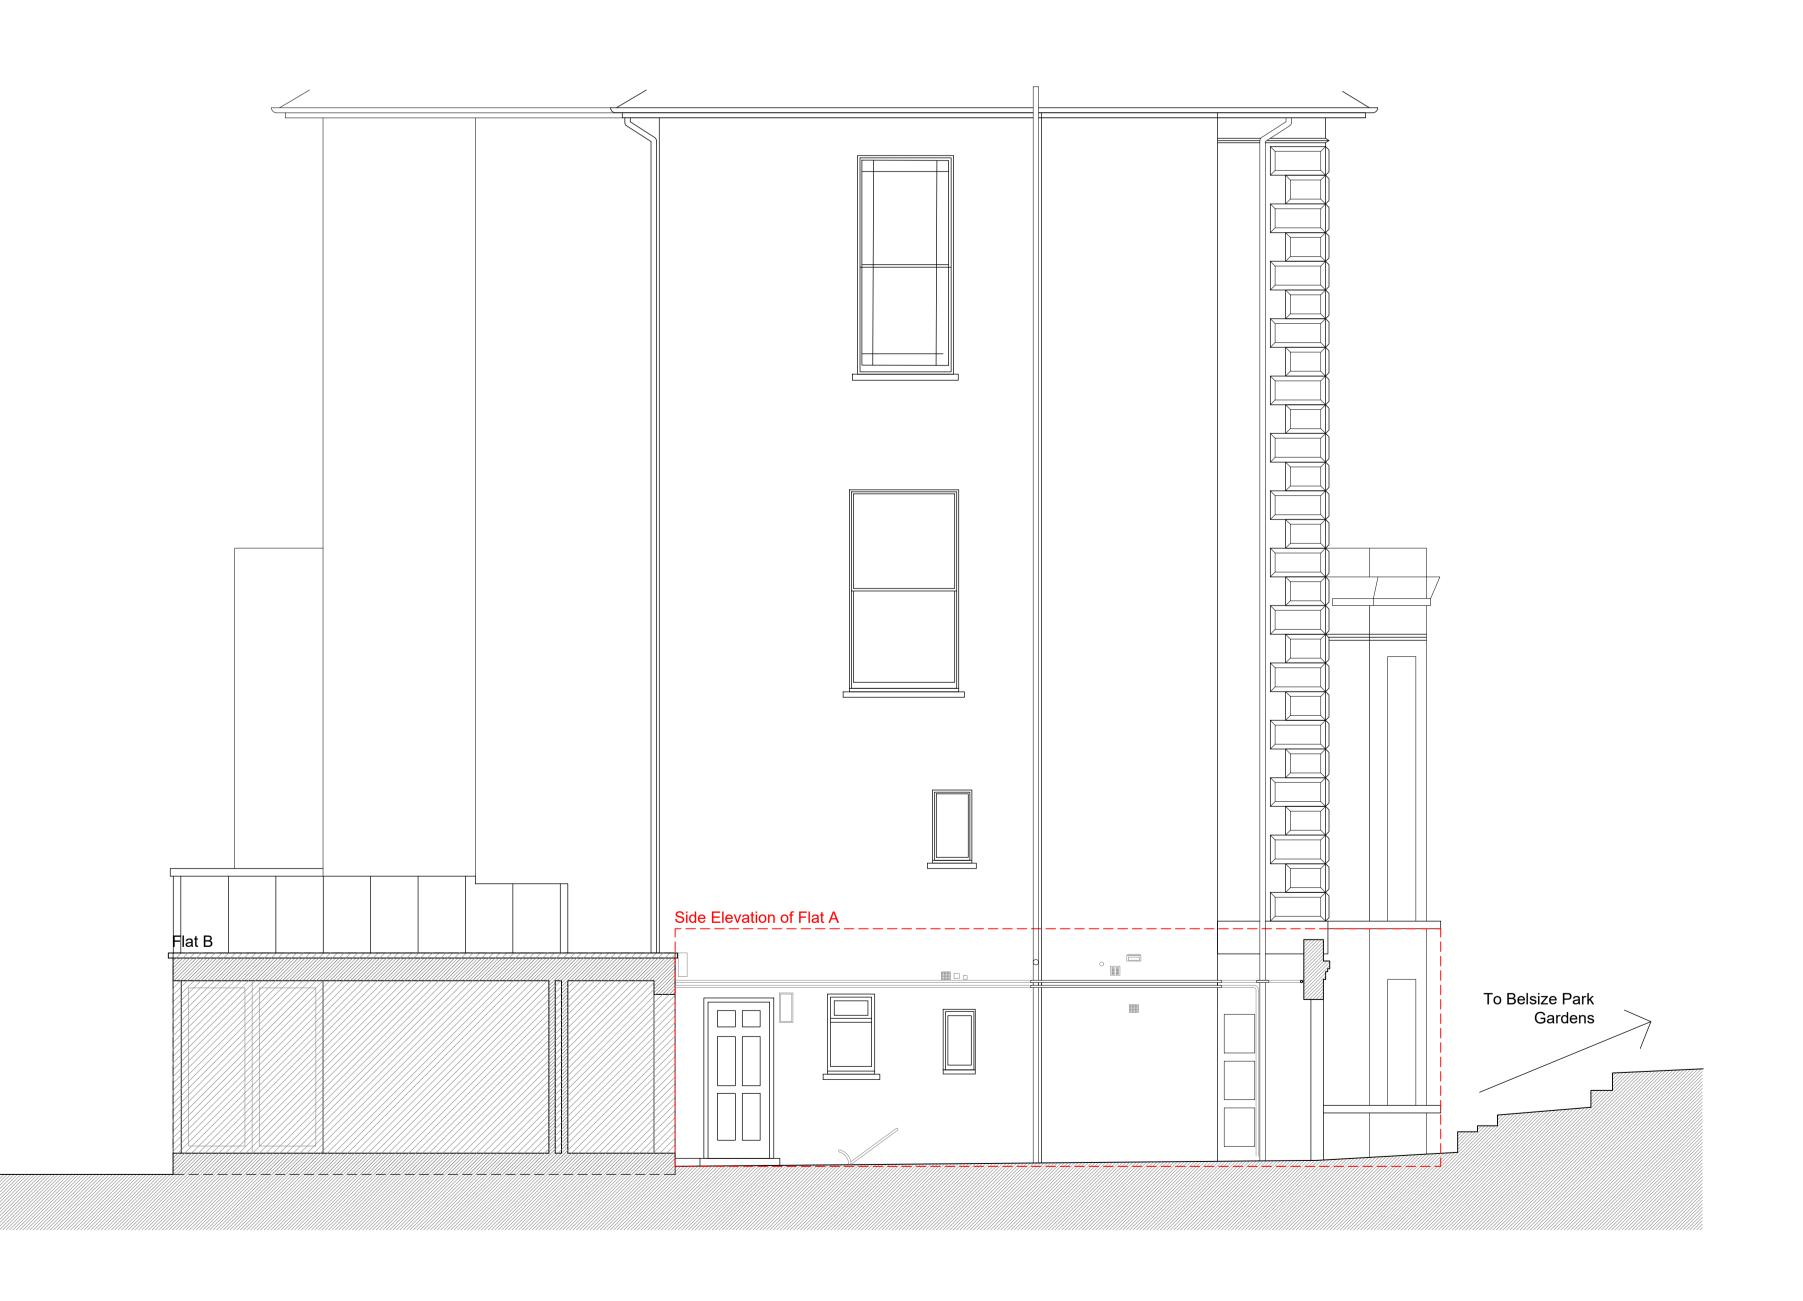

Notes:

 This drawing to be read in conjunction with all other relevant architectural structural and other consultants drawings and specifications.
Any discrepancies between this and any other relevant drawing must be brought to the attention of the Format project coordinator immediately.
Only written dimensions are to be used. Do not scale from any part of this drawing.
This drawing remains the property of Format Extend Limited and is protected by copyright.

Revisions: A B C D Dwg Title: Elevation and Section as Existing Address: 34a Belsize Park Gardens London NW3 _____ Scale: 1:100@A3 1:50@A1 18013 Job No: Drawing No: E-200 Rev: -Checked: ROH Drawn by: JOH Format Extend Ltd 25 Lonsdale Road London NW6 6RA Tel: 0207 372 7576 E: inq@formatextend.com

FORMAT

8

9

2 3 4 5 6 7

0

1