




1 SECTION A-A AS PROPOSED
220 1:50 @ A3

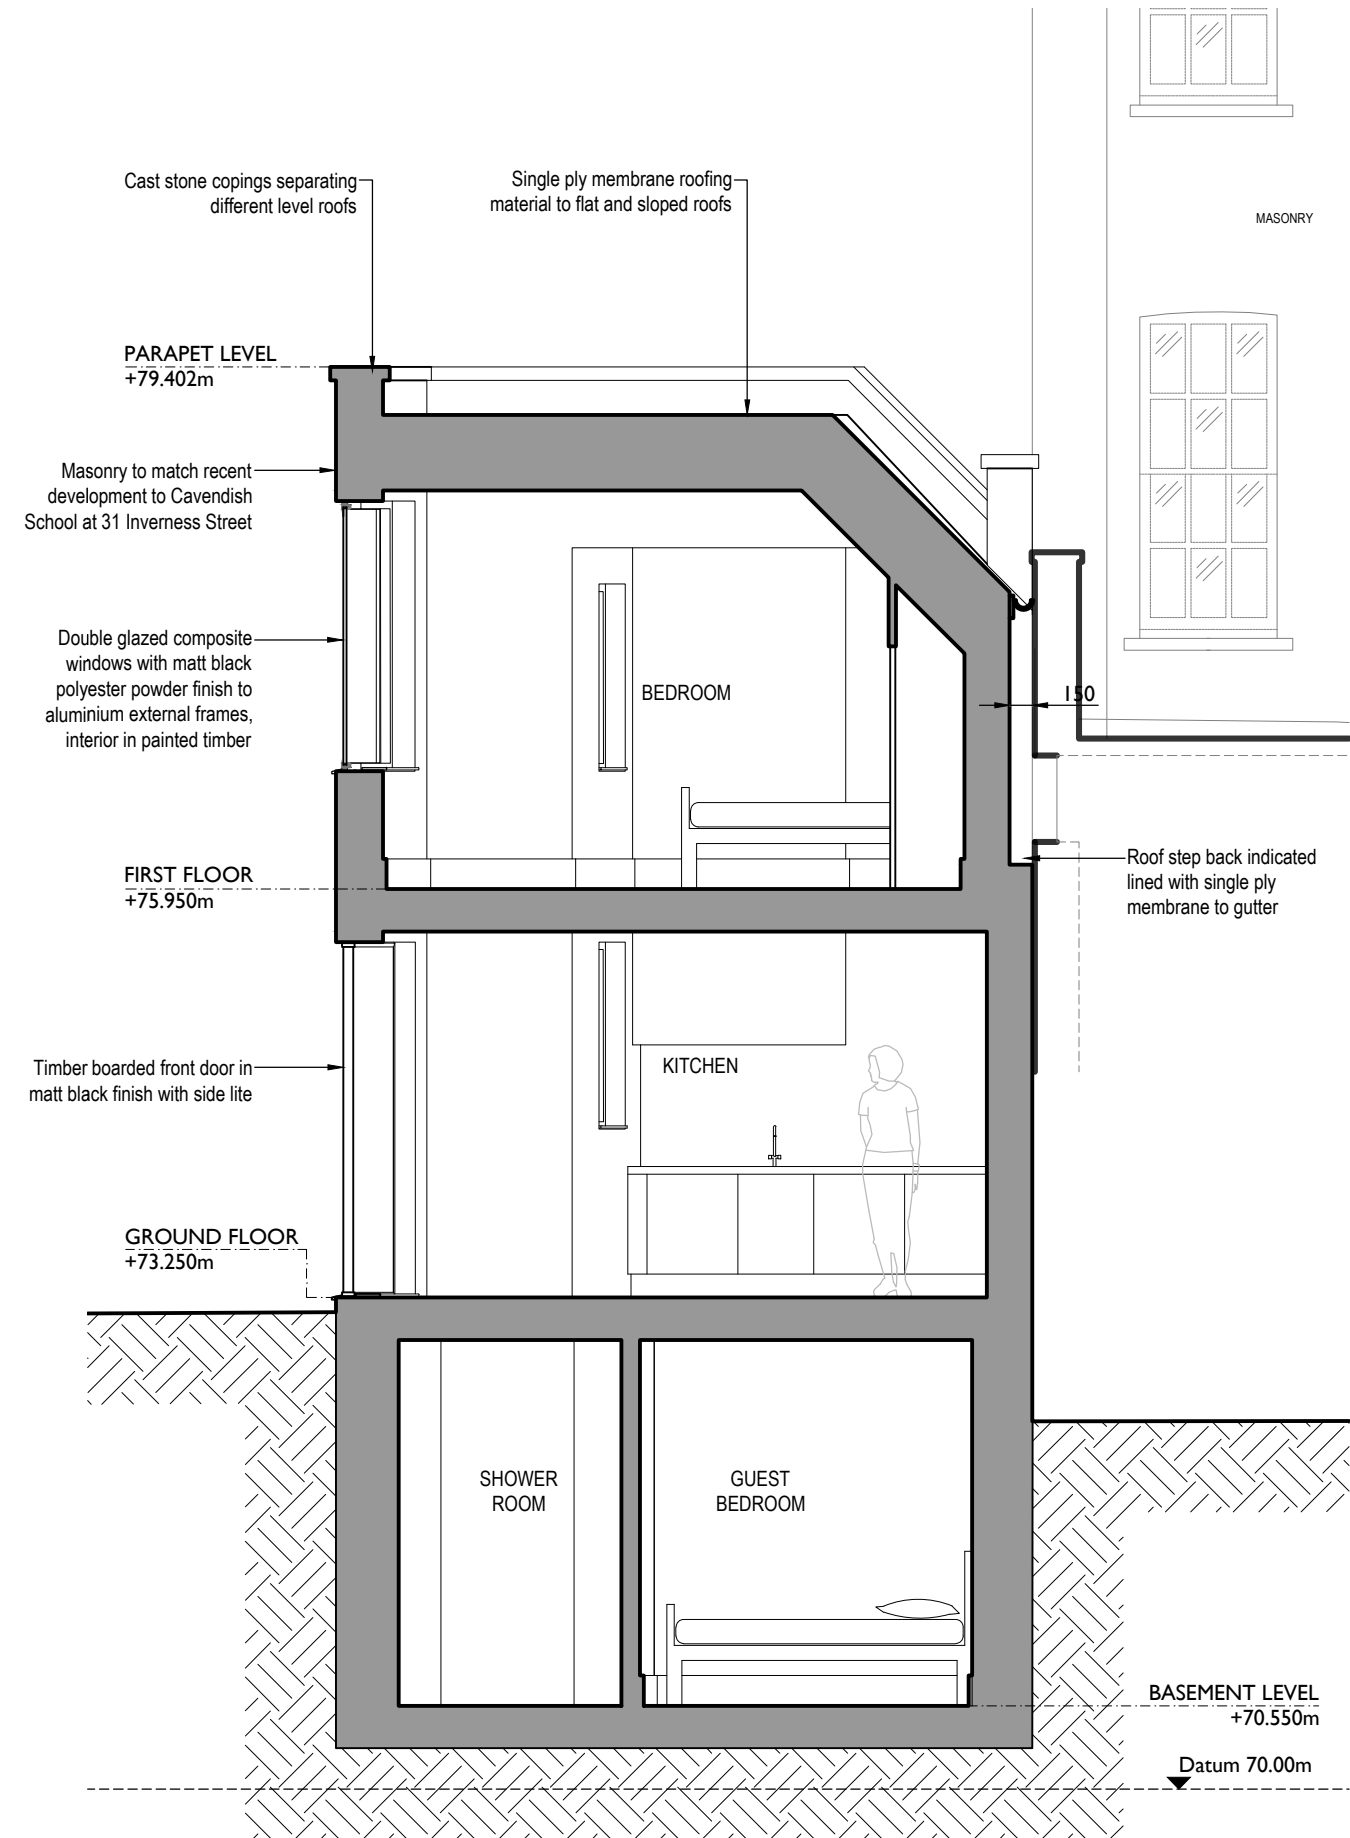

2 SECTION B-B AS PROPOSED
220 1:50 @ A3

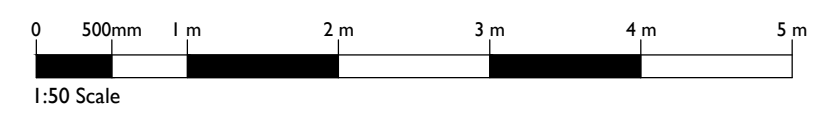

Notes:
 Drawings are based on survey data and may not accurately represent what is physically present.
 Do not scale from this drawing. All dimensions are to be verified on site before proceeding with the work.
 All dimensions are in millimeters unless noted otherwise.
 Purcell shall be notified in writing of any discrepancies.

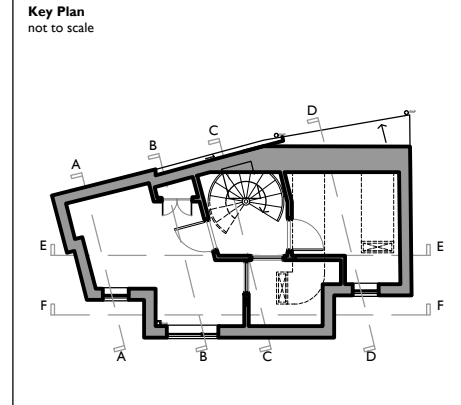

ISSUE	DATE	DRAWN	CHECKED	DESCRIPTION
First Issue	27 Aug 2019	LW	LC	
CLIENT	Christine Hancock & Tony Robinson			
PROJECT	46 Inverness Street			
DRAWING TITLE	Sections A-B As Proposed			
SIZE & SCALE	A3L 1:100 @ A3			
DRAWING STATUS	ISSUED FOR PLANNING			

JOB NUMBER 236534
DRAWING NO. 220
REVISION A

15 Bermondsey Square, Tower Bridge Road, London, SE1 3UN · T: +44(0)20 7397 7171, E: london@purcella.com
 © PURCELL 2012. PURCELL IS THE TRADING NAME OF PURCELL MILLER TRITTON LLP