




**1 SECTION C-C AS PROPOSED**  
**221 1:50 @ A3**

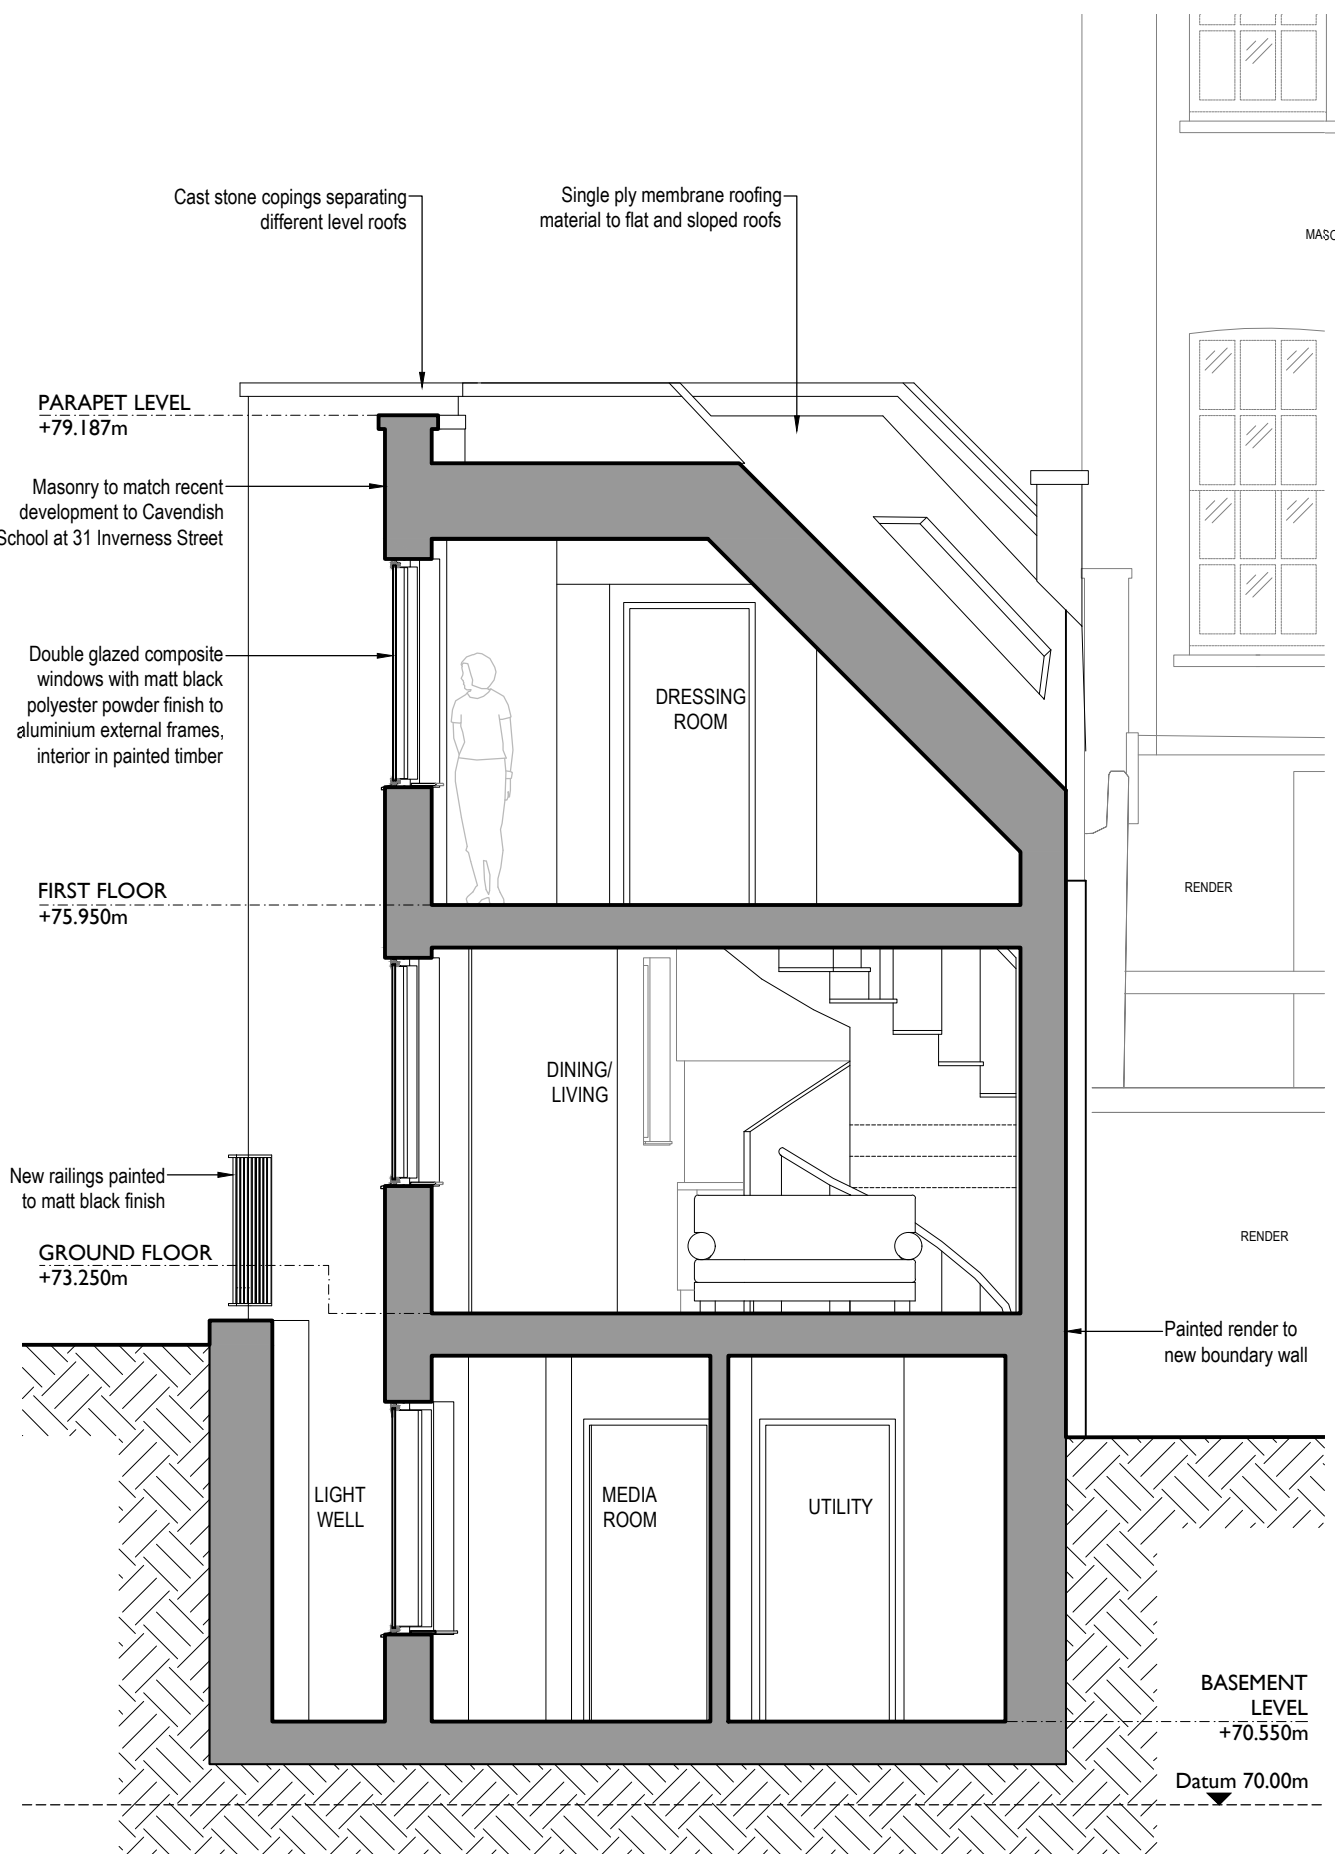

**2 SECTION D-D AS PROPOSED**  
**221 1:50 @ A3**

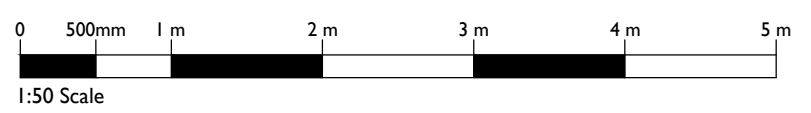

**Notes:**  
 Drawings are based on survey data and may not accurately represent what is physically present.  
 Do not scale from this drawing. All dimensions are to be verified on site before proceeding with the work.  
 All dimensions are in millimeters unless noted otherwise.  
 Purcell shall be notified in writing of any discrepancies.

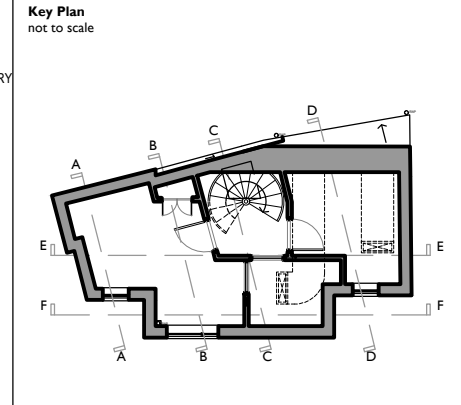

First Issue	27 Aug 2019	LW	LC	
ISSUE	DATE	DRAWN	CHECKED	DESCRIPTION
<b>CLIENT</b>	Christine Hancock & Tony Robinson			
<b>PROJECT</b>	46 Inverness Street			
<b>DRAWING TITLE</b>	Sections C-D As Proposed			
<b>SIZE &amp; SCALE</b>	A3L 1:50 @ A3			
<b>DRAWING STATUS</b>	ISSUED FOR PLANNING			

**JOB NUMBER** 236534

**DRAWING NO.** 221

**REVISION** A

**PURCELL**

15 Bermondsey Square, Tower Bridge Road, London, SE1 3UN . T: +44(0)20 7397 7171, E: london@purcell.com  
 © PURCELL 2012. PURCELL IS THE TRADING NAME OF PURCELL MILLER TRITTON LLP