

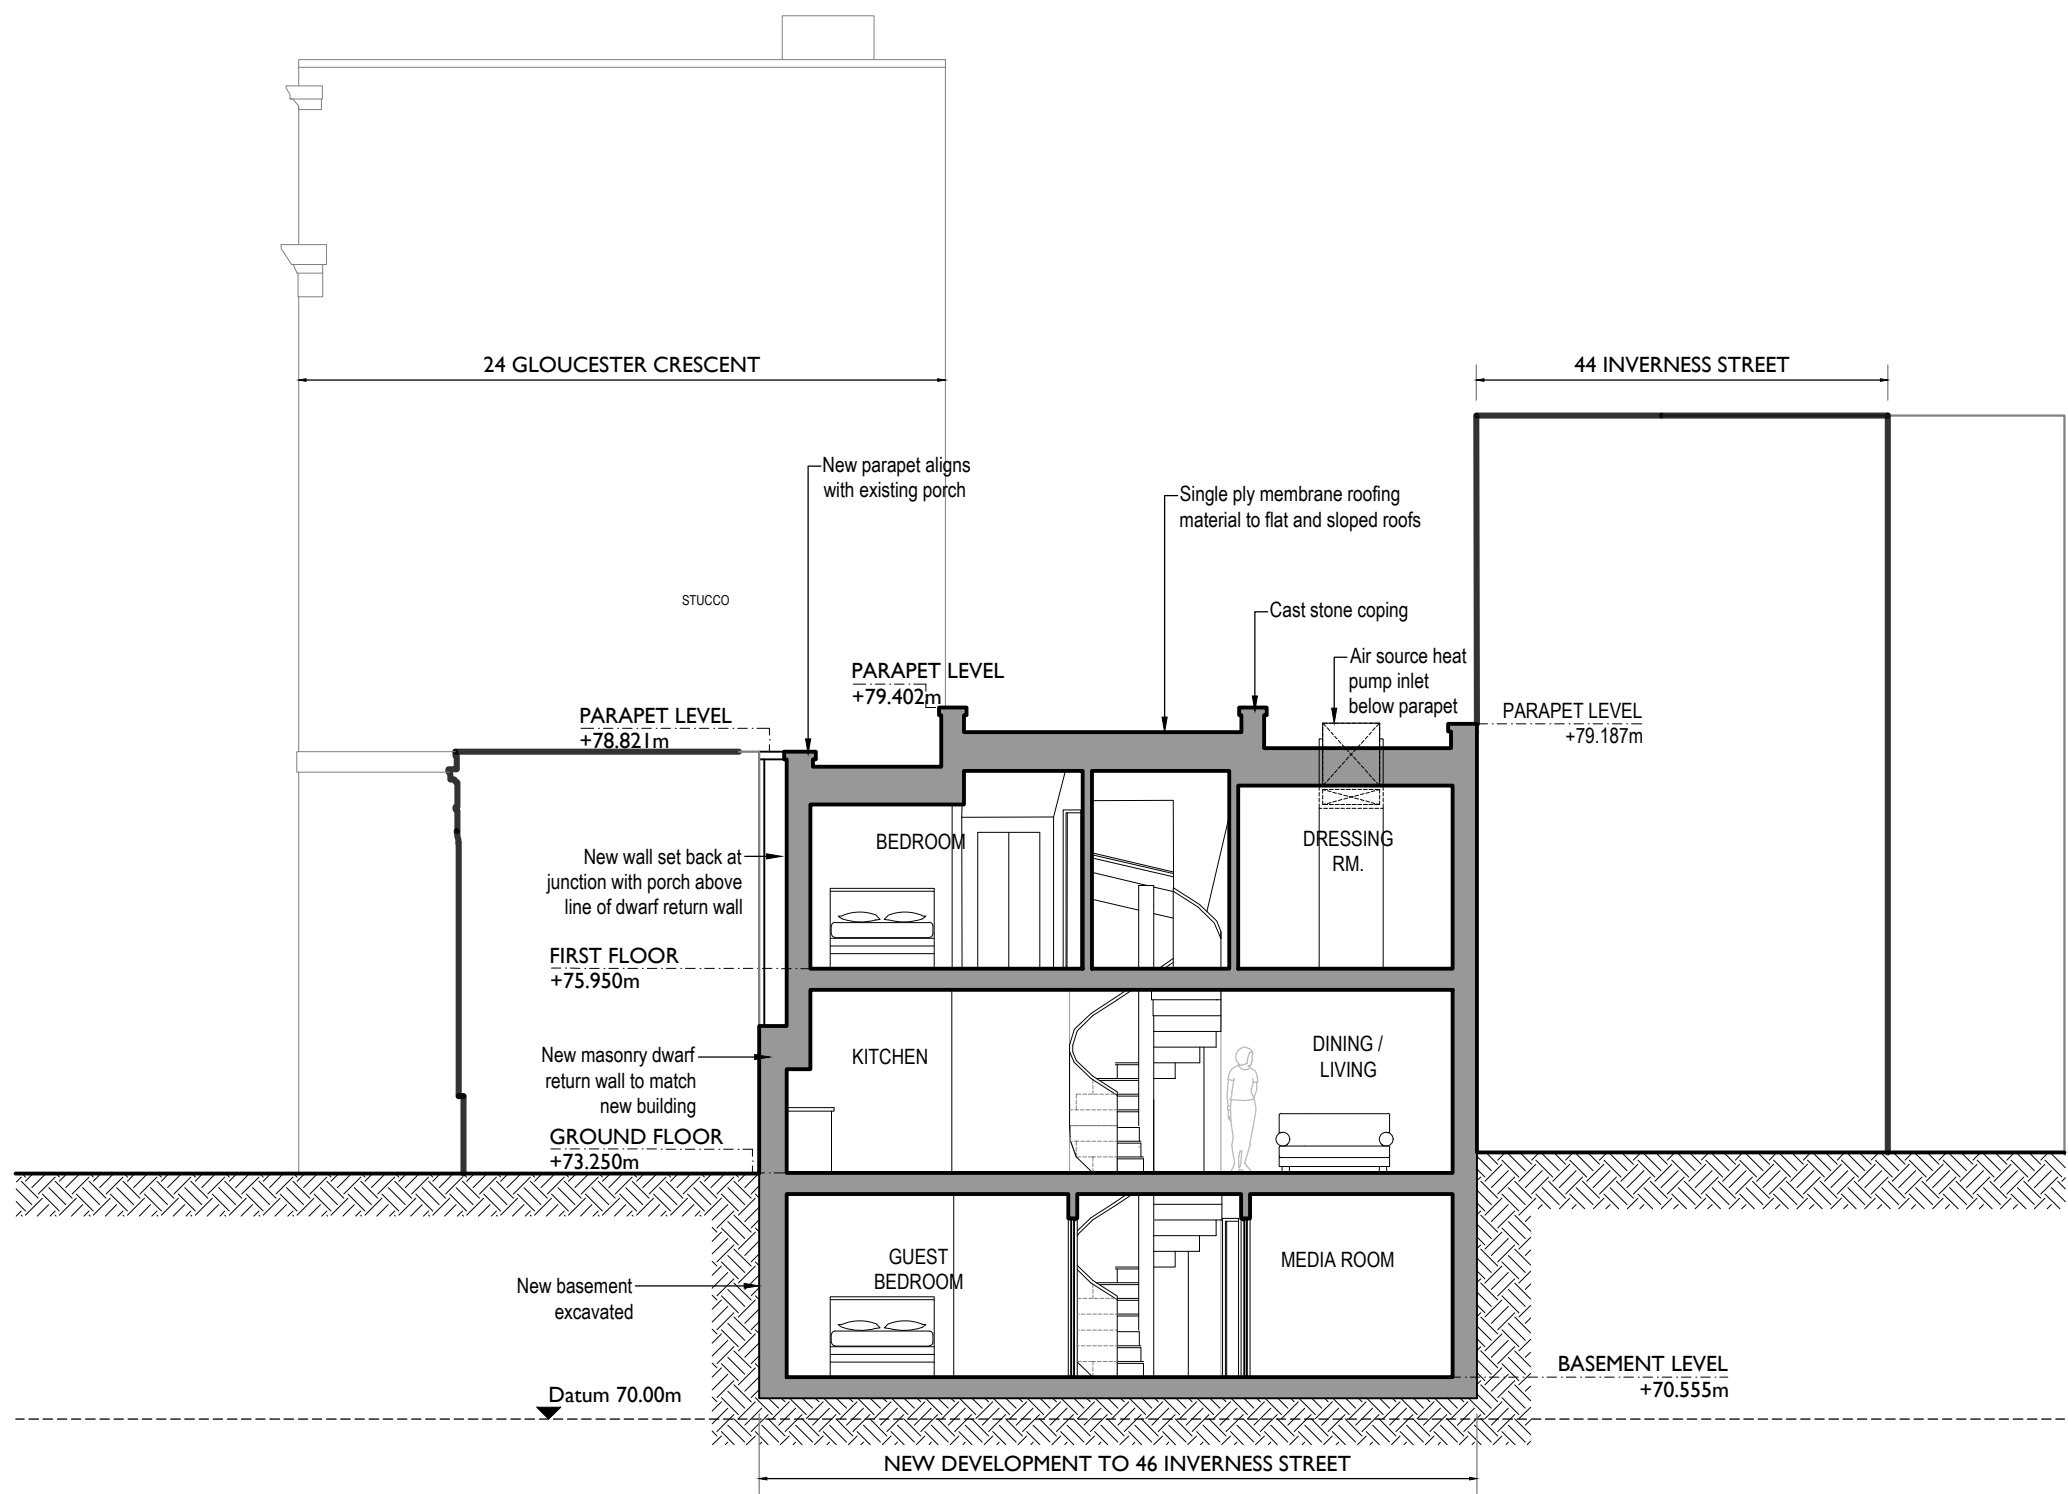


Notes:
 Drawings are based on survey data and may not accurately represent what is physically present.
 Do not scale from this drawing. All dimensions are to be verified on site before proceeding with the work.
 All dimensions are in millimeters unless noted otherwise.
 Purcell shall be notified in writing of any discrepancies.

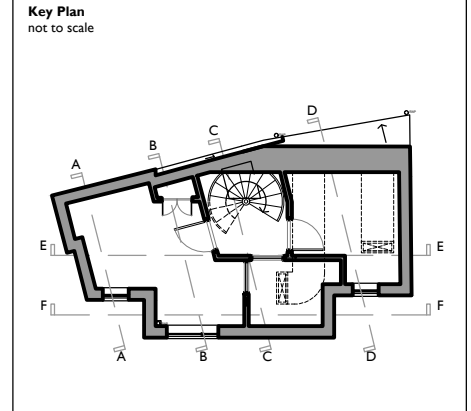

I SECTION E-E AS PROPOSED
222 1:100 @ A3

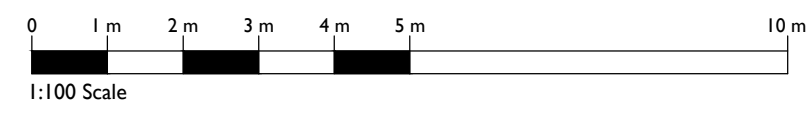

First Issue	27 Aug 2019	LW	LC	
ISSUE	DATE	DRAWN	CHECKED	DESCRIPTION
CLIENT	Christine Hancock & Tony Robinson			
PROJECT	46 Inverness Street			
DRAWING TITLE	Section E-E As Proposed			
SIZE & SCALE	A3L	1:100 @ A3		
DRAWING STATUS	ISSUED FOR PLANNING			

JOB NUMBER 236534

DRAWING NO. 222

REVISION A