



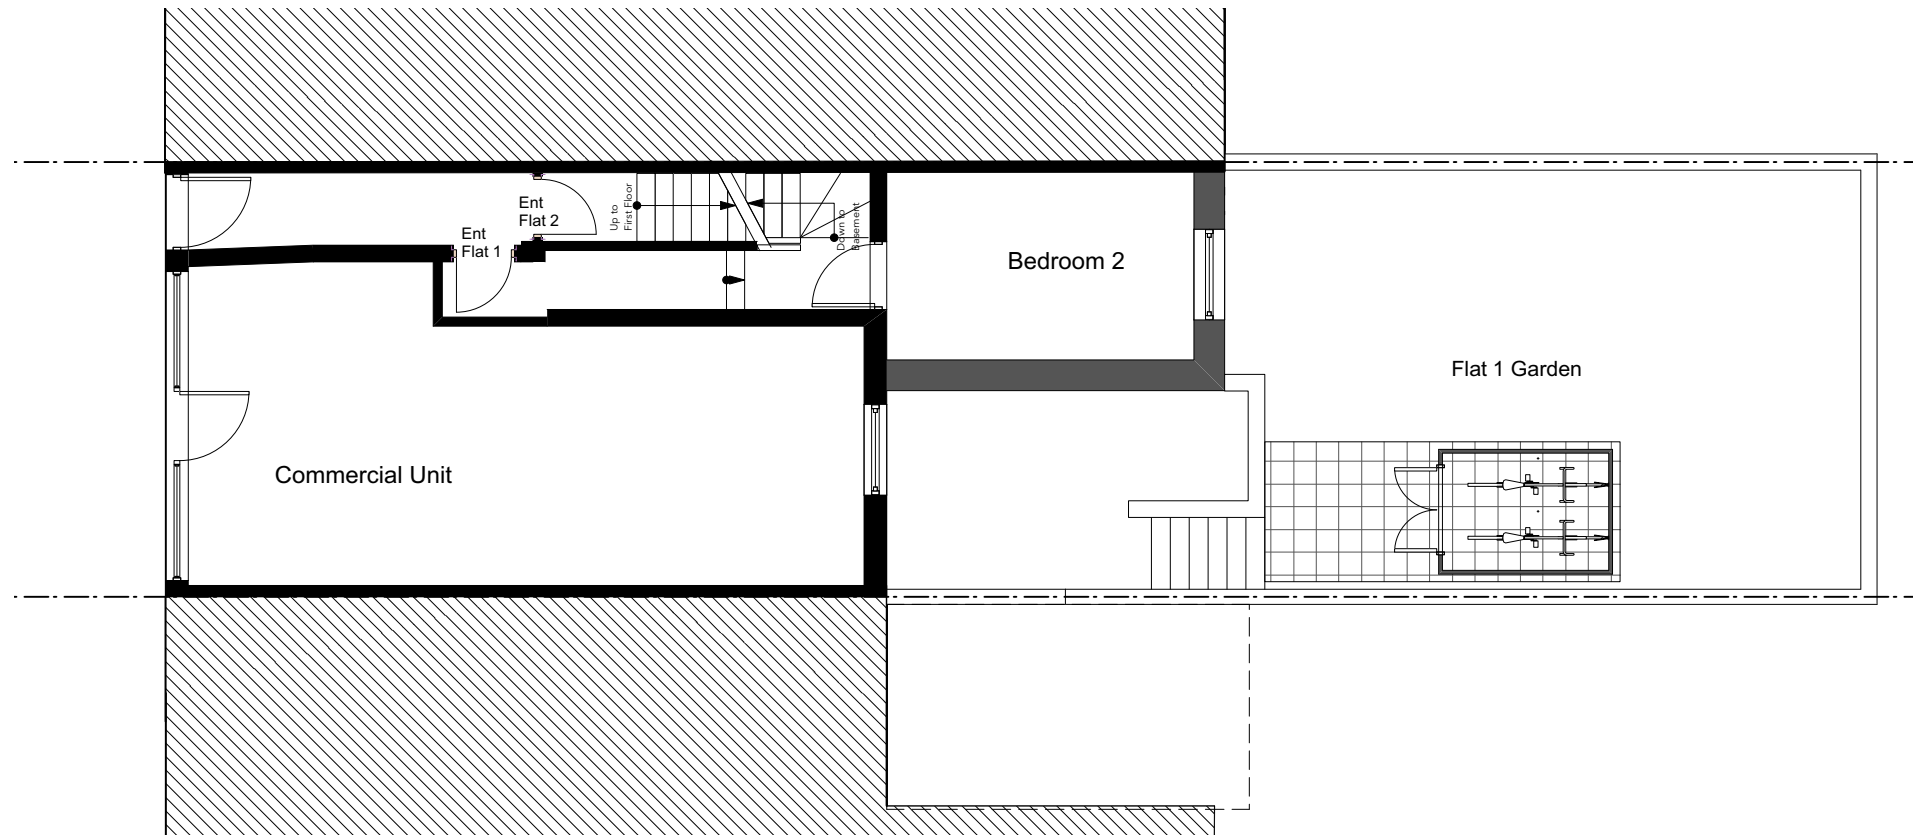

GROUND FLOOR PLAN

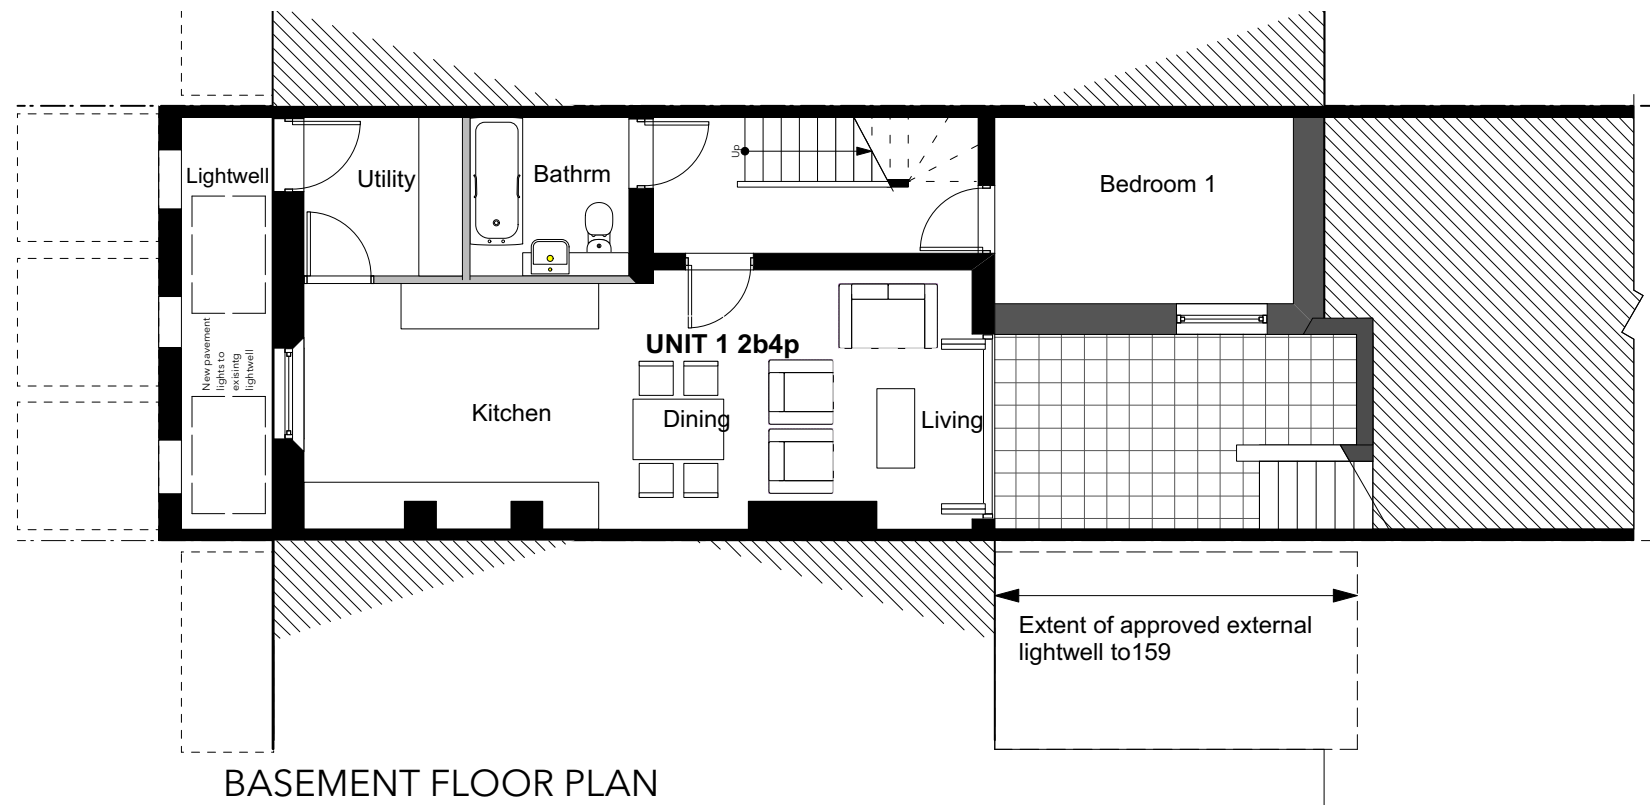

BASEMENT FLOOR PLAN

0 2 3 4 5 M



THIS DRAWING MUST NOT BE SCALED.



YURKY CROSS
CHARTERED ARCHITECTS
167 York Way LONDON N7 9LN
T 020 7267 0481 F 020 7267 1248 E info@yurkycross.co.uk

P R O J E C T		D R A W I N G T I T L E		D R A W I N G N U M B E R					
157 York Way London N7 9LN		Floor Plans PROPOSED		PA-05-C					
				SCALE		DATE		REV	ION
				1:100@A3		July 2019		C	

C Flank window to basement bedroom in back addition widened. 18/09/2019
B Cycle store added for Flat 1. Scale bar added. 11/09/2019
A Residential unit layouts amended 21/06/2019

For Planning -Resubmission