




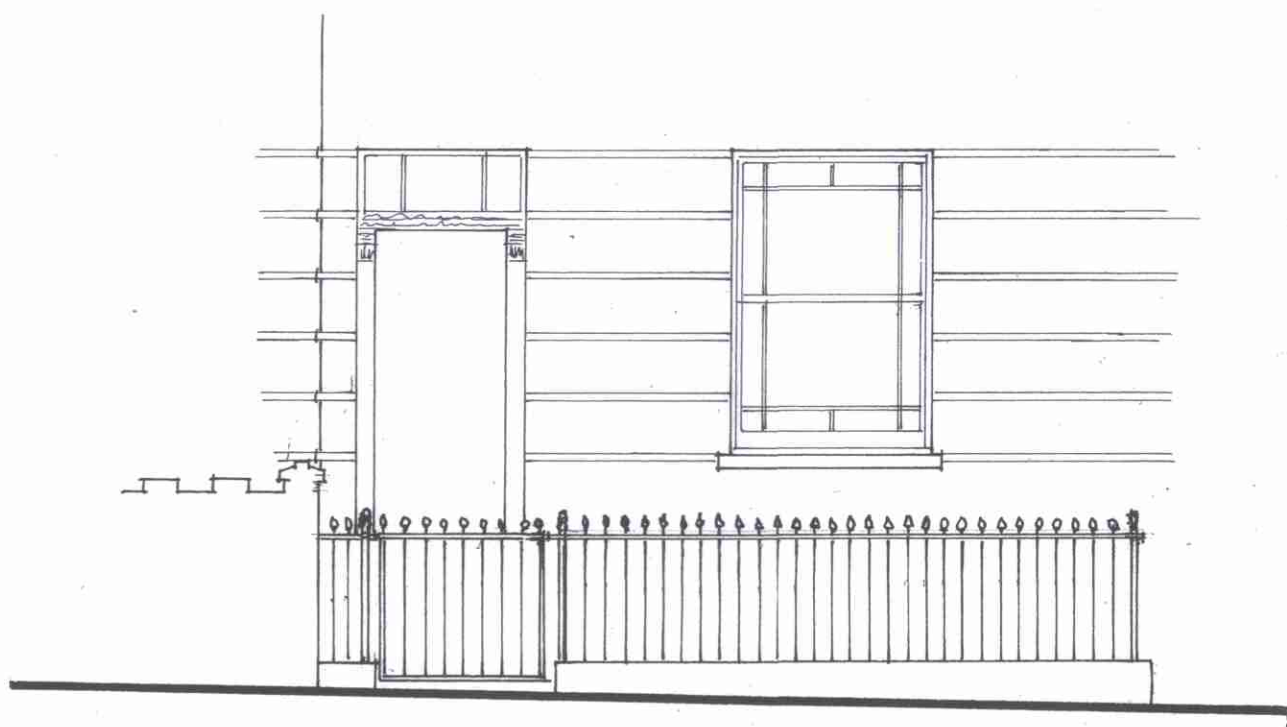

Elevation A

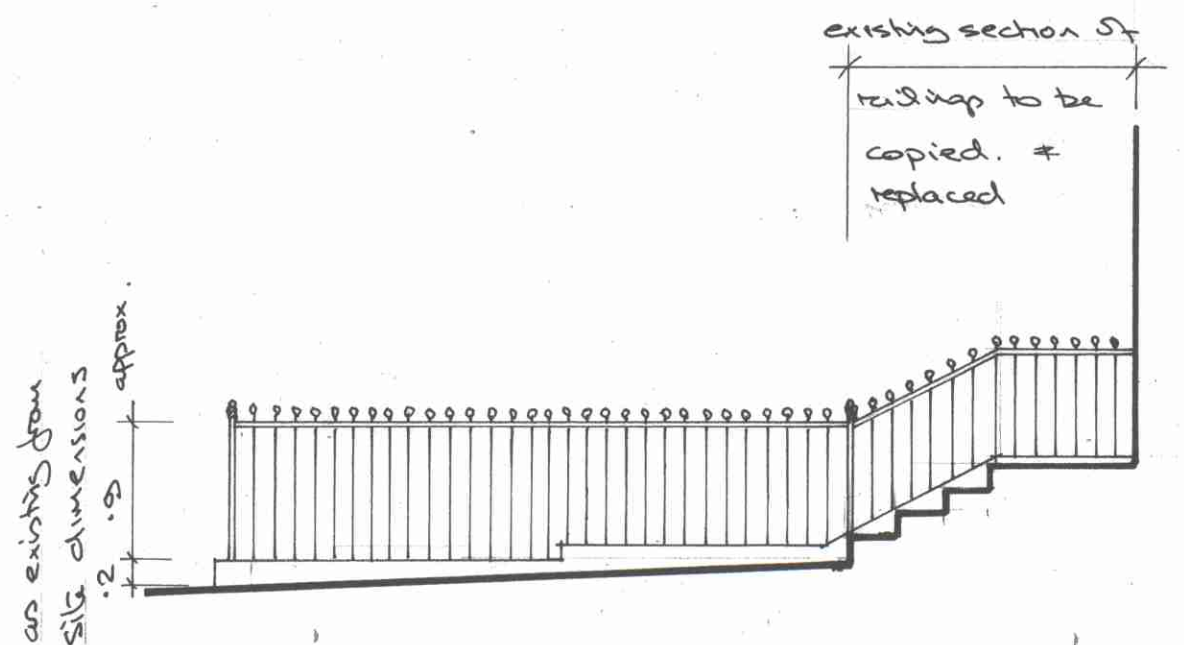

Elevation B

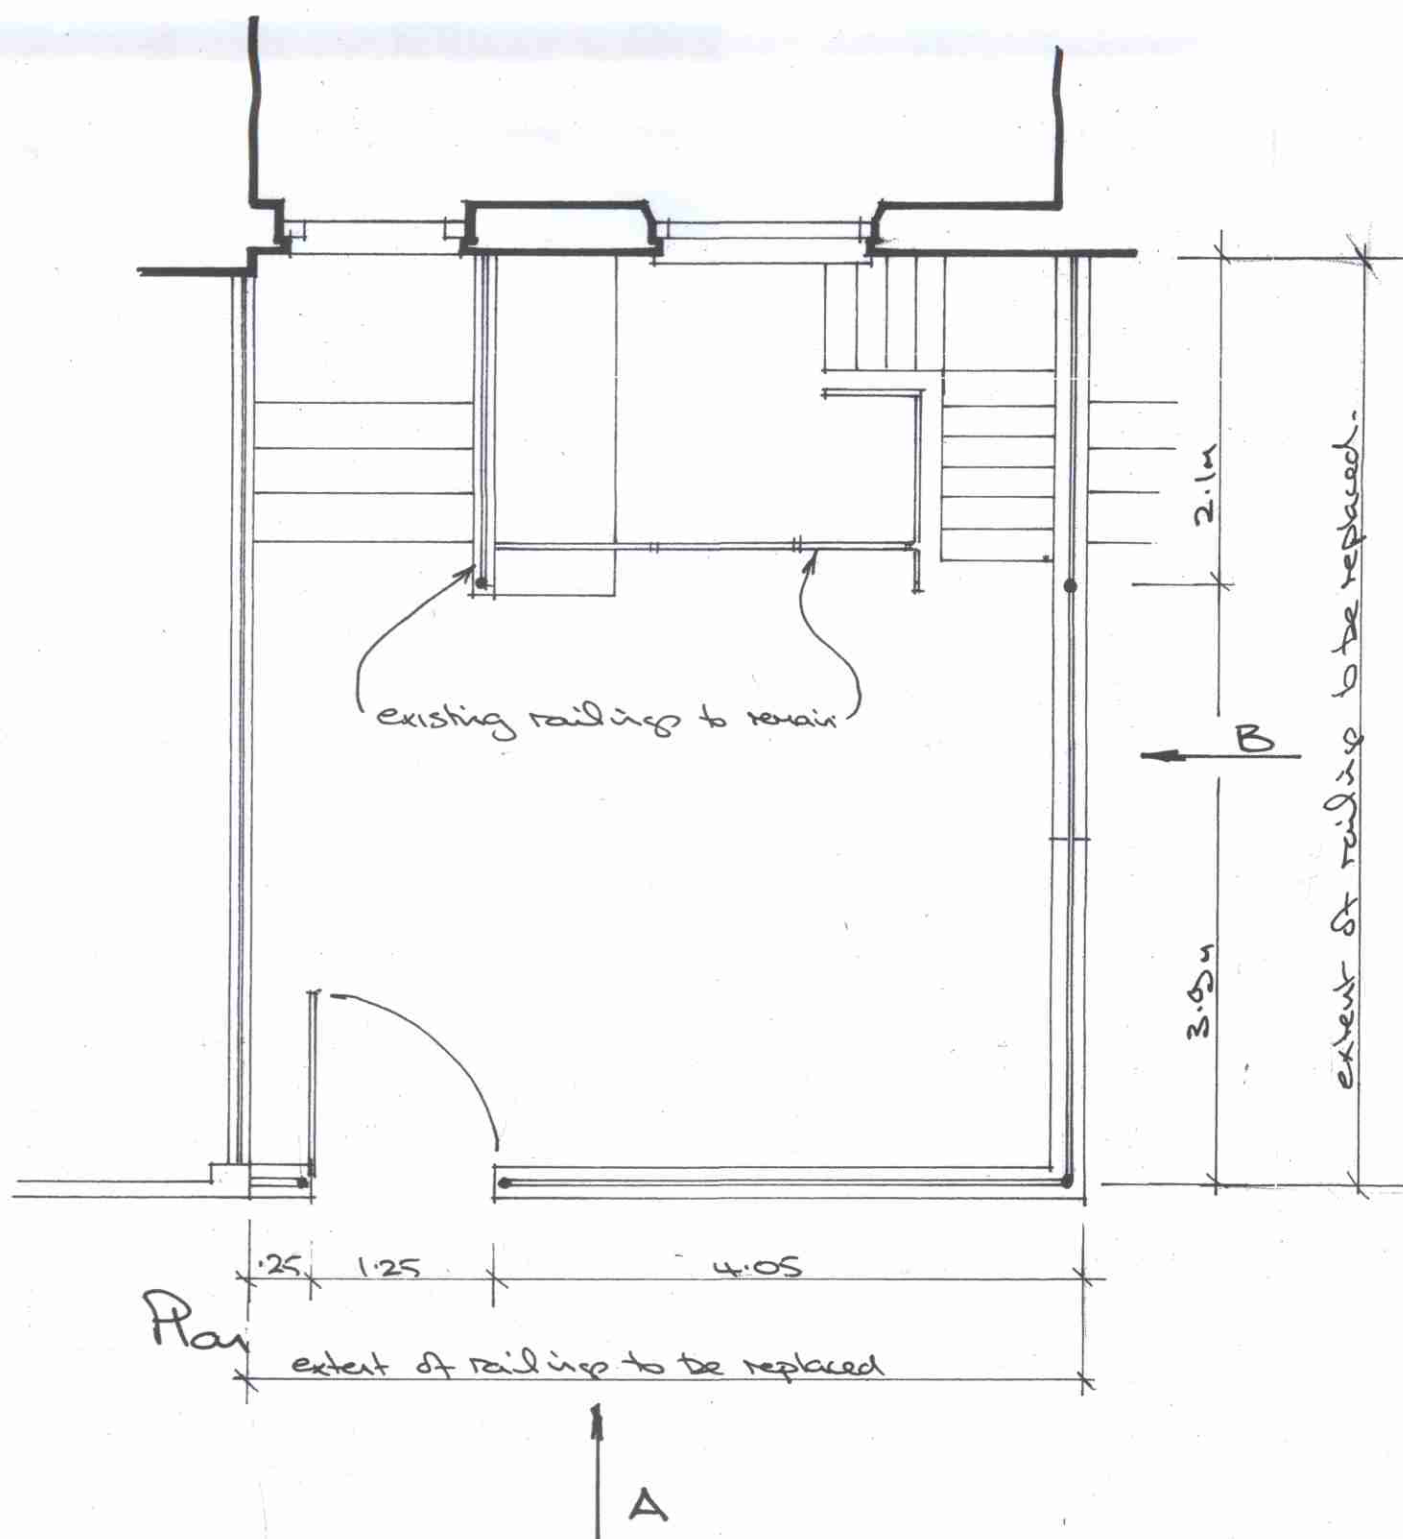

New plinth to be rendered brickwork coloured to simulate natural stone.

New railing to be as existing original & to follow line of existing in height & profile with new finials cut to pattern of existing & same diameter & section metal profiles with uprights drilled into plinth & caulked in lead. All dimensions to be as close as is possible to existing.



Proposed New Railings

AT:- 72, Albert Street London NW8

For:- Barbara Mills.

Dwn:- SM DATE:- June '02 Scale:- 1:50

Rev A - Notation revised - 14/10/02

LEX 0200 721

PEX 0200 720



M1732A