


- NOTES
1. FOR GENERAL NOTES SEE DRAWING 863 - 01
 2. THIS DRAWING IS TO BE READ IN CONJUNCTION WITH ALL RELEVANT ARCHITECT'S, ENGINEER'S AND SPECIALISTS DRAWINGS AND SPECIFICATIONS.
 3. DO NOT SCALE FROM THIS DRAWING IN EITHER PAPER OR DIGITAL FORM. USE WRITTEN DIMENSIONS ONLY. TO CHECK THAT THE DRAWING HAS BEEN PRINTED TO THE INTENDED SCALE USE THE SCALE BAR IN THE ABSENCE OF WRITTEN DIMENSIONS.

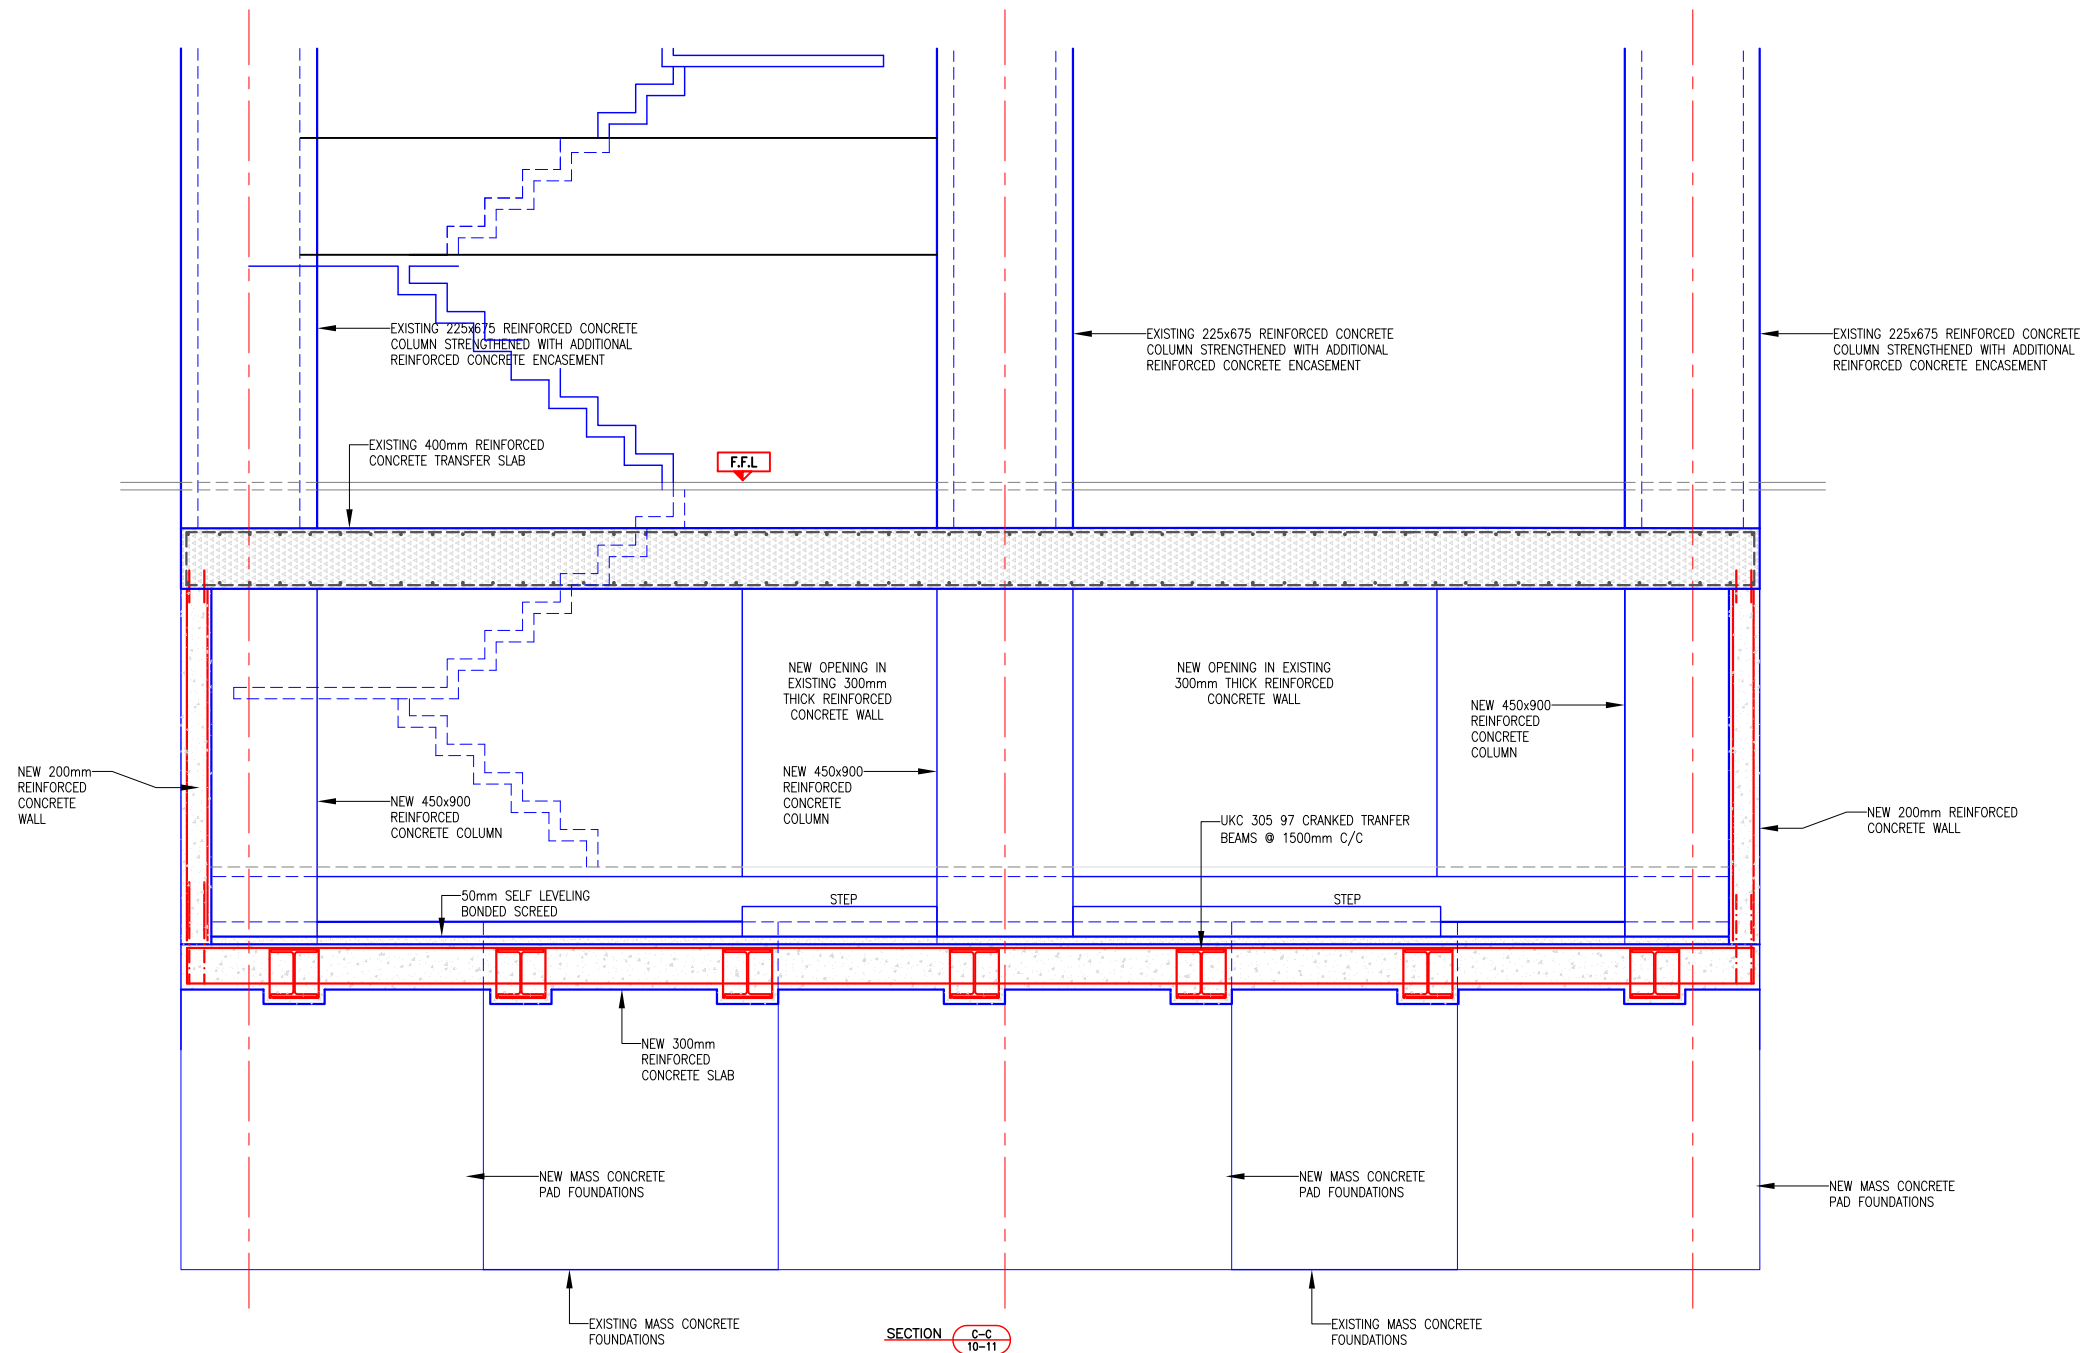

CDM STATEMENT
ANY INFORMATION GIVEN ON THIS DRAWING MUST BE USED IN CONJUNCTION WITH THE CONSTRUCTION HEALTH AND SAFETY PLAN PREPARED BY THE PRINCIPAL CONTRACTOR.
ANY CHANGES IN DESIGN, OR CONDITIONS ARISING OR INFORMATION BECOMING KNOWN AT A LATER DATE, WHICH MAY IMPACT UPON THE DESIGN, CONSTRUCTION OR USE OF THE BUILDING, MUST BE NOTIFIED TO THE PRINCIPAL CONTRACTOR AND PRINCIPAL DESIGNER IMMEDIATELY.

DRAWING STATUS
INFORMATION
CLIENT **ADRIAN COVA & ANGELA RODRIGUEZ-COVA**
155 DRUMMOND STREET, LONDON

DRAWING TITLE
PROPOSED SECTION C-C

JOB TITLE
**155 DRUMMOND STREET
LONDON
NW1 2FB**

rodrigueasassociates
1 Amwell Street
London EC1R 1UL
020-7837-1133 (Phone)
www.rodrigueasassociates.com

D	06.08.19	MR	ISSUED FOR INFORMATION
C	23.01.18	MR	ISSUED FOR INFORMATION
B	08.09.17	MR	ENABLING WORK TENDER ISSUE
A	01.09.17	MR	SCHEME
Rev	Date	By	Rev
DATE	08-09-2017	SCALE	A1 - 1:25 A3 - 1:50
JOB No.	863	DRG No.	22
DRAWN	MR	CHECKED	-
REVISION	D		