



- NOTES
- FOR GENERAL NOTES SEE DRAWING 863 - 01
  - THIS DRAWING IS TO BE READ IN CONJUNCTION WITH ALL RELEVANT ARCHITECT'S, ENGINEER'S AND SPECIALISTS DRAWINGS AND SPECIFICATIONS.
  - DO NOT SCALE FROM THIS DRAWING IN EITHER PAPER OR DIGITAL FORM. USE WRITTEN DIMENSIONS ONLY. TO CHECK THAT THE DRAWING HAS BEEN PRINTED TO THE INTENDED SCALE USE THE SCALE BAR IN THE ABSENCE OF WRITTEN DIMENSIONS.

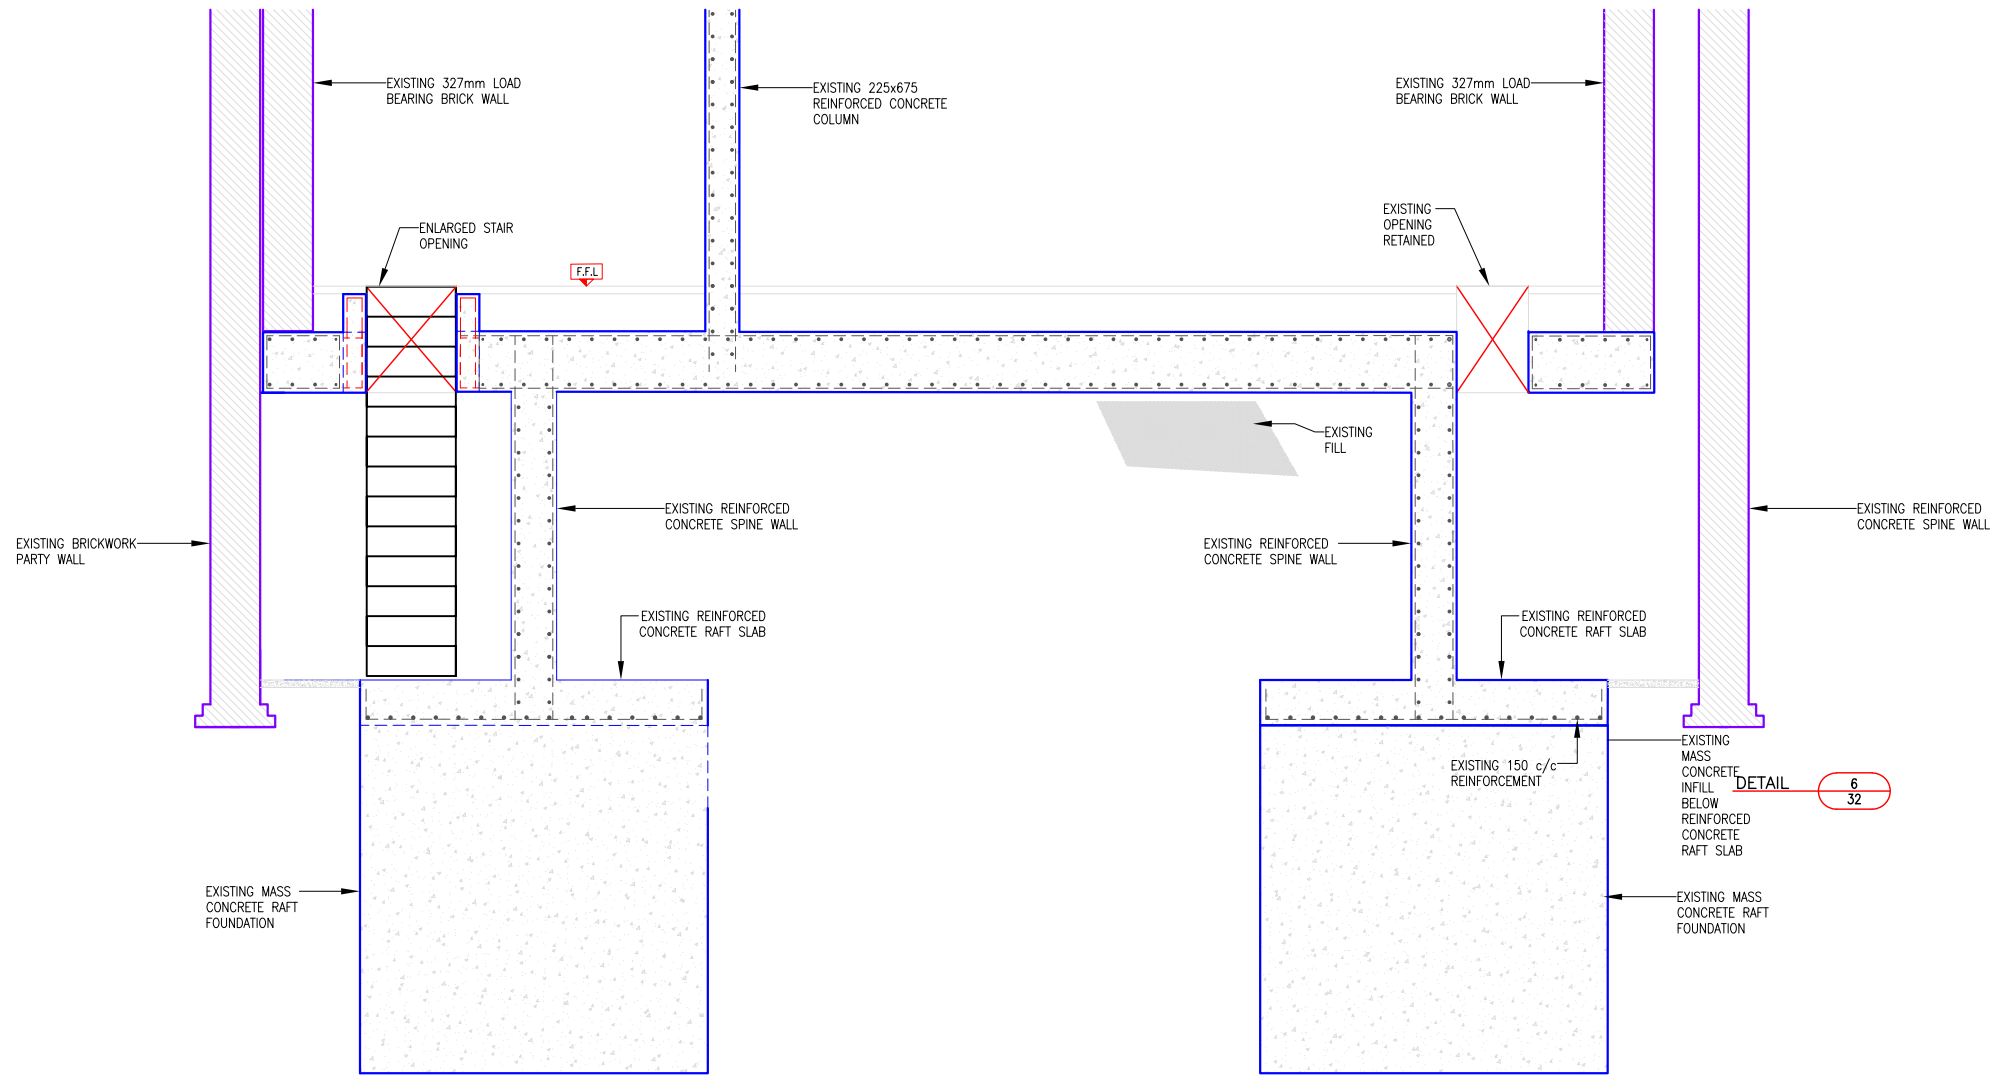

SECTION A-A  
2-3

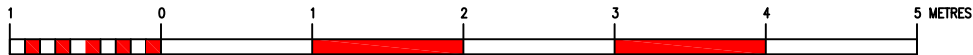

CDM STATEMENT  
ANY INFORMATION GIVEN ON THIS DRAWING MUST BE USED IN CONJUNCTION WITH THE CONSTRUCTION HEALTH AND SAFETY PLAN PREPARED BY THE PRINCIPAL CONTRACTOR.  
ANY CHANGES IN DESIGN, OR CONDITIONS ARISING OR INFORMATION BECOMING KNOWN AT A LATER DATE, WHICH MAY IMPACT UPON THE DESIGN, CONSTRUCTION OR USE OF THE BUILDING, MUST BE NOTIFIED TO THE PRINCIPAL CONTRACTOR AND PRINCIPAL DESIGNER IMMEDIATELY.

DRAWING STATUS	INFORMATION
CLIENT	ADRIAN COVA & ANGELA RODRIGUEZ-COVA 155 DRUMMOND STREET, LONDON

DRAWING TITLE  
EXISTING SECTION A-A

JOB TITLE  
155 DRUMMOND STREET  
LONDON  
NW1 2FB

rodriguesassociates  
1 Amwell Street  
London EC1R 1UL  
020-7837-1133 (Phone)  
www.rodriguesassociates.com

Rev	Date	By	Rev
D	06.08.19	MR	ISSUED FOR INFORMATION
C	23.01.18	MR	ISSUED FOR INFORMATION
B	08.09.17	MR	ENABLING WORKS TENDER ISSUE
A	01.09.17	MR	SCHEME
DATE	08-09-2017	SCALE	A1 - 1:25 A3 - 1:50
JOB No.	863	DRG No.	20
		REVISION	D