


PART ELEVATION

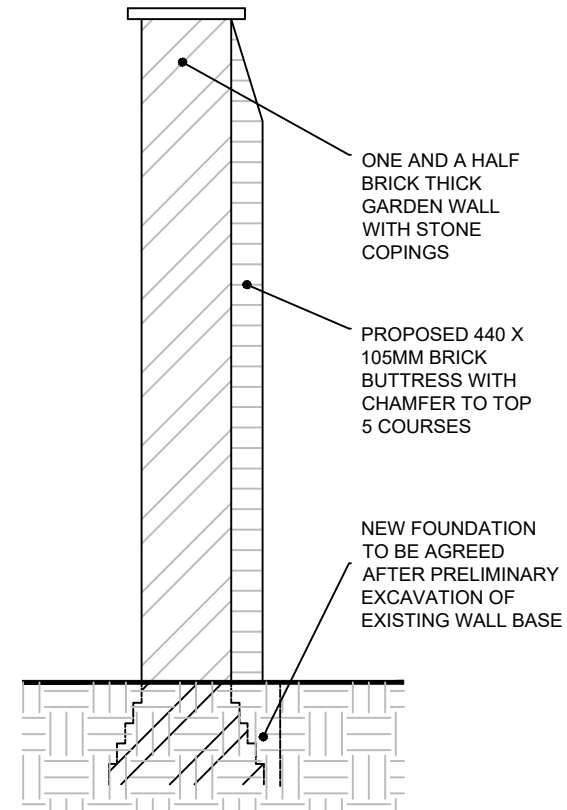

SECTION A-A

CLIENT: MR AND MRS C HARRISON, 26 GROVE TERRACE, LONDON NW5 1PL	PROJECT: NORTH GARDEN WALL CONSERVATION PROPOSED PIERS	DRAWING NR: 26-GT LBC-2-05	DRAWING TITLE: PROPOSED WALL DETAILS TYPICAL SECTION OF NEW WORK	SCALE: 1:25@A4	DATE: 25-09-2019	REV:	ARCHITECT: HUGHES CONSULTANTS, 96 HARBERTON ROAD, LONDON N19 3JP
--	---	----------------------------------	---	-------------------	---------------------	------	---