


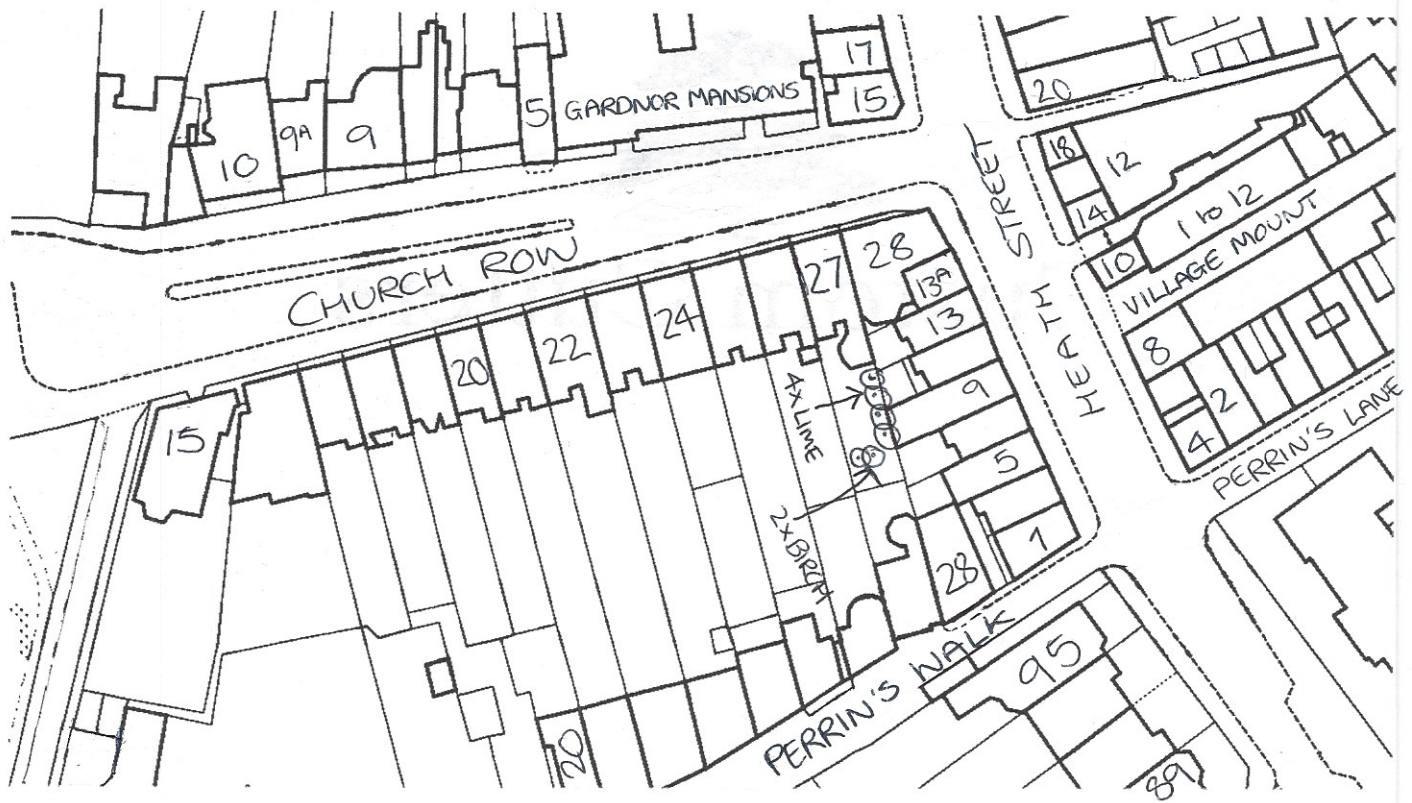

CLIENT

DEBORAH DAVIS
27, CHURCH ROW,
LONDON,
NW3 6UP

AGENT

CUSTOM CUTTERS TREE SPECIALISTS LTD
46, STANLEY ROAD,
LONDON,
N11 2LE