



NOTES

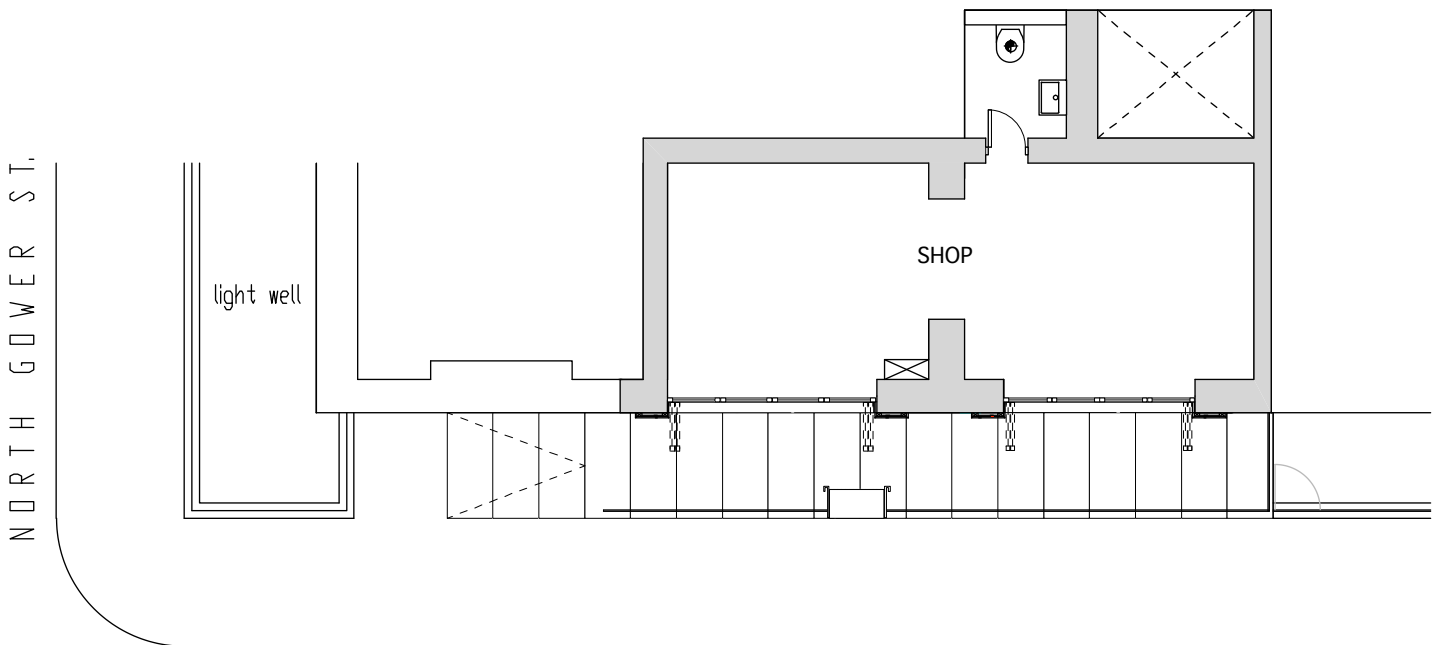

PROPOSED DRUMMOND STREET PLAN
SCALE 1:100 @ A3

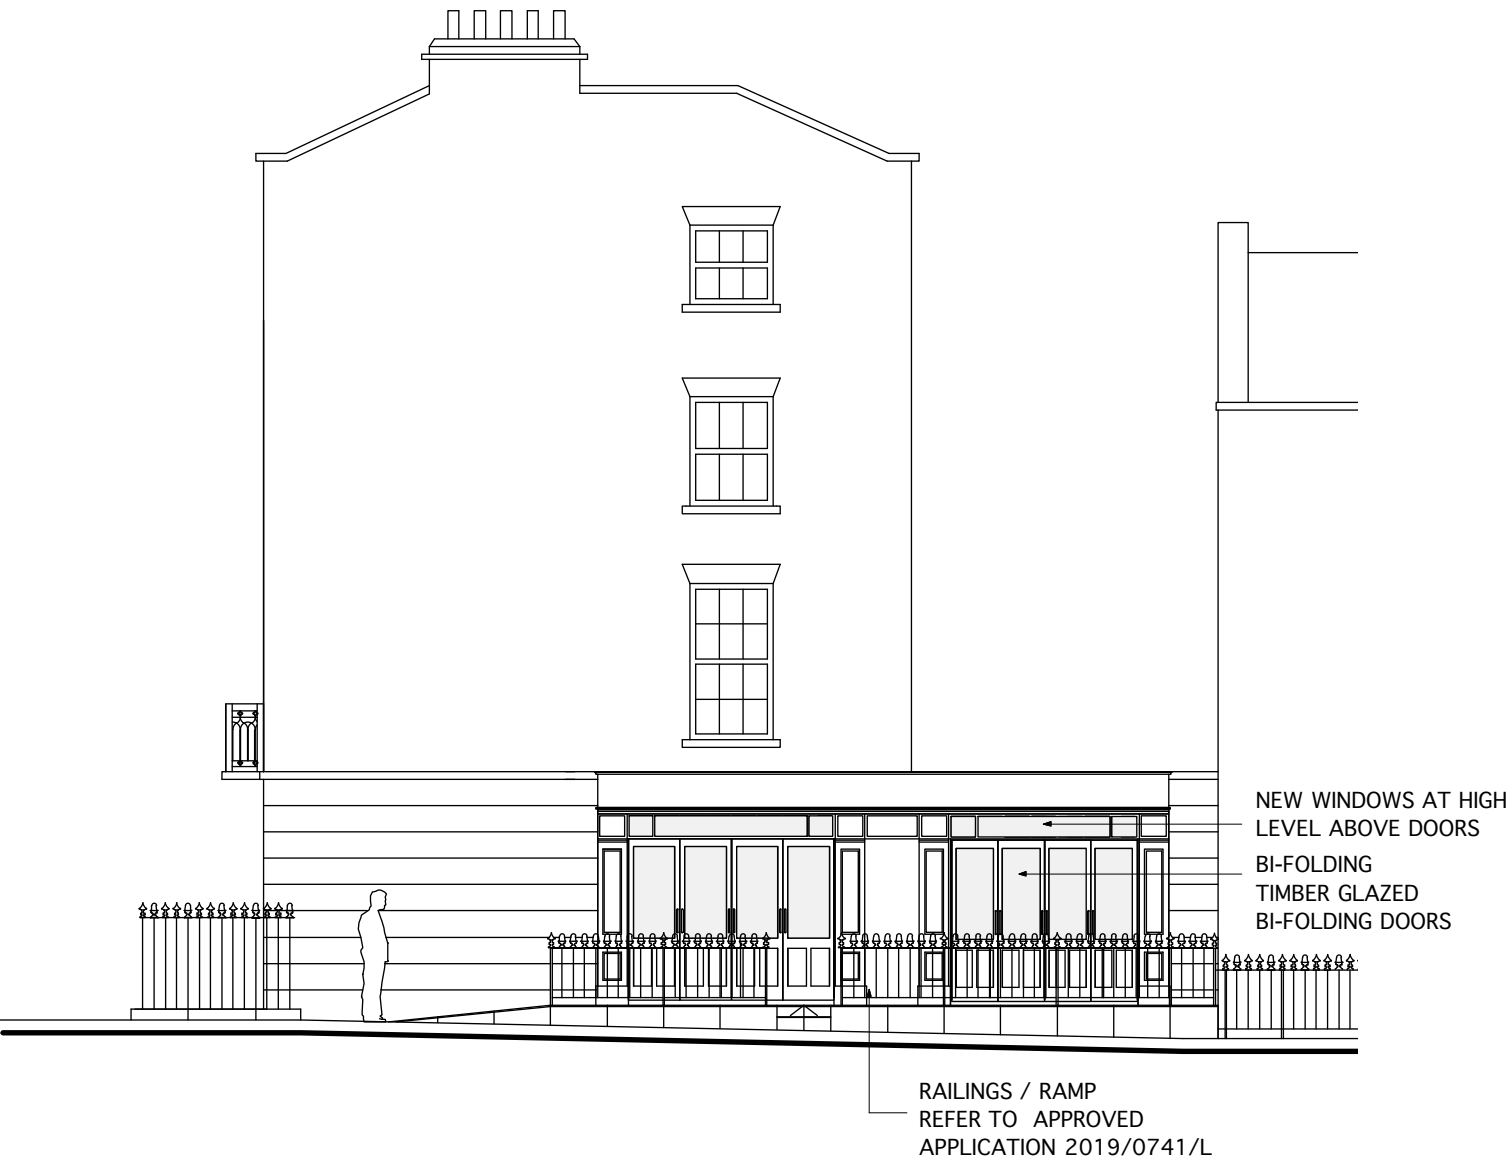

PROPOSED DRUMMOND STREET ELEVATION
SCALE 1:100 @ A3

0 1 2 3 4 M
SCALE BAR 1:100 @ A3

Description	Date
 ARCHITECTURAL DEVELOPMENTS & INVESTMENTS LTD CHARTERED ARCHITECTS 20 AVONMORE ROAD, LONDON W14 8RR T 020 7602 0022 F 020 7602 1022 email: info@adiarchitects.com	
CLIENT	POY T AUSA QOO
PROJECT	122A DRUMMOND STREET NW1
TITLE	PROPOSED PLANS AND ELEVATIONS
DRAWN DP	CHECKED HS
DATE AUGUST 2019	SCALE 1:100
STATUS PLANNING APPLICATION SUBMISSION	
DRAWING NO. 1901/A/01/01	REV