



PROPOSED DRUMMOND STREET ELEVATION  
SCALE 1:20 @ A1

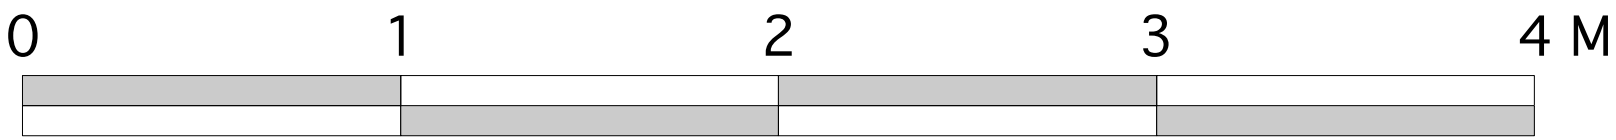

NOTES

Description	Date
 ARCHITECTURAL DEVELOPMENTS & INVESTMENTS LTD CHARTERED ARCHITECTS 20 AVONMORE ROAD, LONDON W14 8RR T 020 7602 0022 F 020 7602 1022 email: info@adarchitects.com	
CLIENT	ĐỒY T Ế S Ắ T Ồ
PROJECT	122A DRUMMOND STREET NW1
VIEW	PROPOSED ELEVATION
DATE	DATE
SEPT 2019	1:20 @ A1
STATUS	PLANNING APPLICATION SUBMISSION
DRAW NO.	1901/A/01/02