




PROPOSED SECTION THROUGH C-C
SCALE 1:5 @ A1

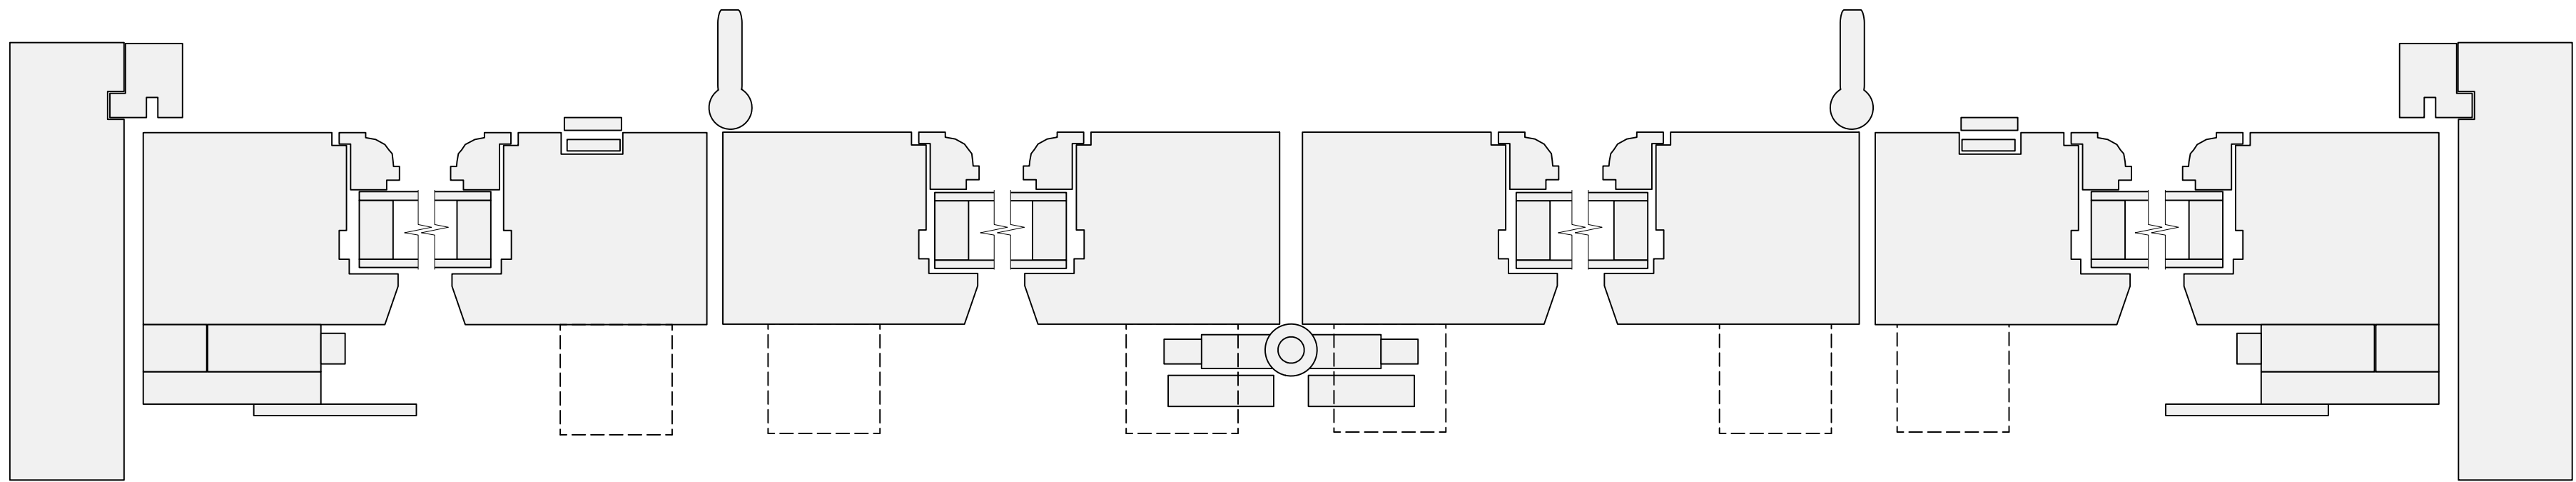

PROPOSED SECTION THROUGH A-A
SCALE 1:2 @ A1

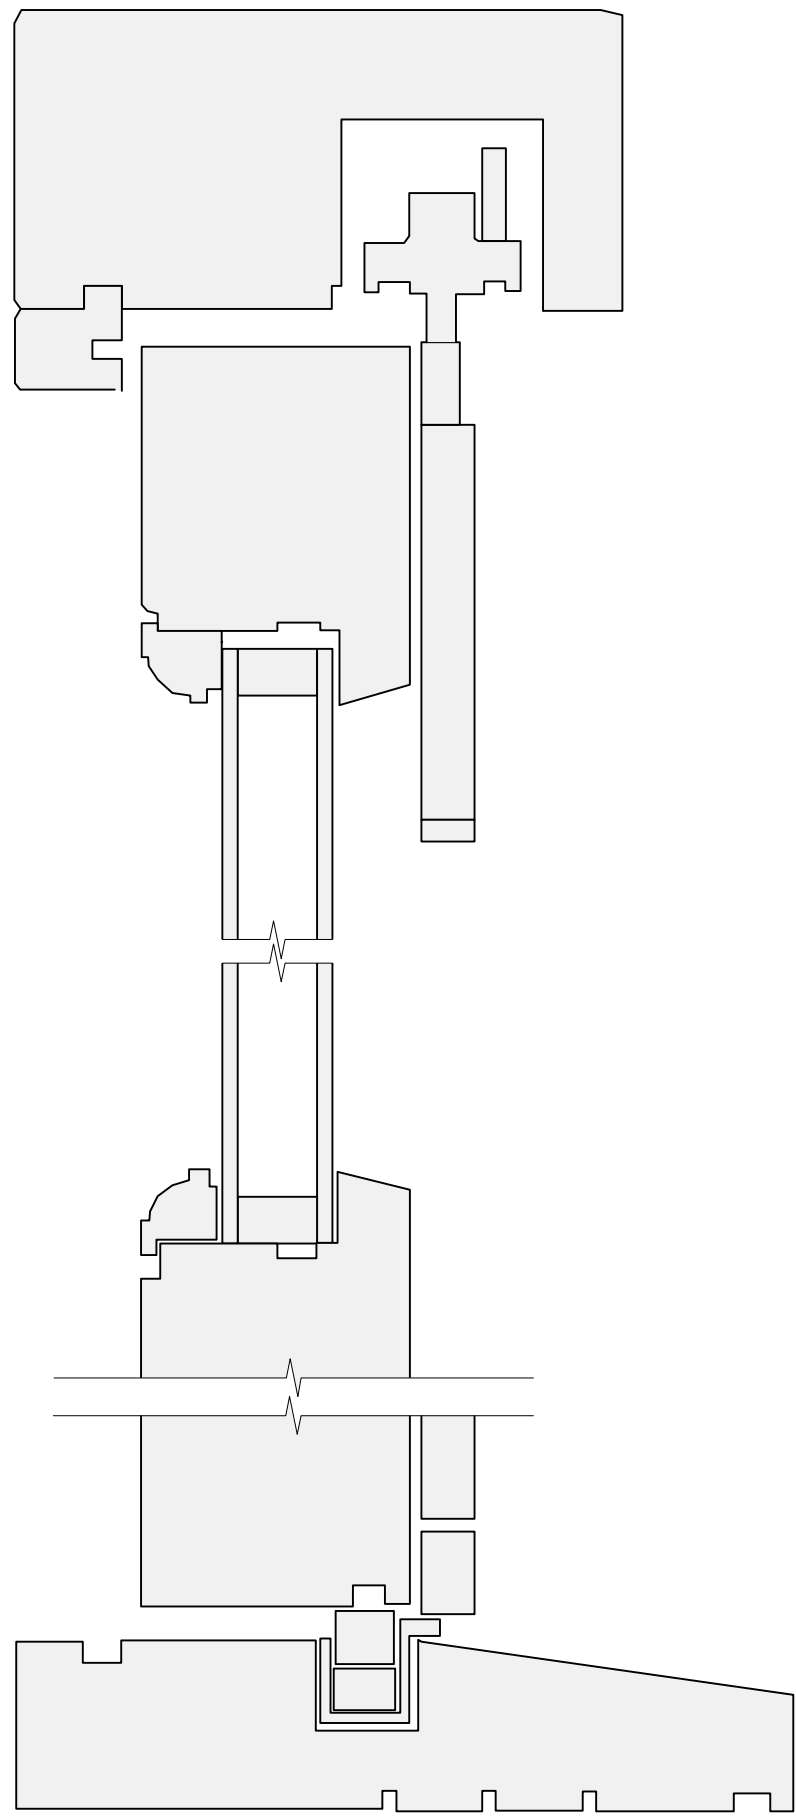


PROPOSED SECTION THROUGH B-B
SCALE 1:2 @ A1

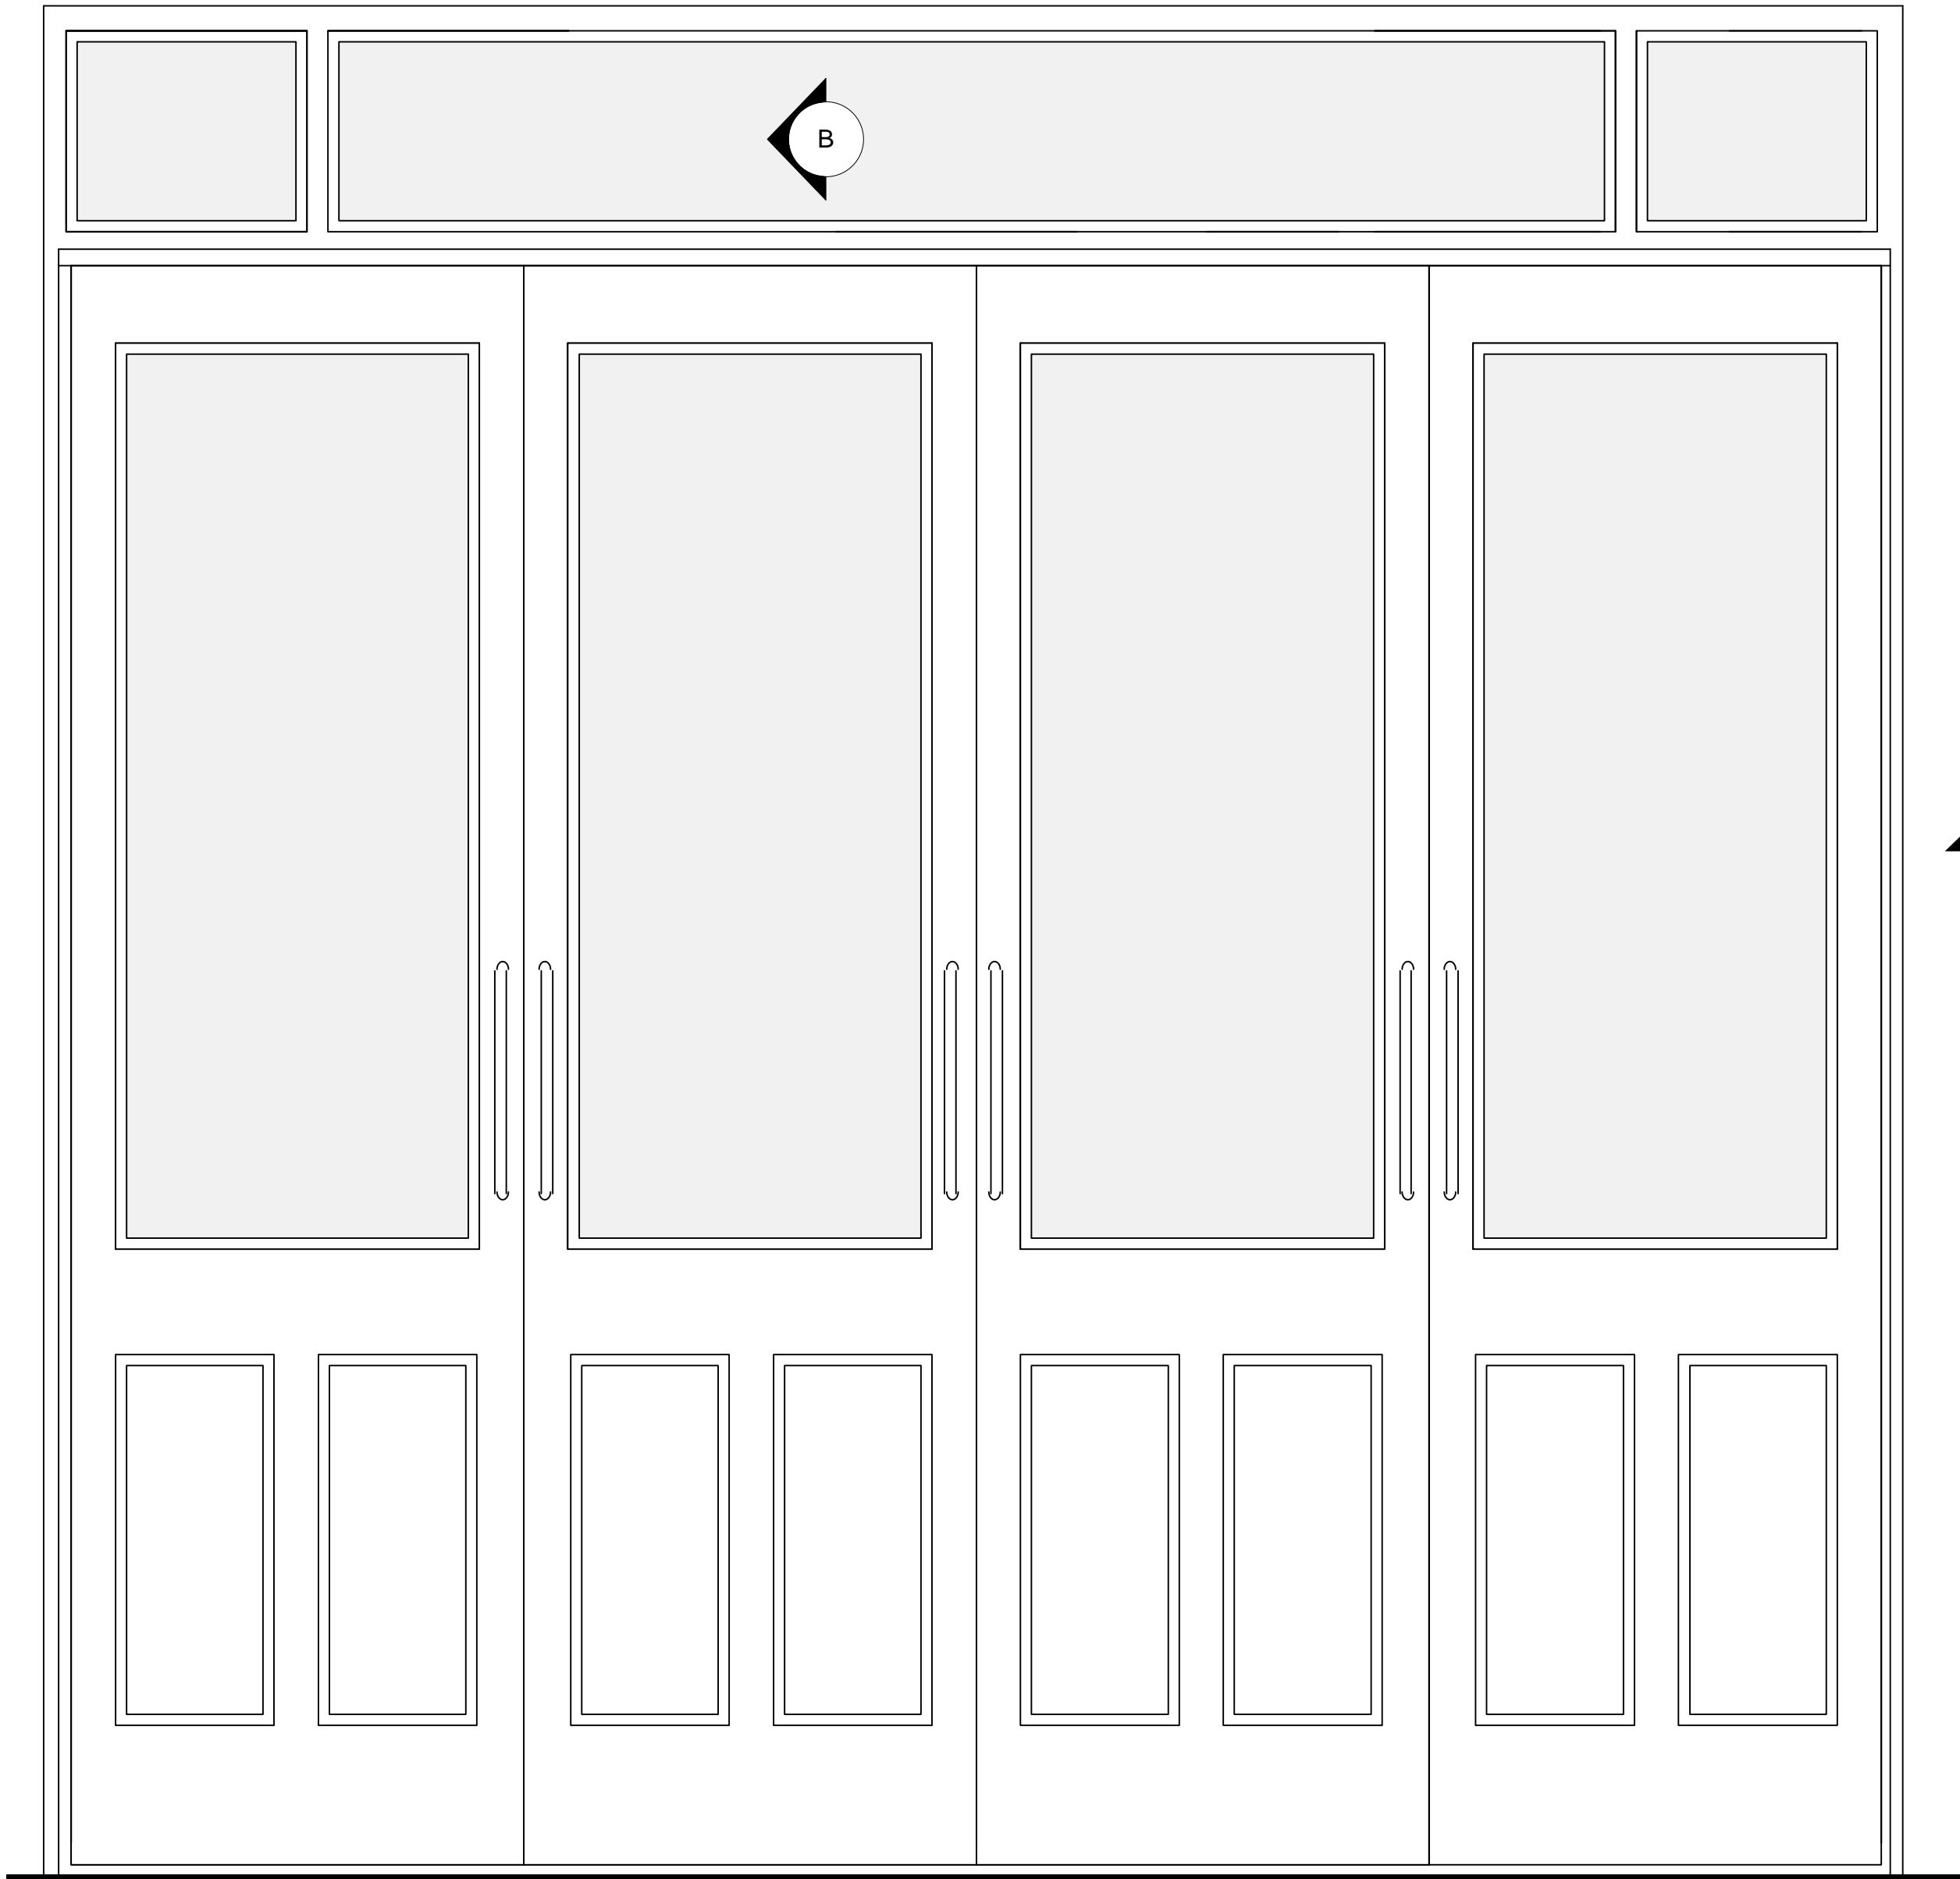

PROPOSED NEW BI-FOLDING DOORS
SCALE 1:20 @ A1

NOTES

Description	Date
 ARCHITECTURAL DEVELOPMENTS & INVESTMENTS LTD CHARTERED ARCHITECTS 20 AVONMORE ROAD, LONDON W14 8RR T 020 7602 0022 F 020 7602 1022 email: info@adarchitects.com	
CLIENT PỒY T ỒU S Ồ T Ồ Ồ	
PROJECT 122A DRUMMOND STREET NW1	
TYPE PROPOSED BI-FOLDING DOORS	
DESIGN DP	DESIGN HS
DATE SEPT 2019	SCALE 1:20 @ A1
STATUS PLANNING APPLICATION SUBMISSION	
DRAW NO. 1901/A/01/04	REV