



SCALE

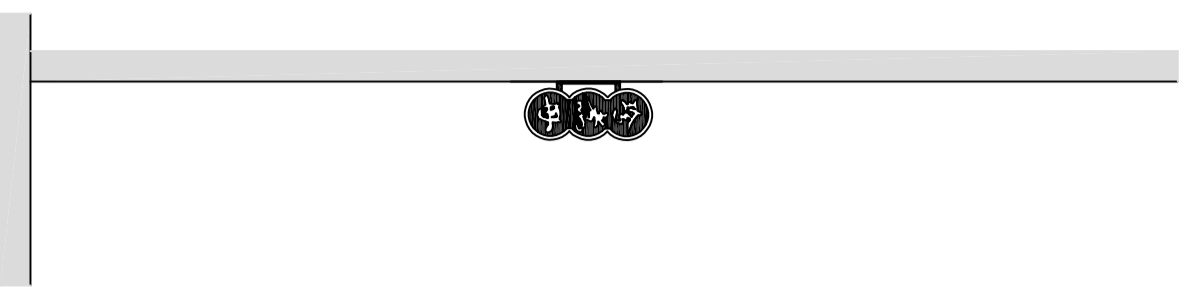

SIDE ELEVATION

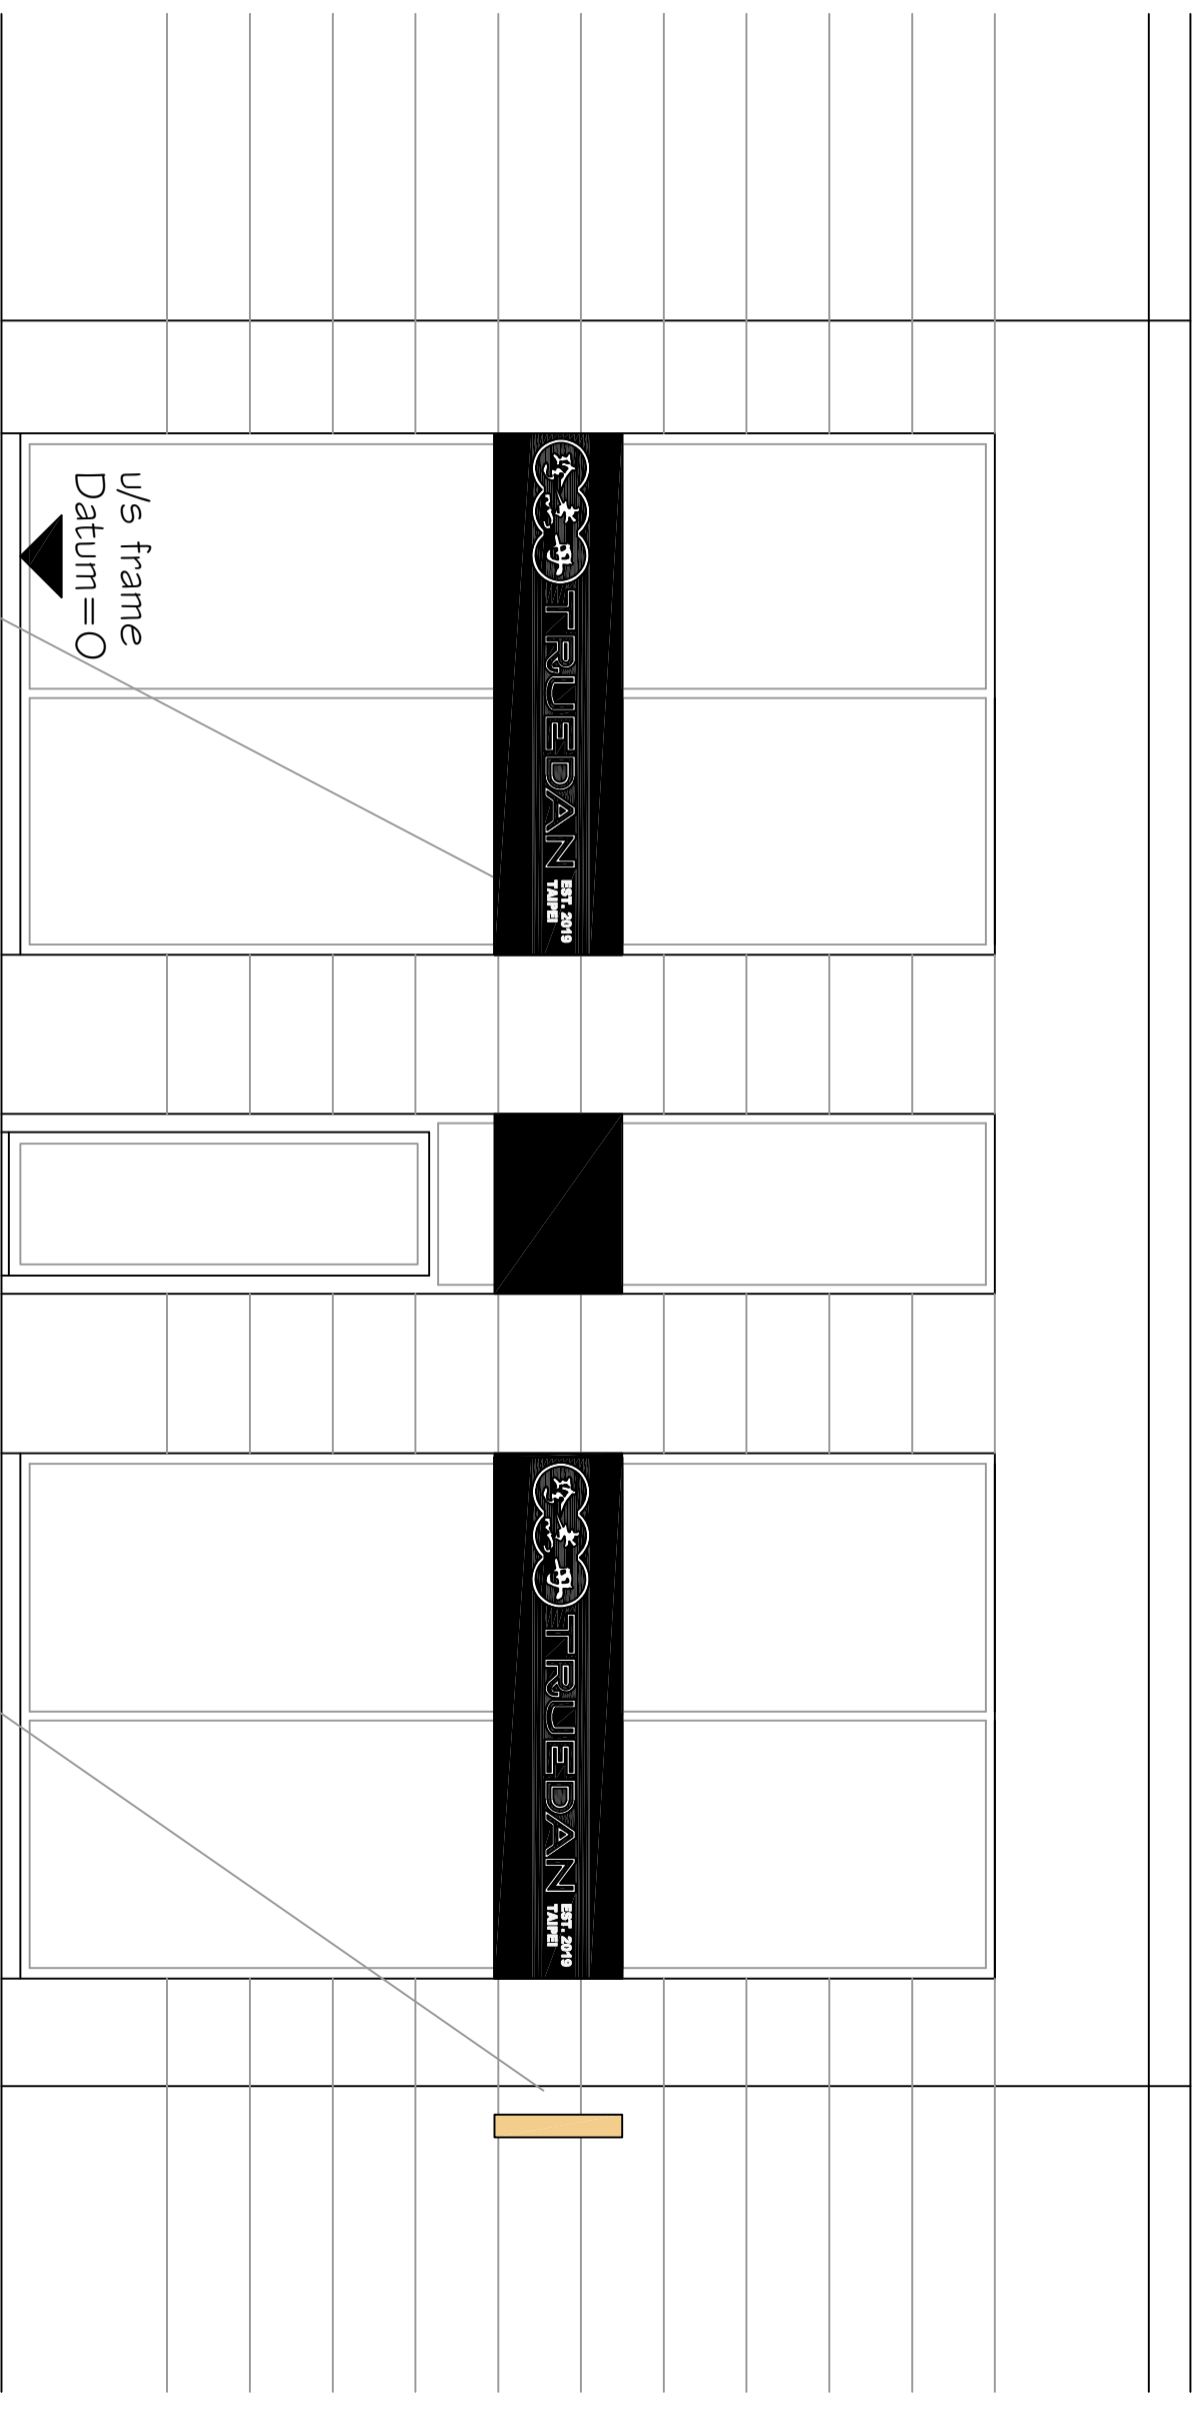

FASCIA SIGNS
 3445 x 845mm, 300mm white letters
 Internally illuminated letters
 Powder coated back panel, black

PROJECTING SIGN
 340 x 340mm x 100 deep
 175 x 175 symbols, white
 Powder coated back panel, black
 3300 above ground level

Entrance

PROPOSED SIGNAGE

C&S
 INTERIORS
 FITOUT
 REFURBISHMENT

JENUJUDAN – UNIT 4
 10 BLOOMSBURY WAY WC1A 2SL

PROPOSED SIGNAGE

SCALE @ A3 1:50 DRG No.

SCALE @ A4 1:100 919-20 A

A RICHARDSON, ARCHITECT 07860 919562