



NOTES

DO NOT SCALE OFF THIS DRAWING.
ALL DIMENSIONS MUST BE CHECKED ON SITE
PRIOR TO ANY WORK BEING PUT IN HAND.
ANY DISCREPANCIES ARE TO BE BROUGHT TO
THE ATTENTION OF THE PROJECT MANAGER
IMMEDIATELY UPON DISCOVERY.

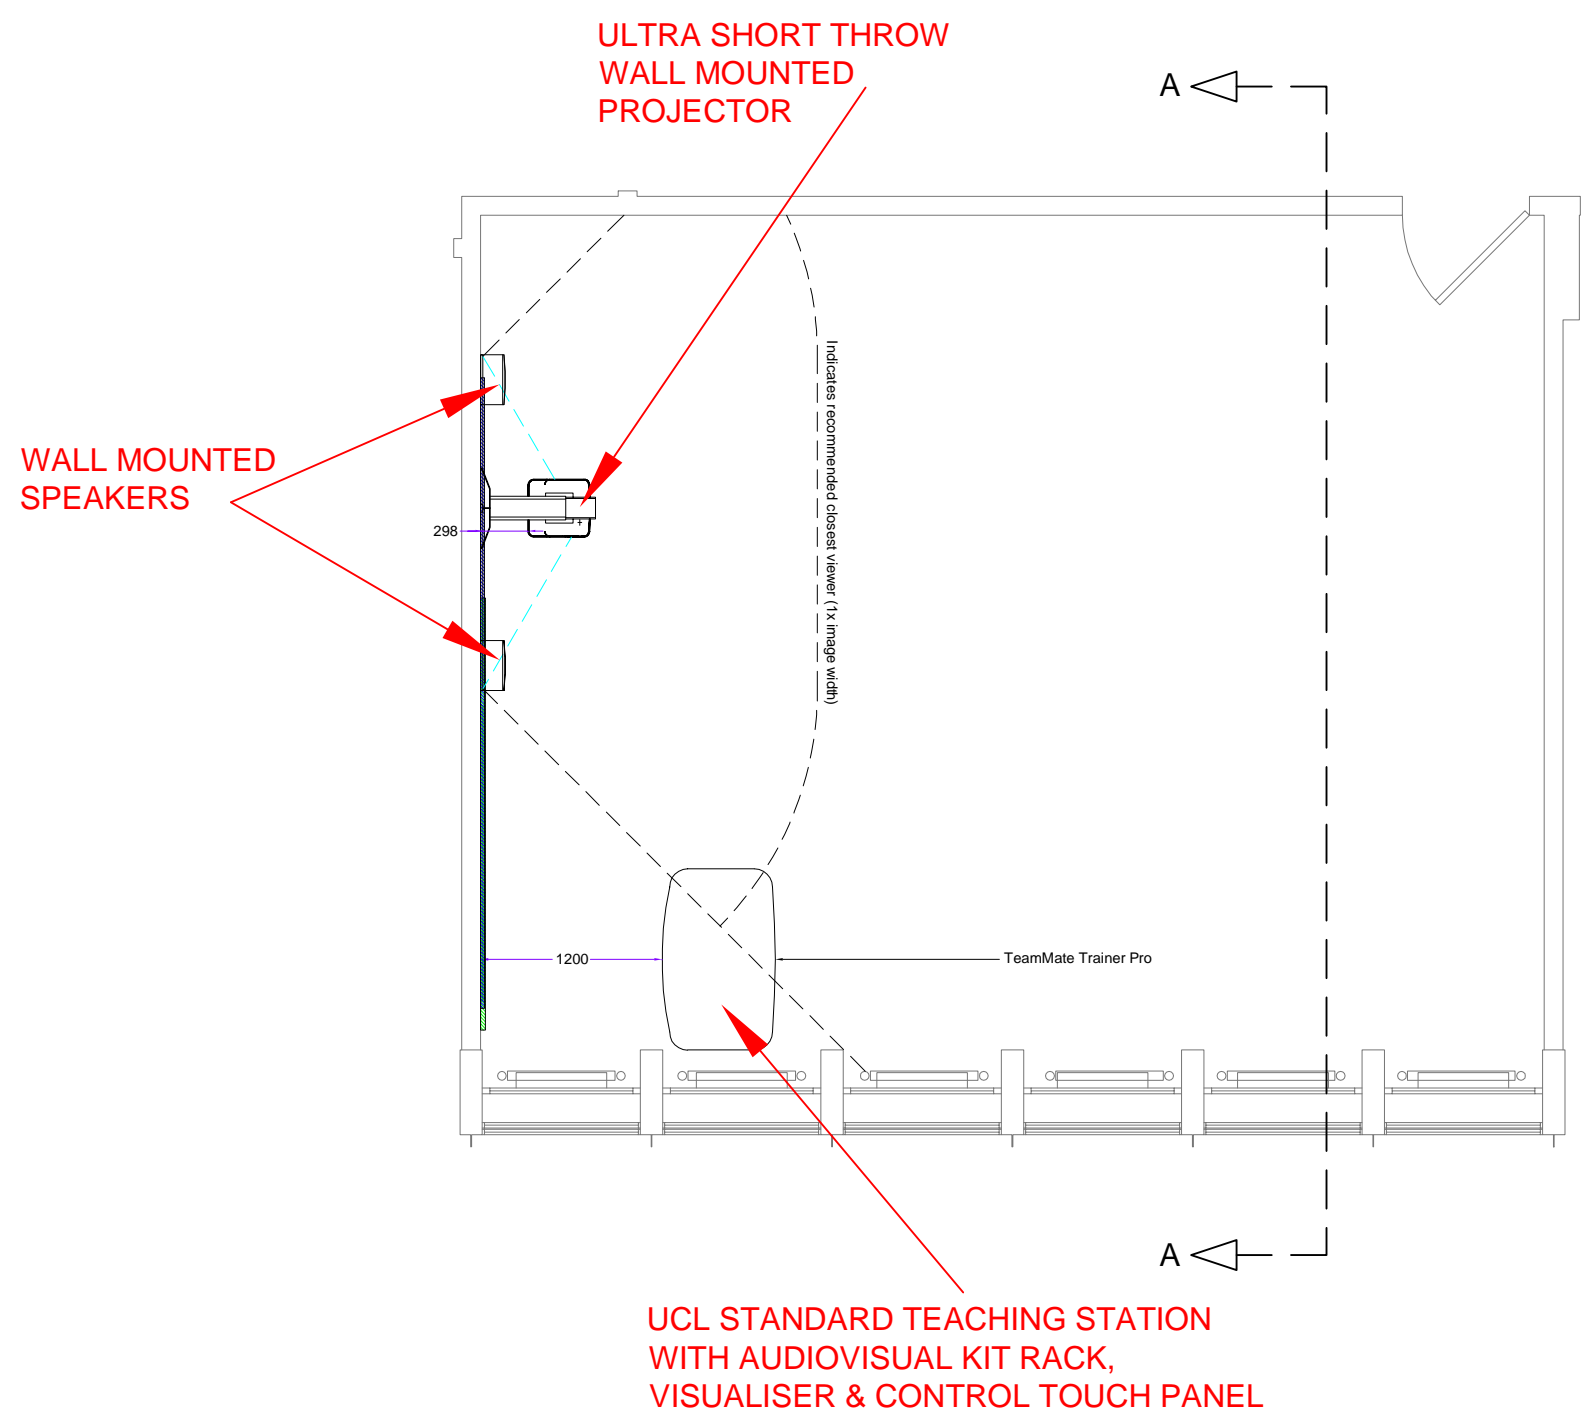

Rev.	Date	Description

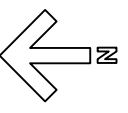

Drawn:
Date: September 2019
Scale: 1:50 @ A3

INSTITUTE OF EDUCATION
20 BEDFORD WAY

Part Level 4 Existing Plan
Room 420

DWG. NO. **162-PN 8411-01** rev

