

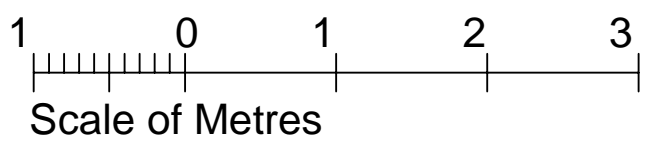


**NOTES**

DO NOT SCALE OFF THIS DRAWING.  
 ALL DIMENSIONS MUST BE CHECKED ON SITE  
 PRIOR TO ANY WORK BEING PUT IN HAND.  
 ANY DISCREPANCIES ARE TO BE BROUGHT TO  
 THE ATTENTION OF THE PROJECT MANAGER  
 IMMEDIATELY UPON DISCOVERY.

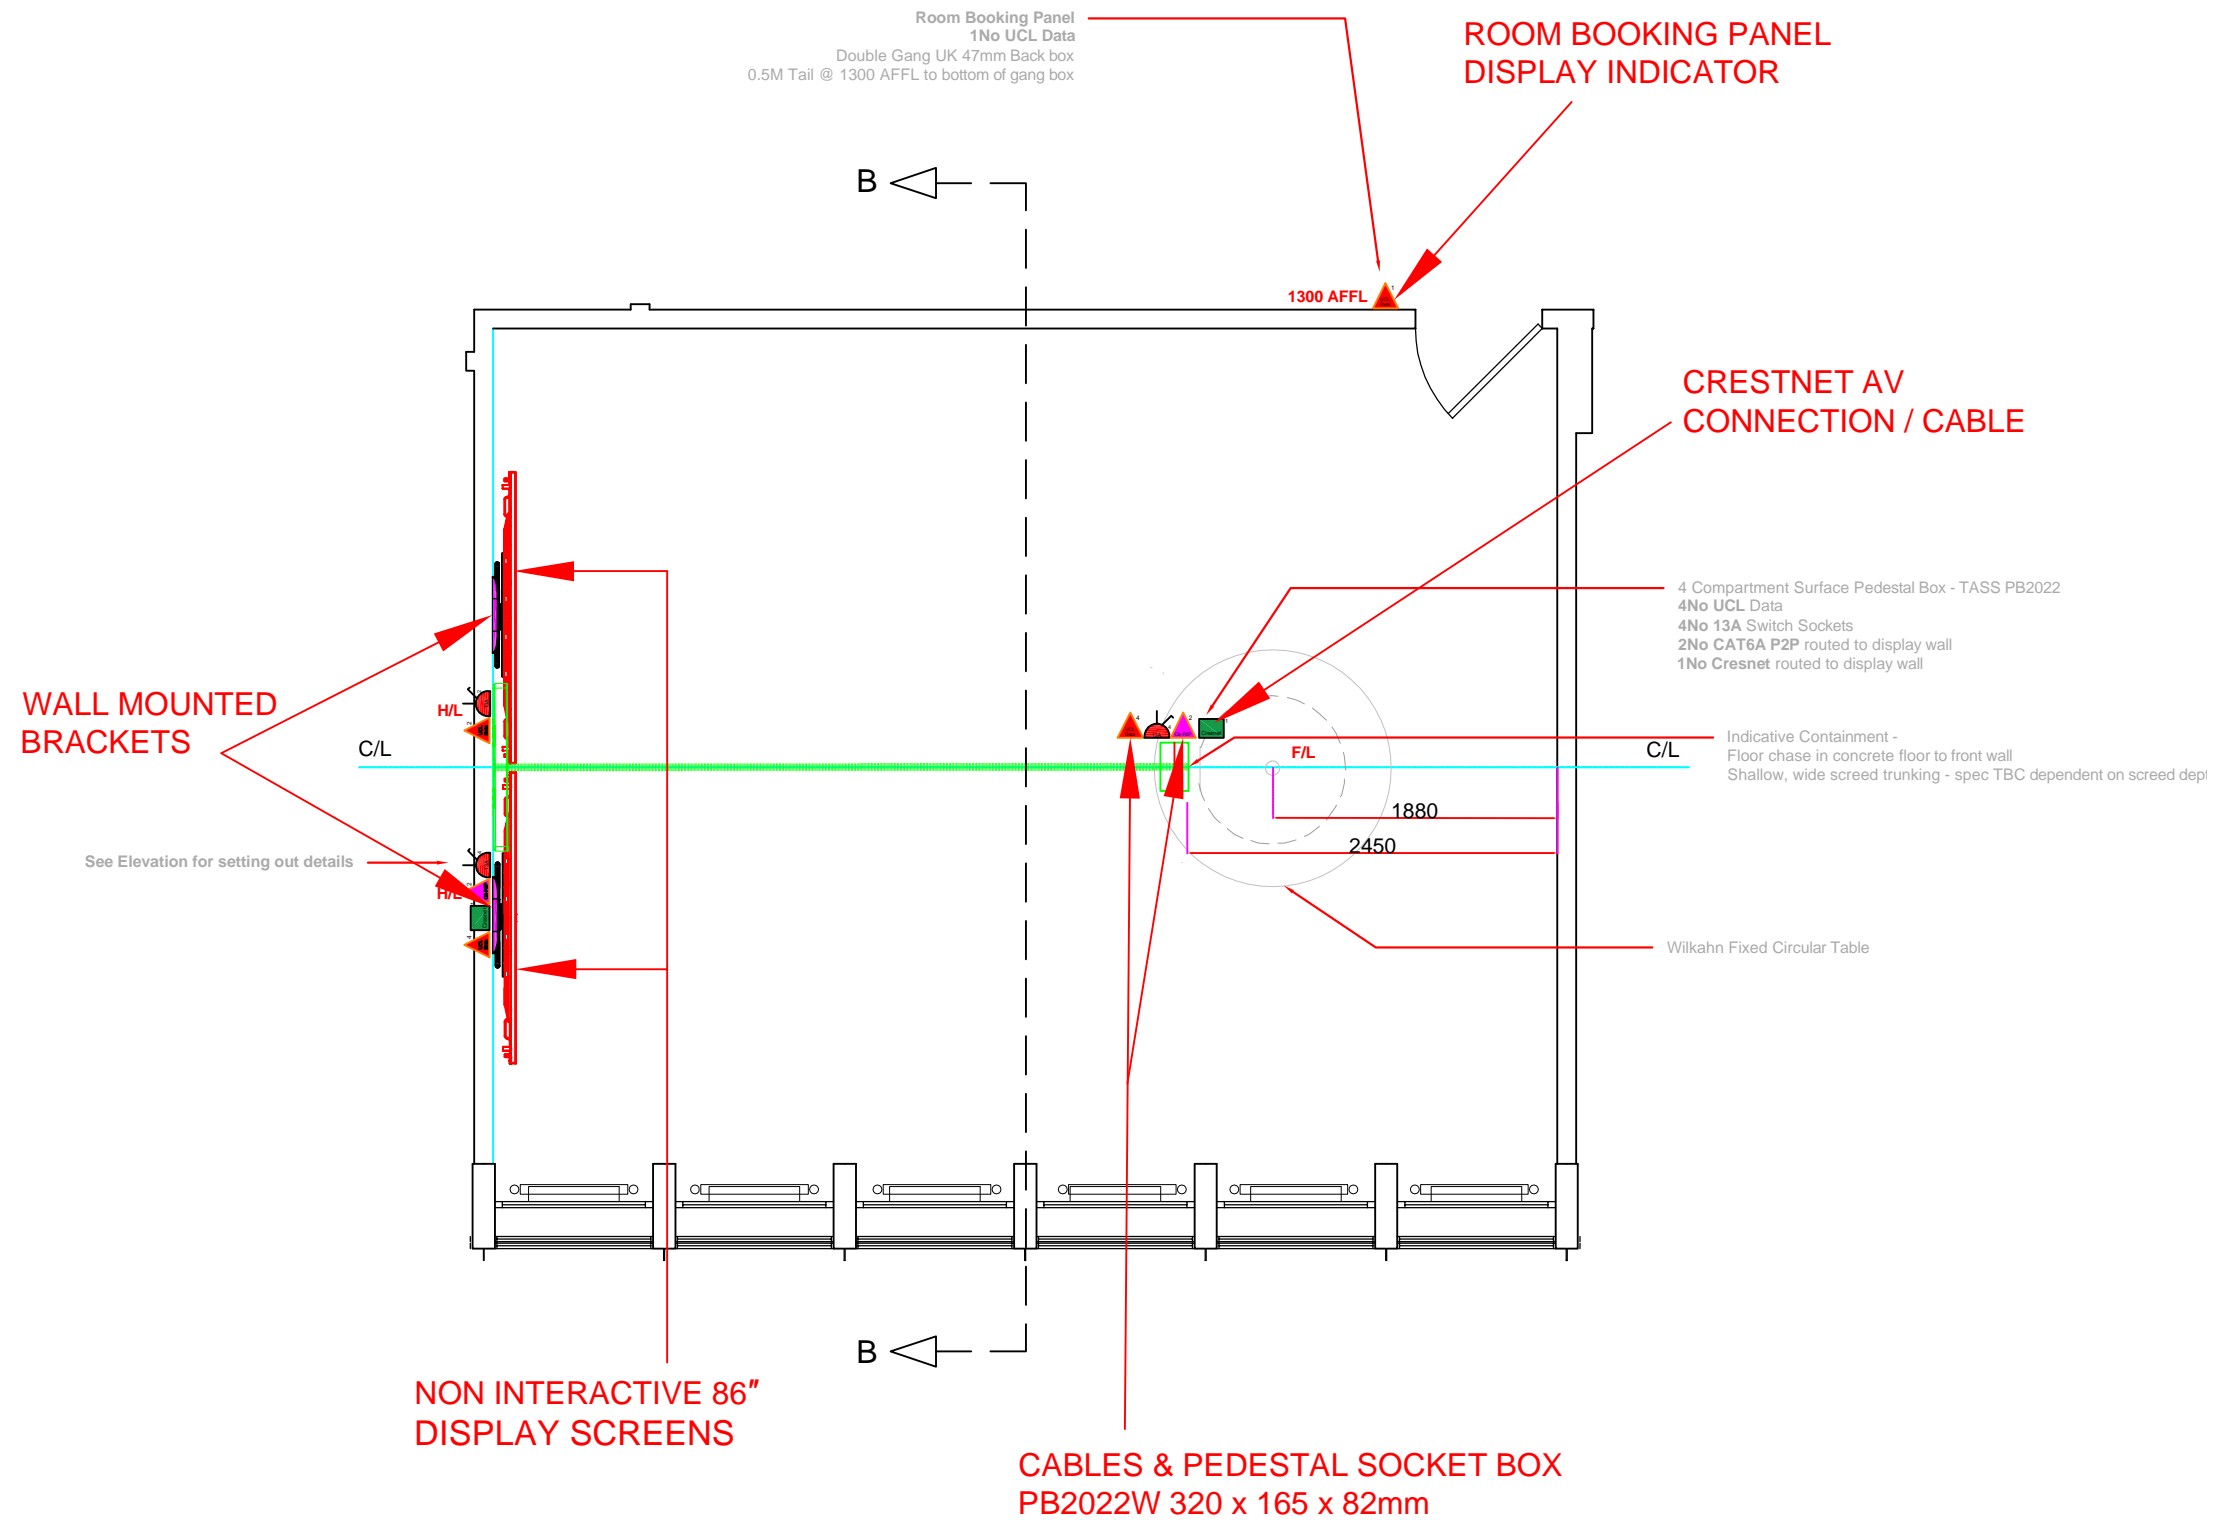

Rev.	Date	Description

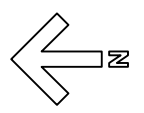

Drawn:  
 Date: September 2019  
 Scale: 1:50 @ A3

**INSTITUTE OF EDUCATION**  
 20 BEDFORD WAY

Part Level 4 Proposed Plan  
 Room 420