

FRONT

PLAN


DEMOLISH & REBUILD

line of detected existing wall [Deflected inwards]

line of original face

+(-210mm)  
+(-100mm)  
+(-40mm)  
+(-155mm)  
+(-90mm)

Demolish & Rebuild  
to match existing [original]

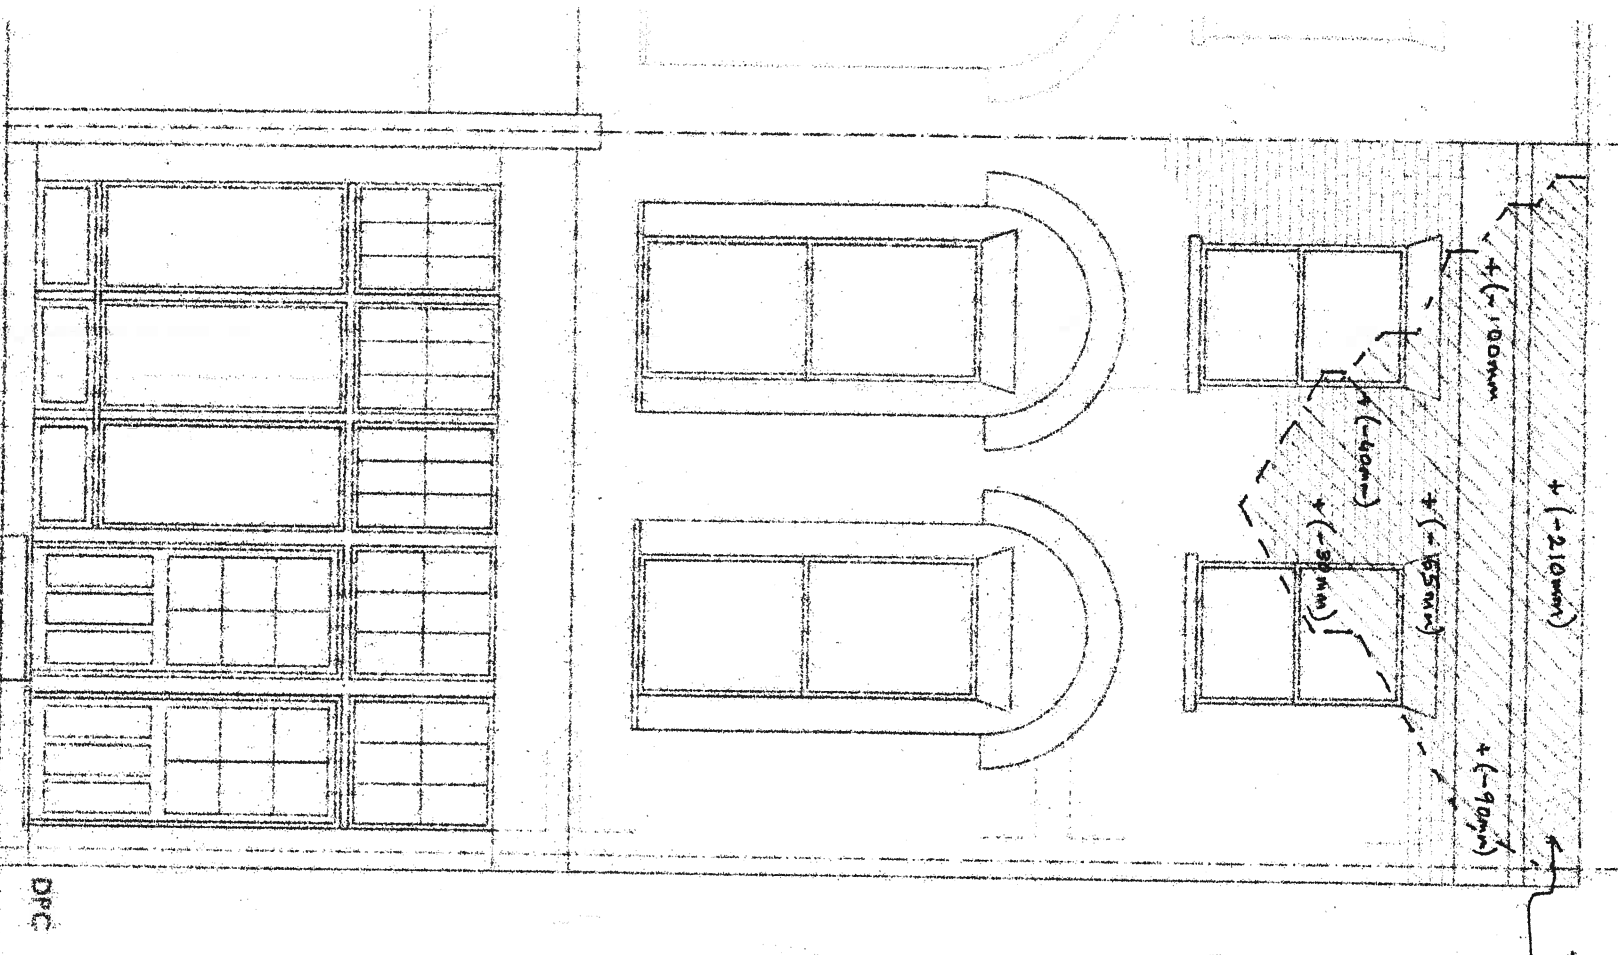

### SOUTH WEST ELEVATION

154 ROYAL COLLEGE STREET, LONDON, NW1 0TA. 1:50

