



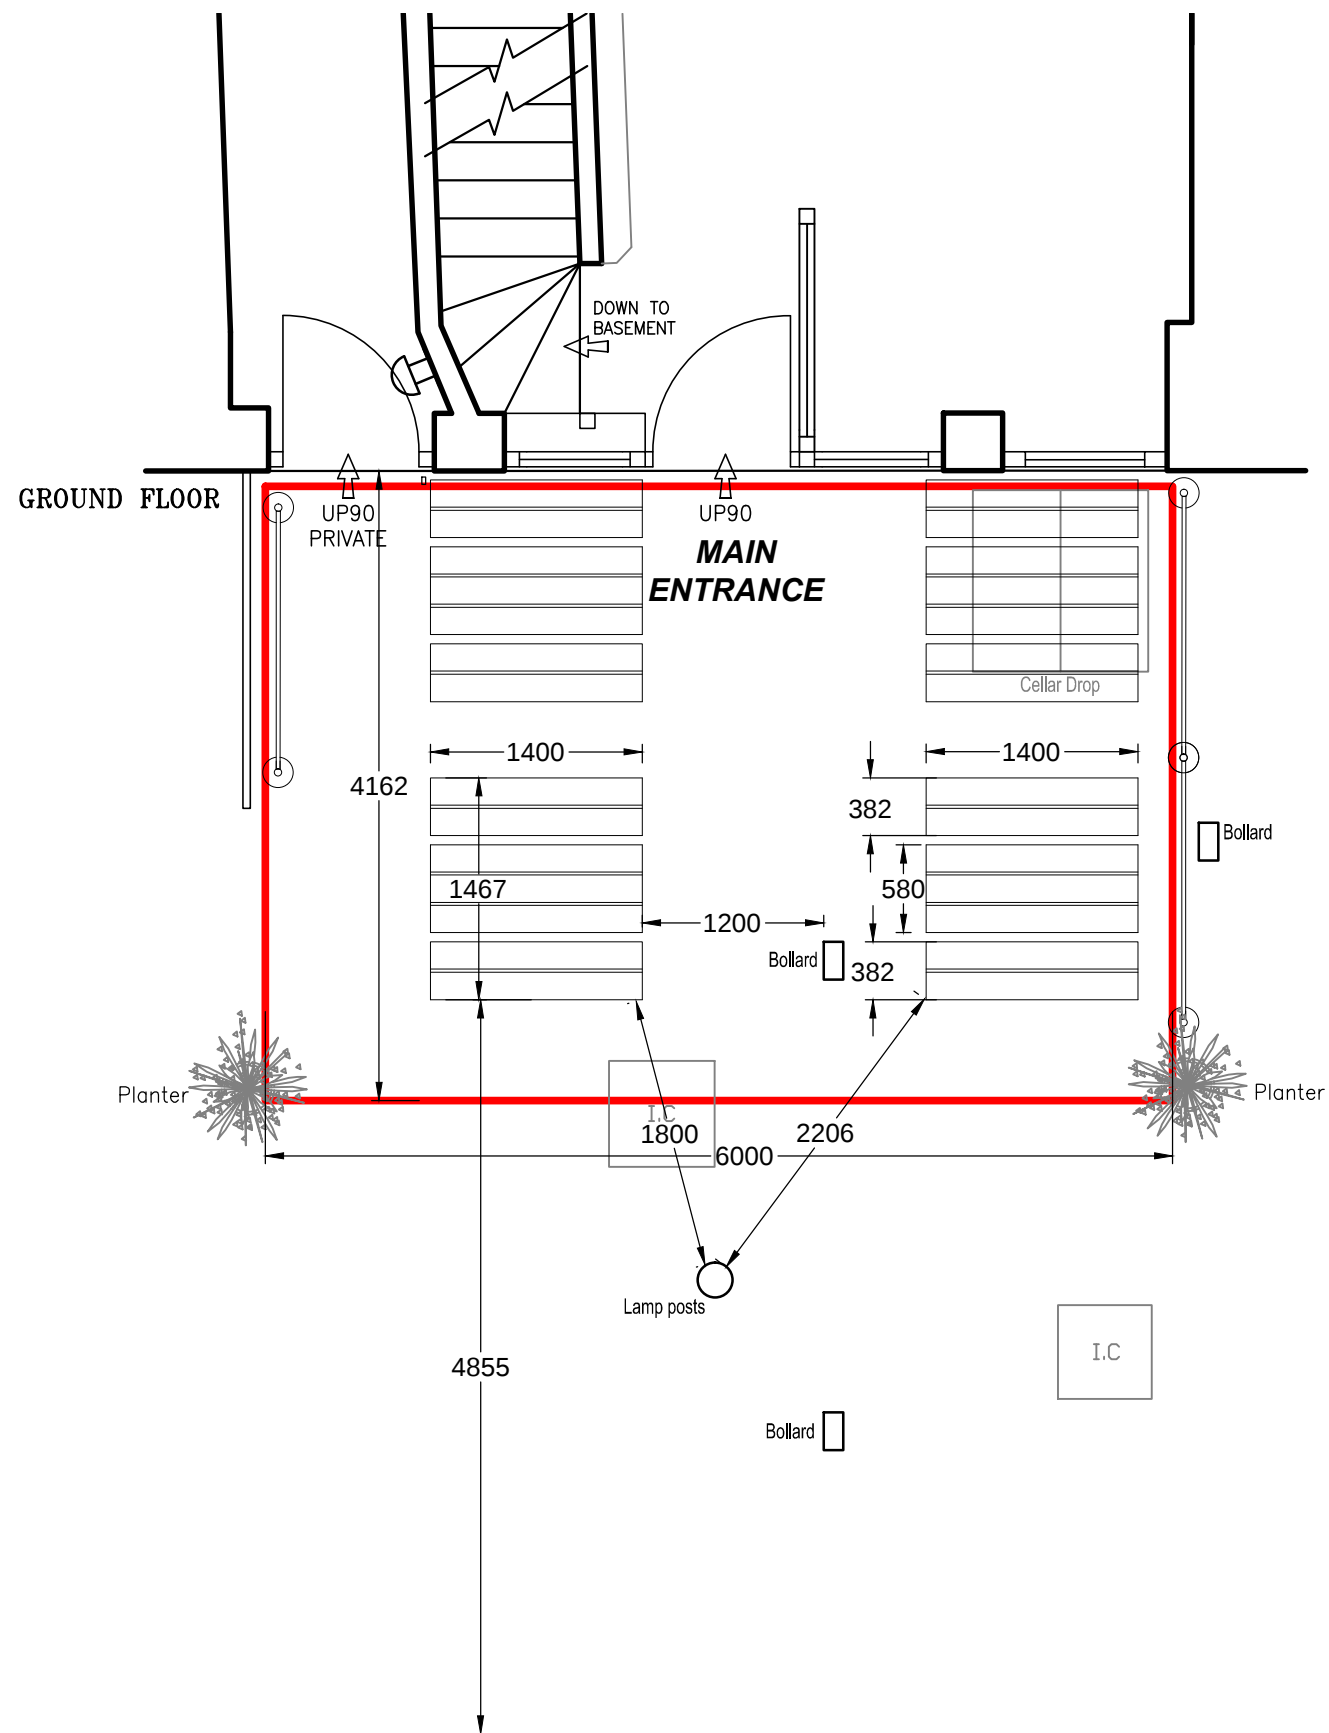

Pavement Layout Plan (scale 1:50)

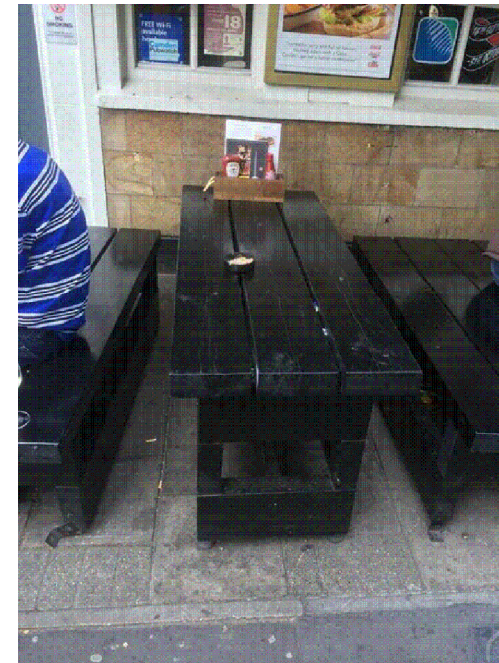

Bench & Table Style



Site Location Plan (scale 1:1250)

Photograph A



Photograph B



Photograph C



Furniture Style

PembrookDesign

Summit House, Horsecroft Road, The Pinnacles, Harlow, Essex, CM19 5BN
Tel: 01279 433888, Fax: 01279 433889,

Project :

The SWAN

7 Cosmo Place, London. WC1N 3AP

Date

May 2015

Scale:
1:50
@A3

Drawing Number:
2235-15-01

Rev:
B

NOTE: CONTRACTORS ARE TO CHECK ALL SIZES AND DIMENSIONS BEFORE SETTING OUT ANY SITE OR SHOPWORK ANY ERRORS OR DISCREPANCIES TO BE REPORTED AND RESOLVED BY THE SITE SPECIFIC PROJECT DESIGNER / BUILDER AND RESPECTIVE AGENTS.