


KEY:

Existing Walls

Proposed Walls

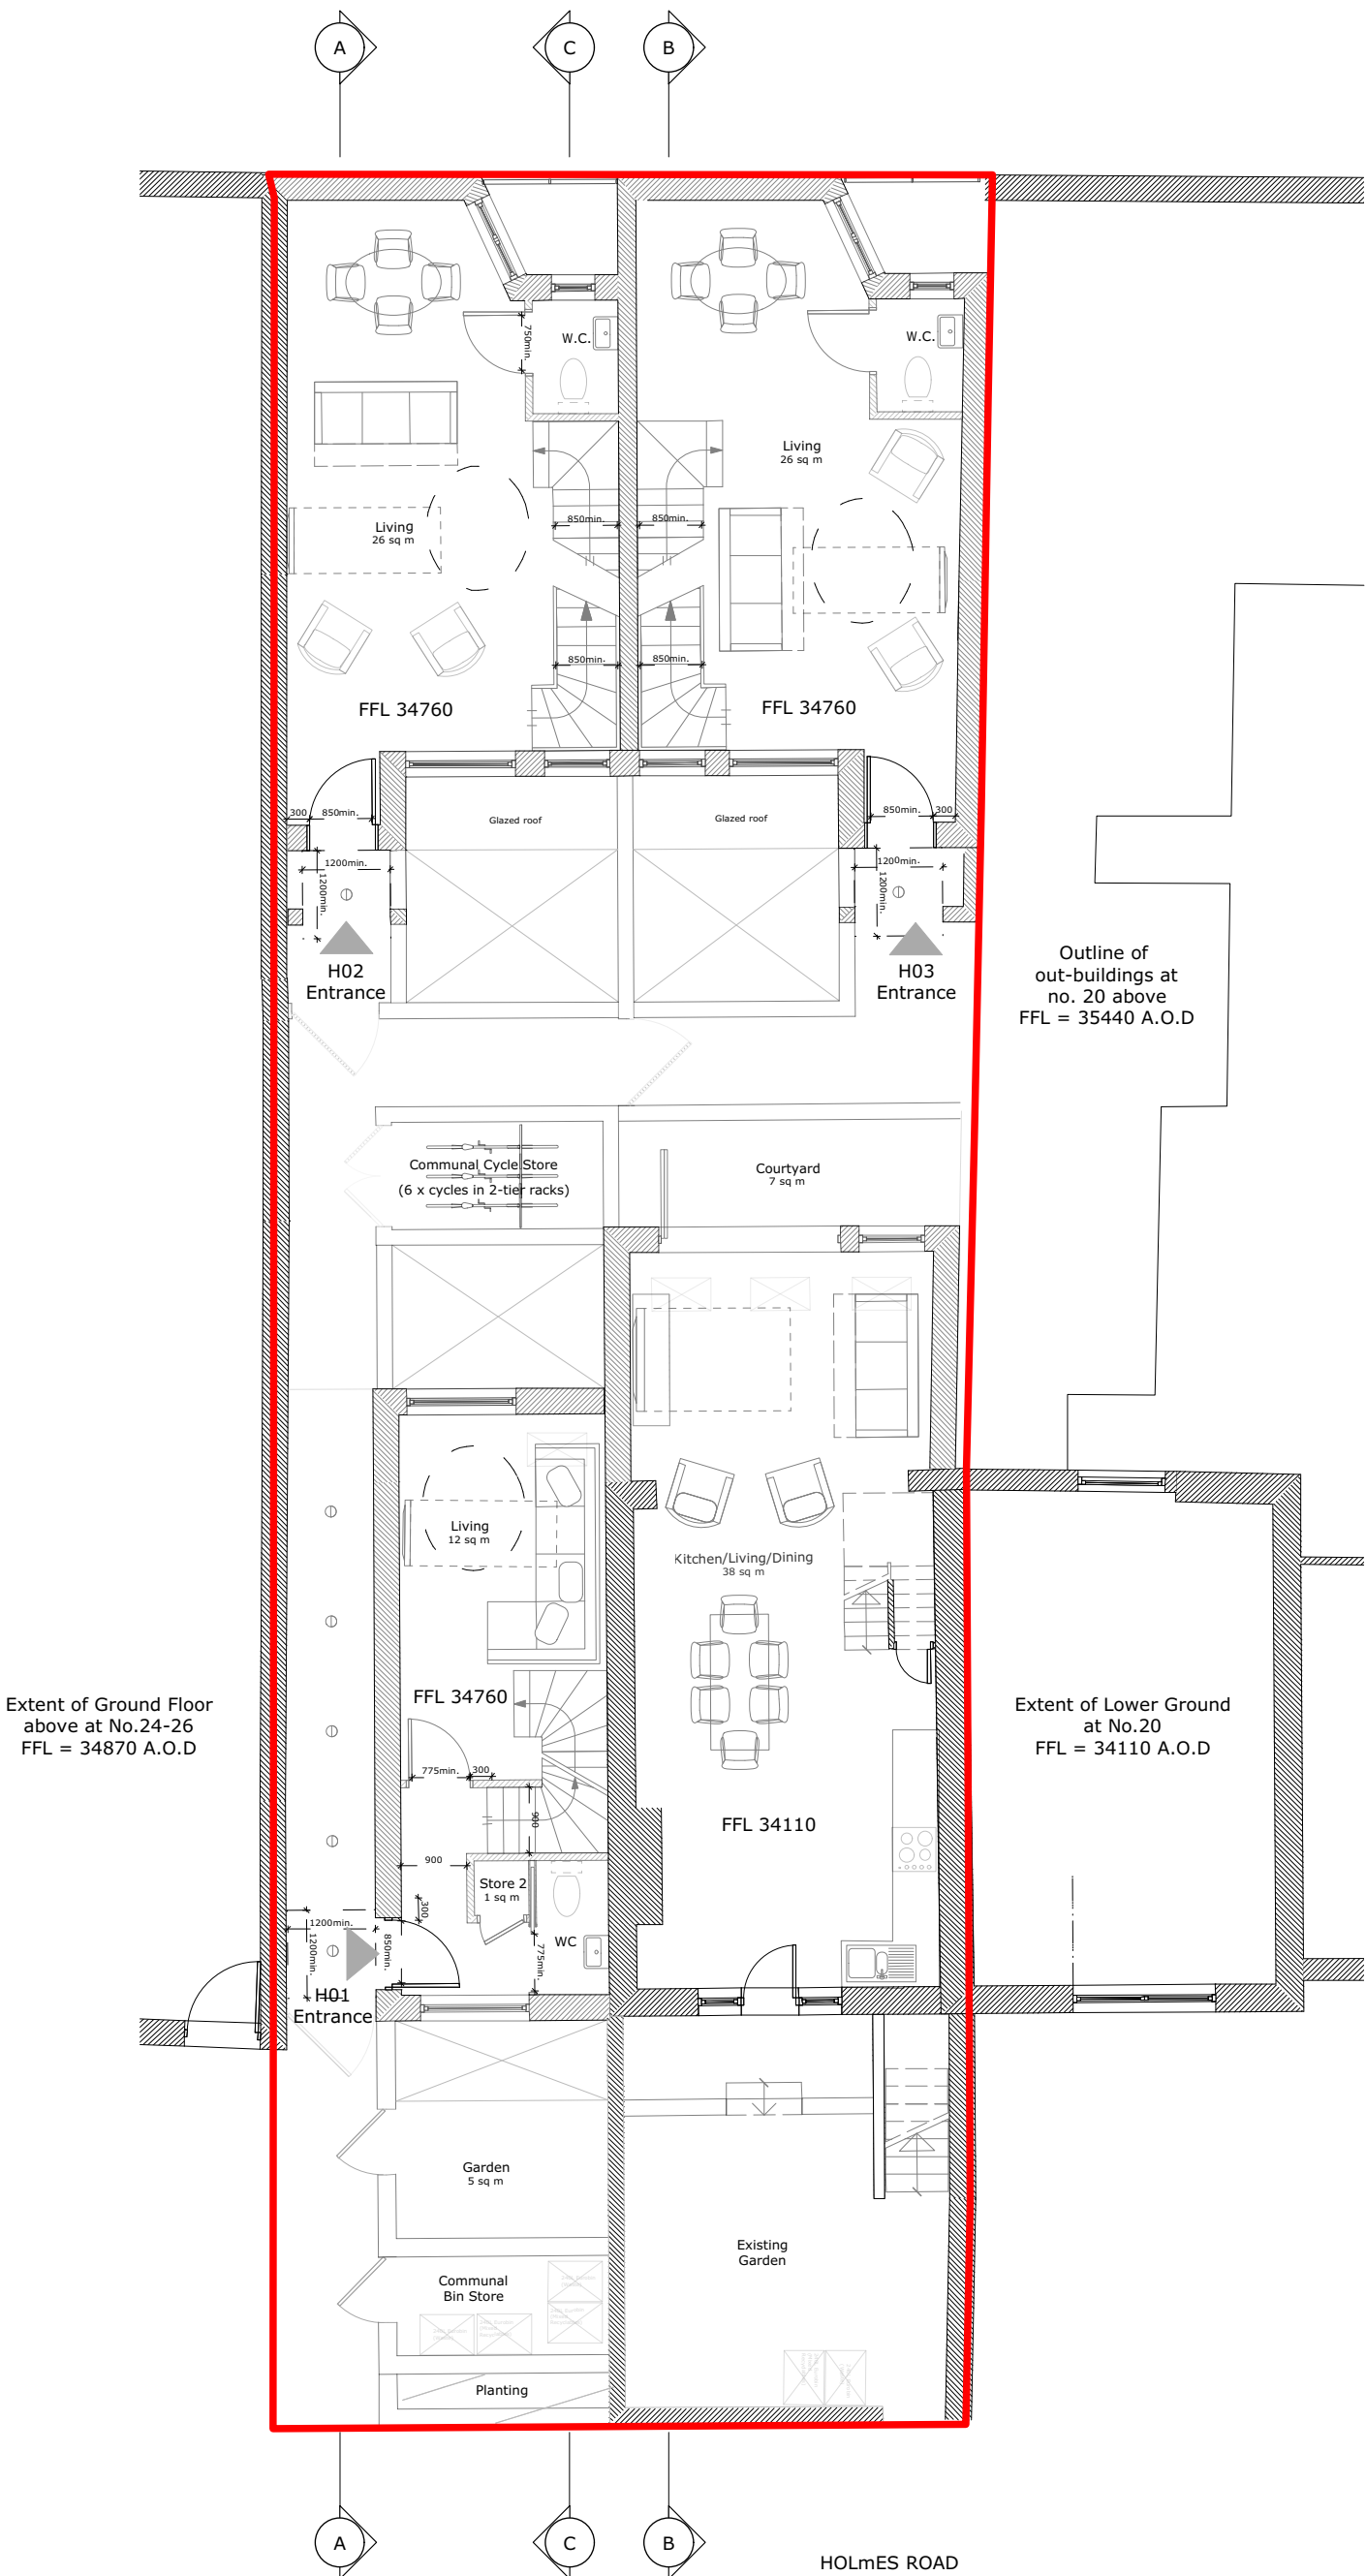

P9 23/08/2019 Additional information on neighbouring lower ground revisions:

All dimensions and areas are approximate and are to be verified on site. Do not scale.

Purpose of issue: For Planning

Norton Mayfield Architects

Harland Works, Unit 7
70 John Street
Sheffield
S2 4QU
Tel: 0114 270 0014
Sheffield & London
www.nortonmayfield.co.uk

Client:

Project Title: 22 Holmes Road, London NW5 3AB

Project No: 1617-NMA-00-00-DR-A-00100

Drawing Title: Ground Floor - Proposed

Scale: 1:50@A1 1:100@A3

Status: S2

Rev: P9