



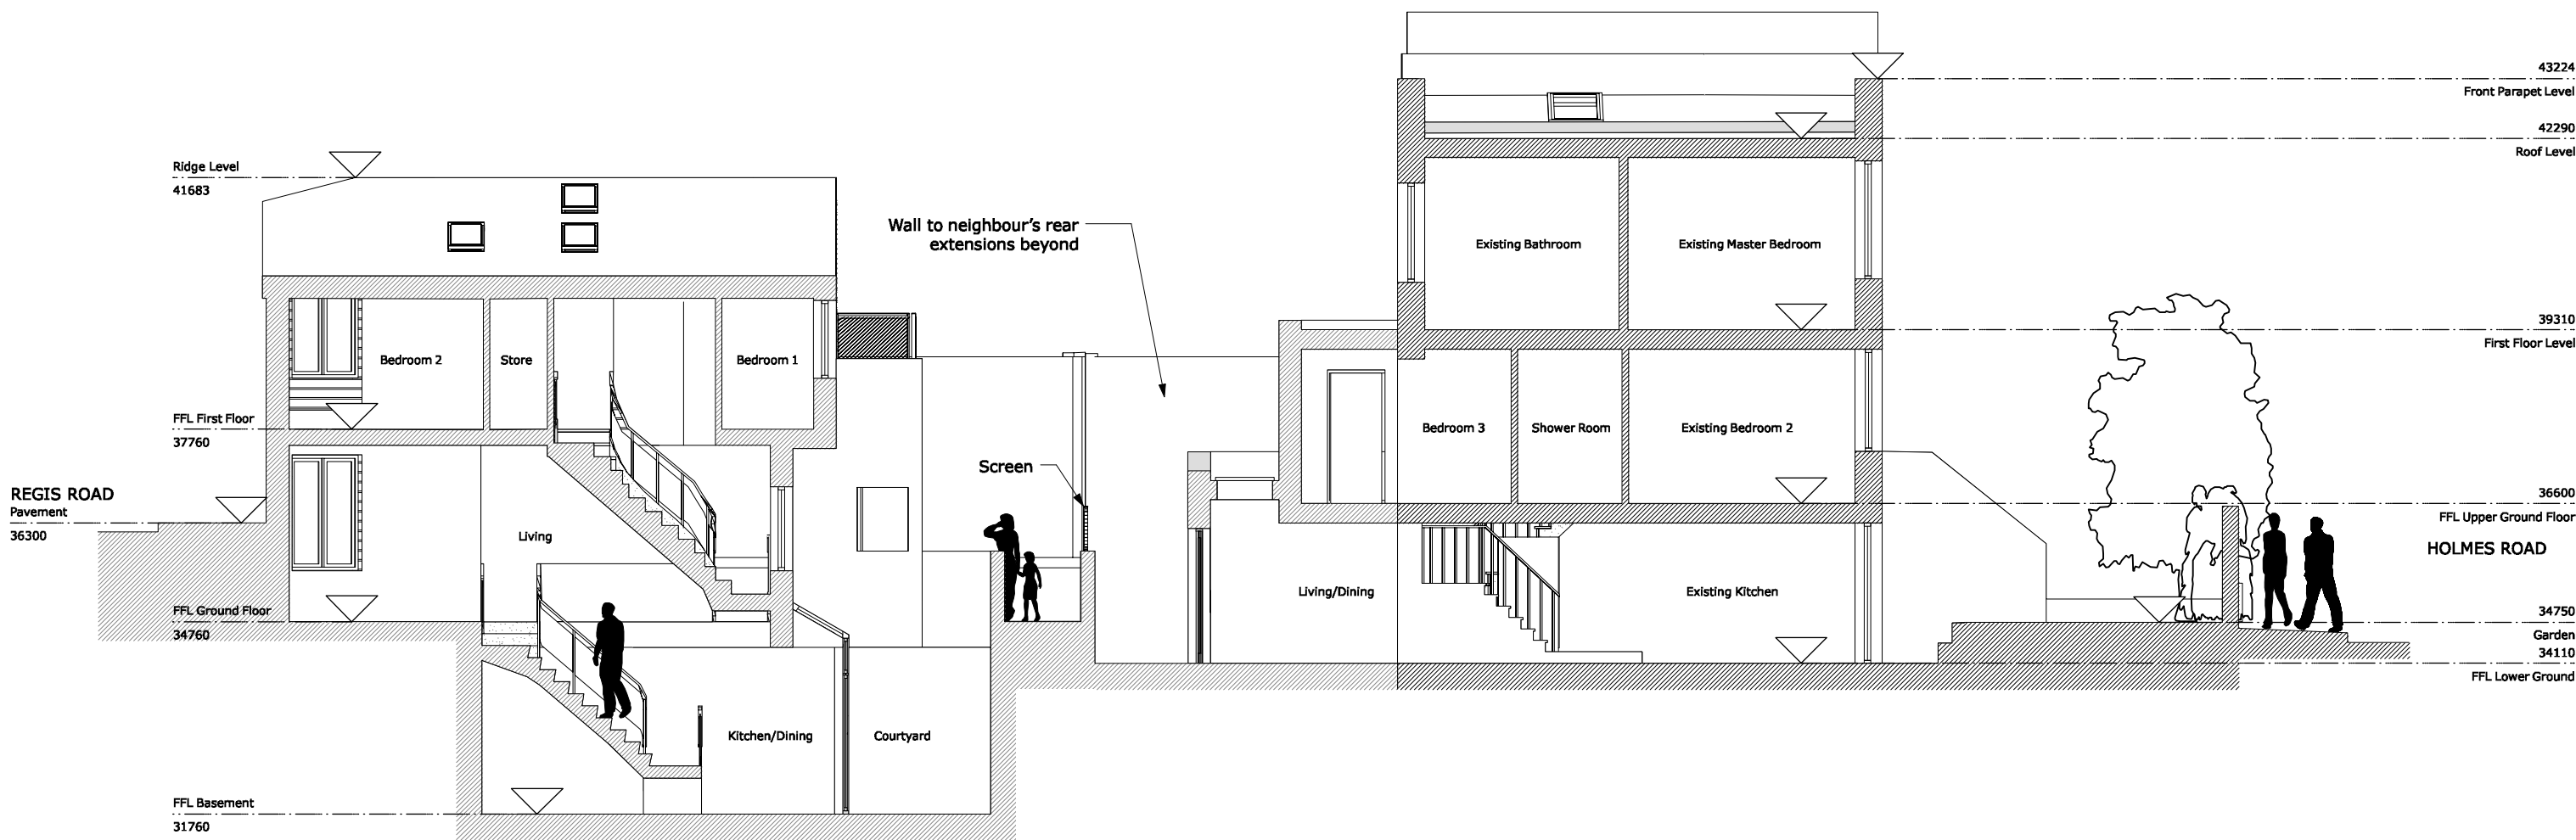


REGIS ROAD
Pavement
36300

HOLMES ROAD

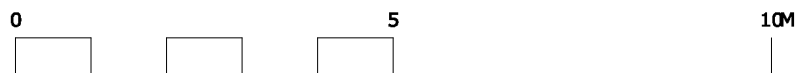

KEY:

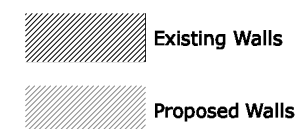

P7 27/09/19 Regis Rd level corrected
revisions:
All dimensions and areas are approximate and are to be verified on site.
Do not scale.
Purpose of issue:
For Planning
Norton Mayfield Architects
Herland Works, Unit 7
70 John Street
Sheffield
S2 4QU
Tel: 0114 270 0014
Sheffield & London
www.nortonmayfield.co.uk
Client:

Project Title:
**22 Holmes Road, London
NW5 3AB**

Drawing No:
1617-NMA-00-ZZ-DR-A-00301

Drawing title:
Section BB - Proposed

Project No:	Status:	Rev:	Scale:
1617	S2	P7	1:50@A1 1:100@A3

1617-NMA-XX-ZZ-M2-A-00300.vwx