




SIDE ELEVATION

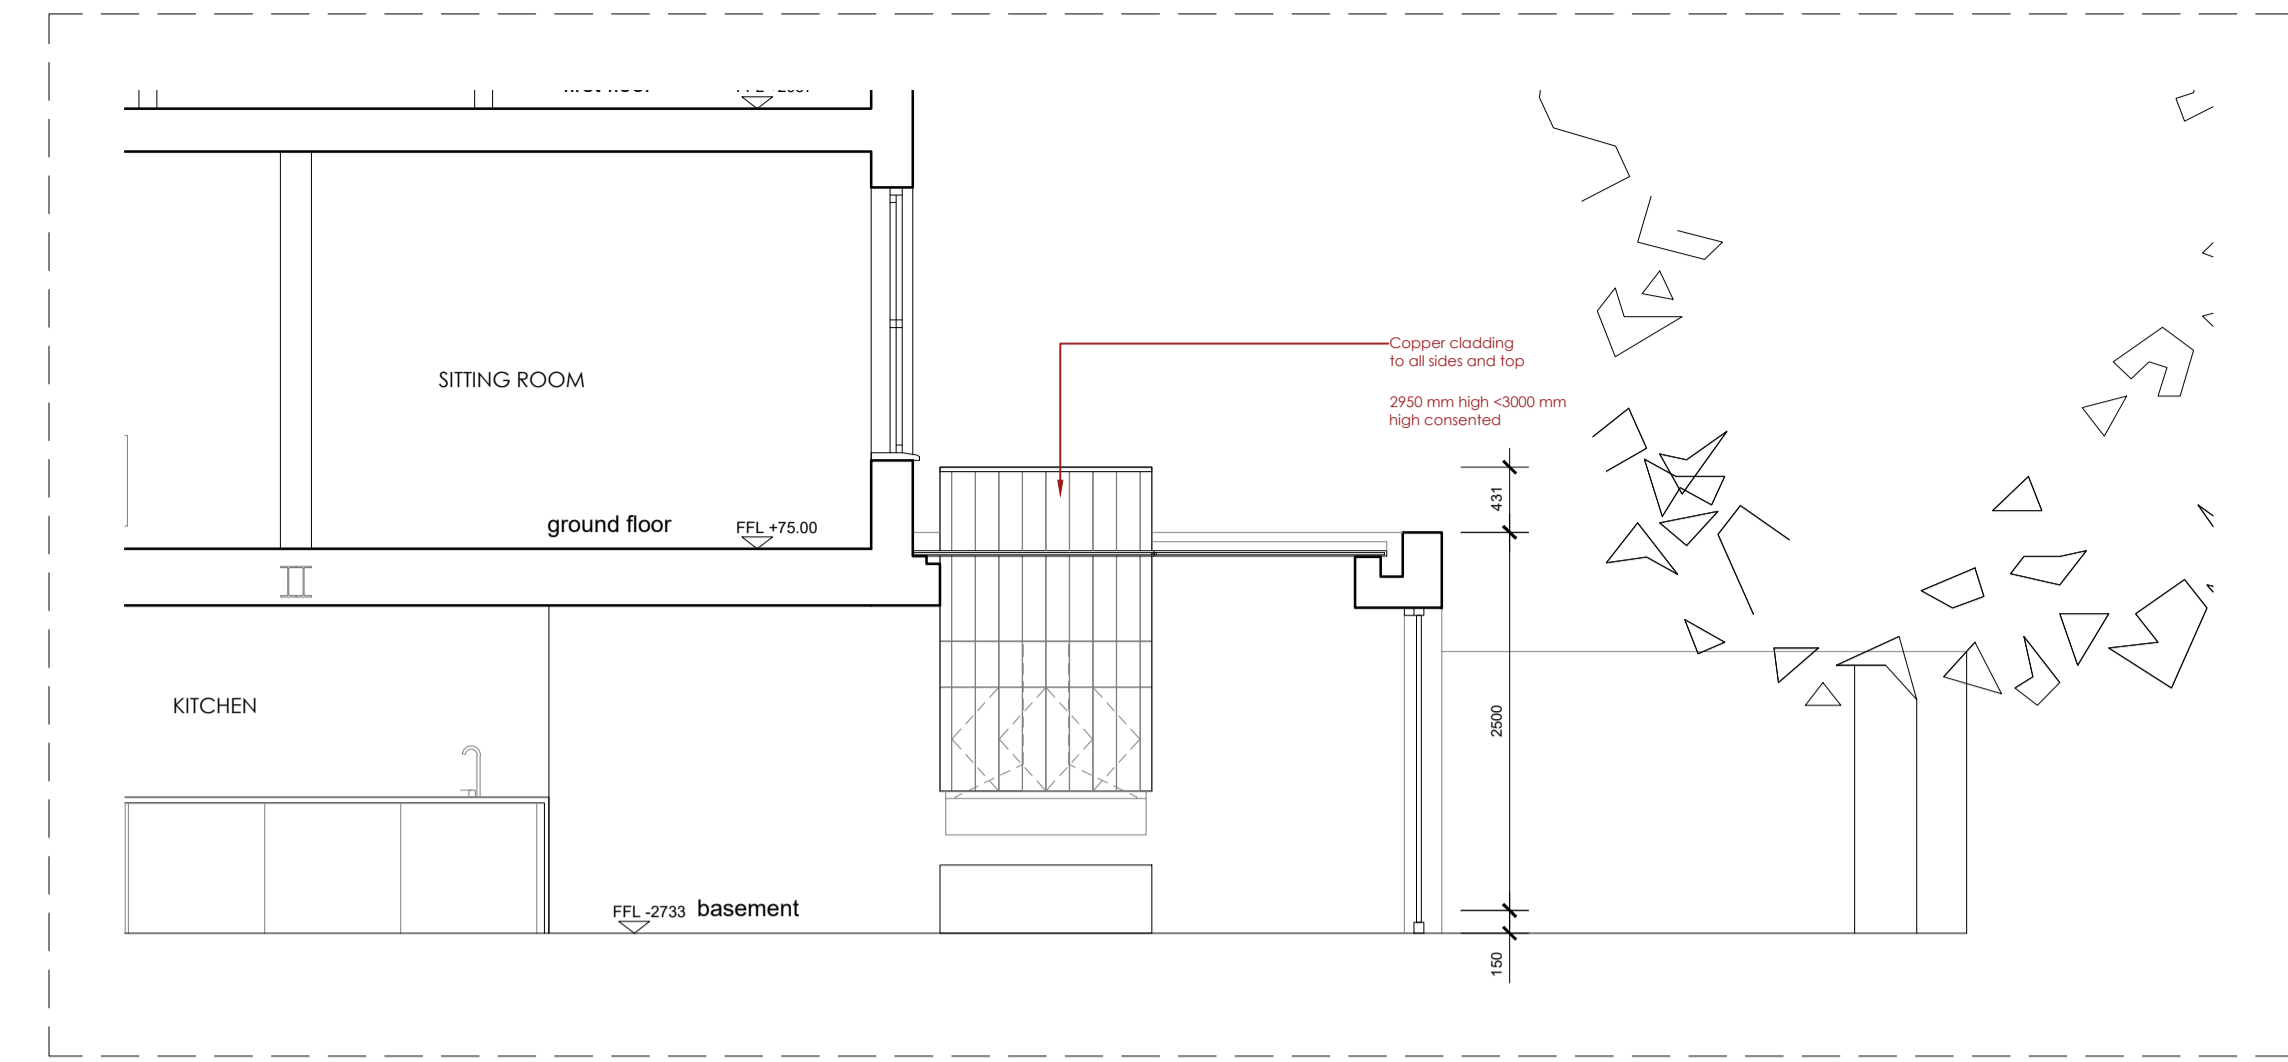


INTERNAL ELEVATION

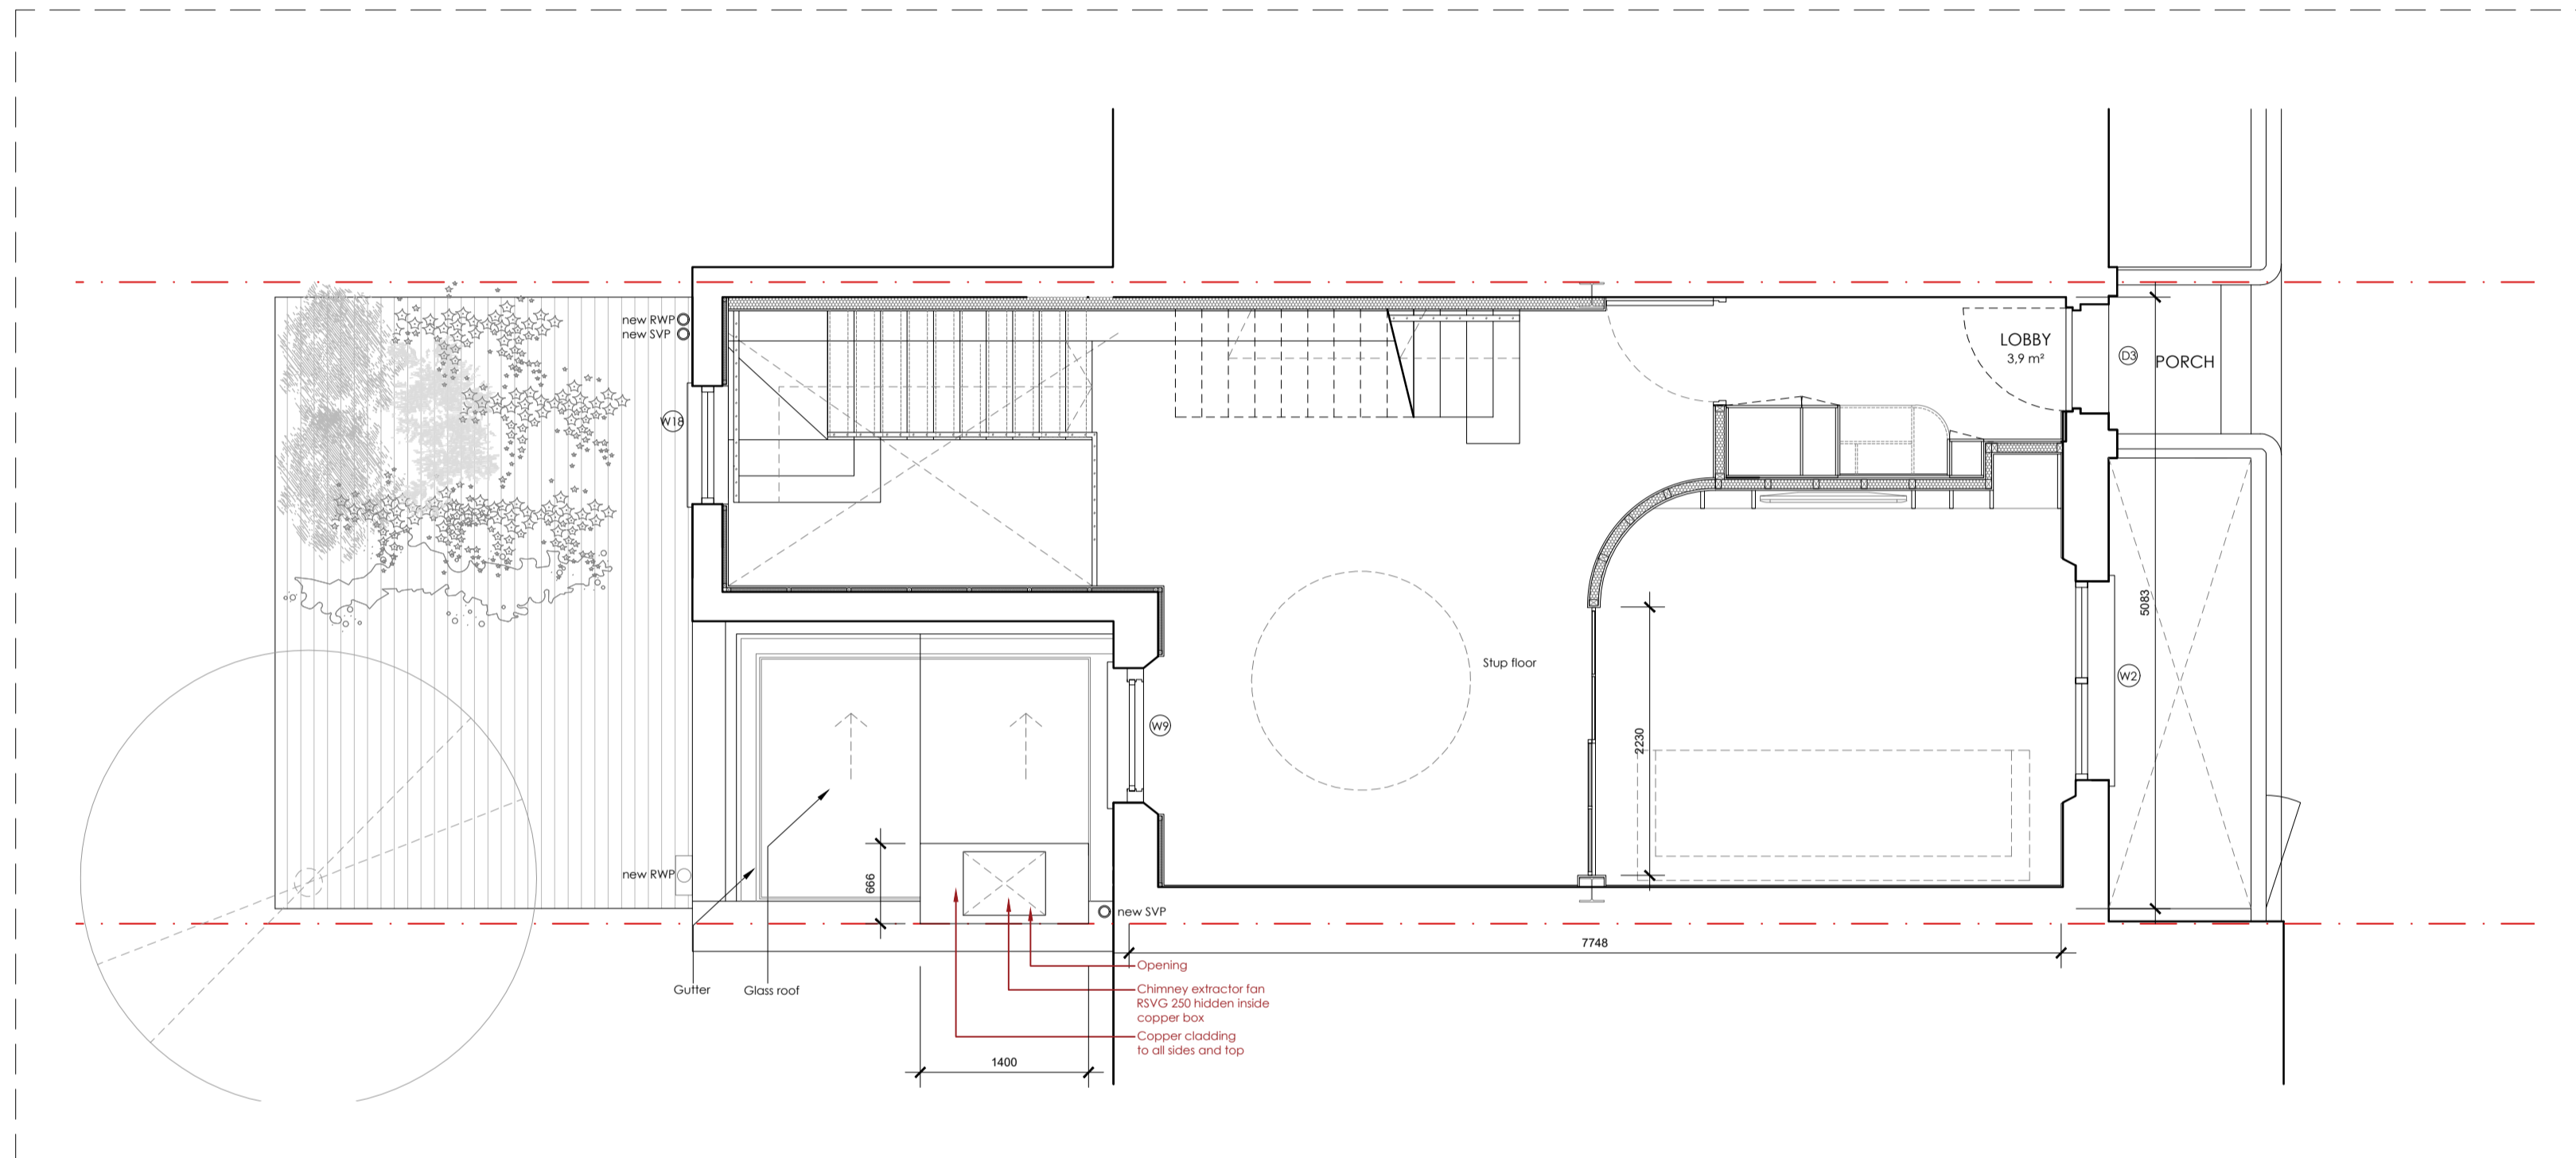

GROUND FLOOR PLAN

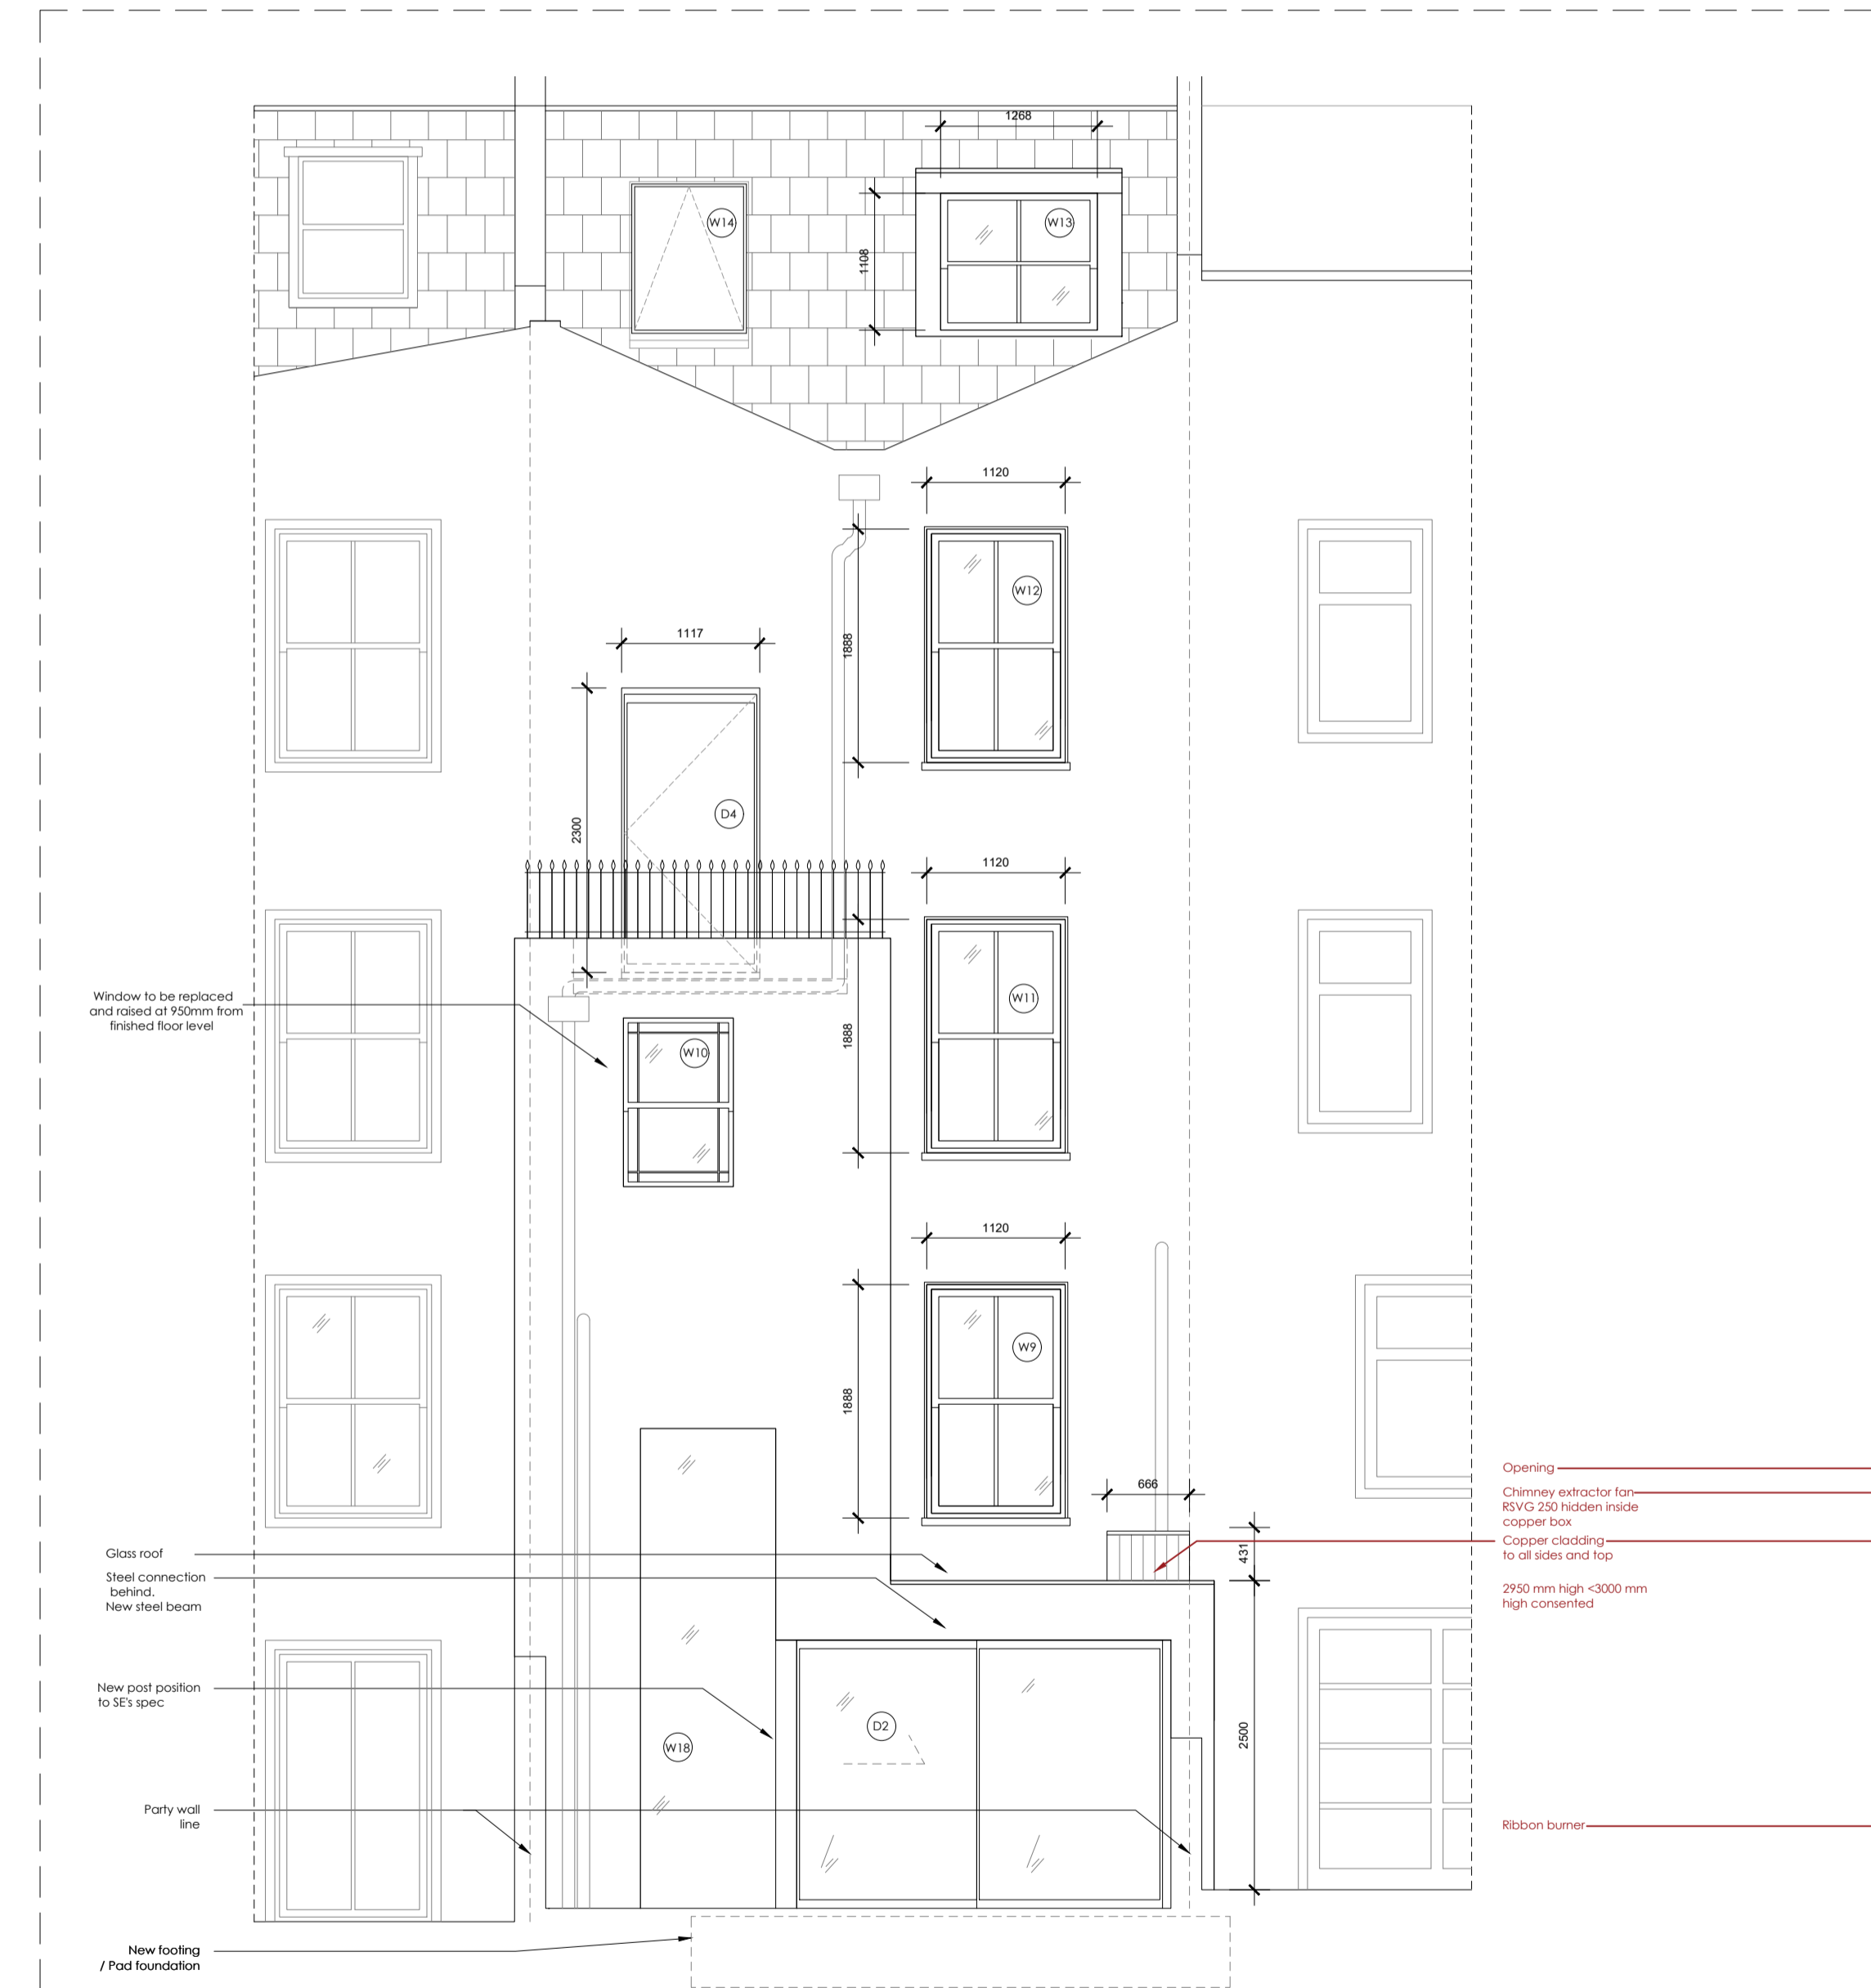

REAR ELEVATION

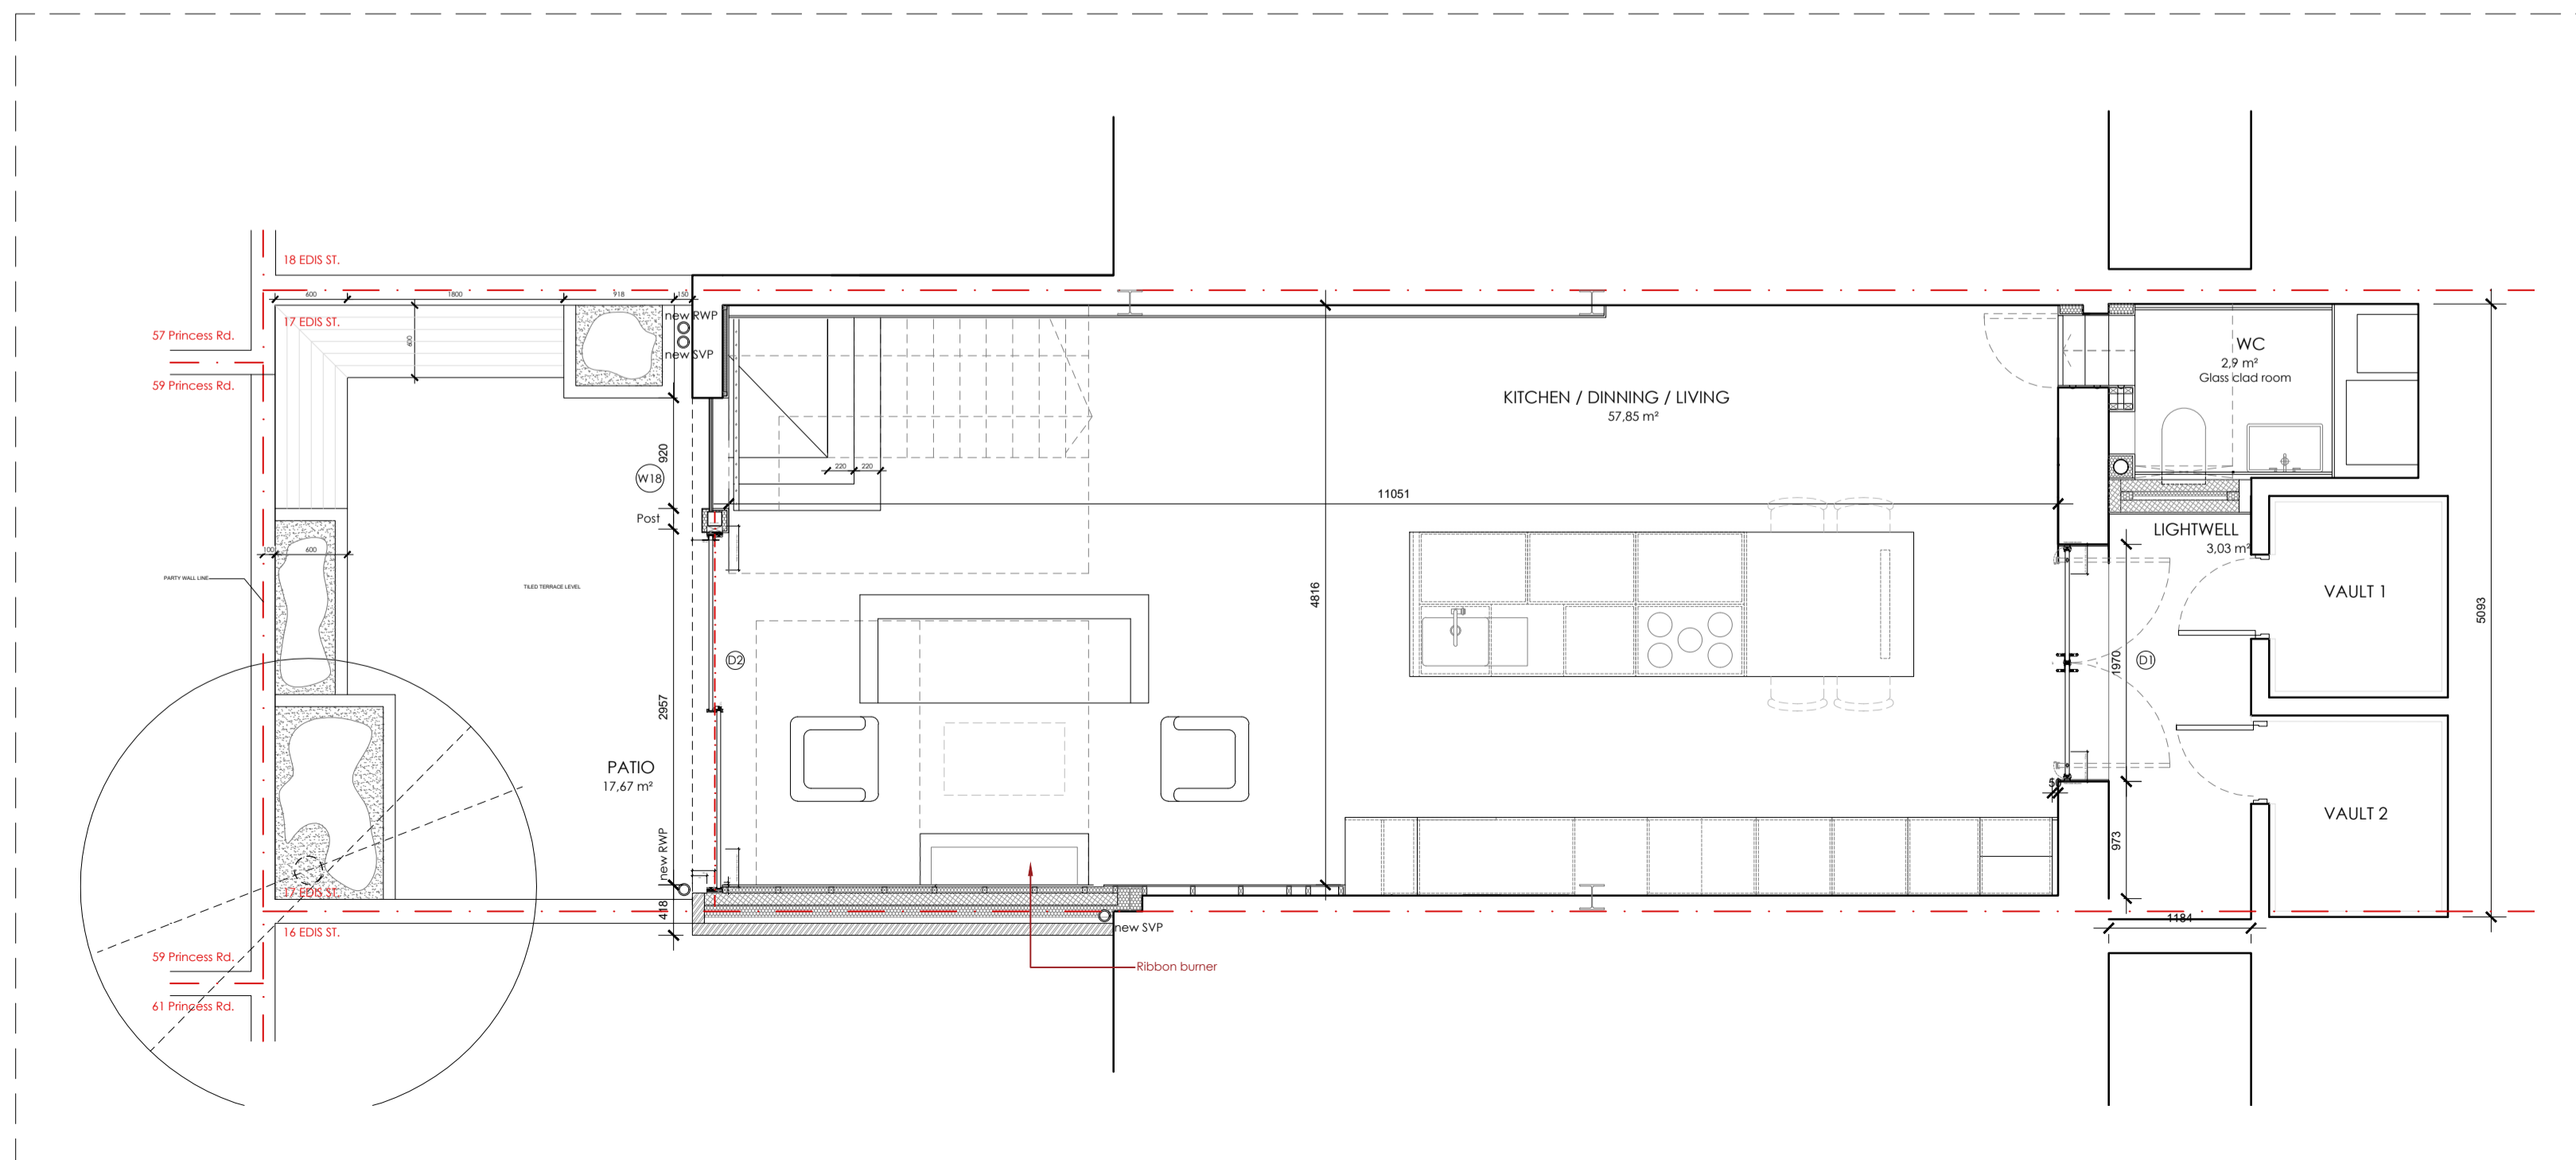

BASEMENT PLAN

