




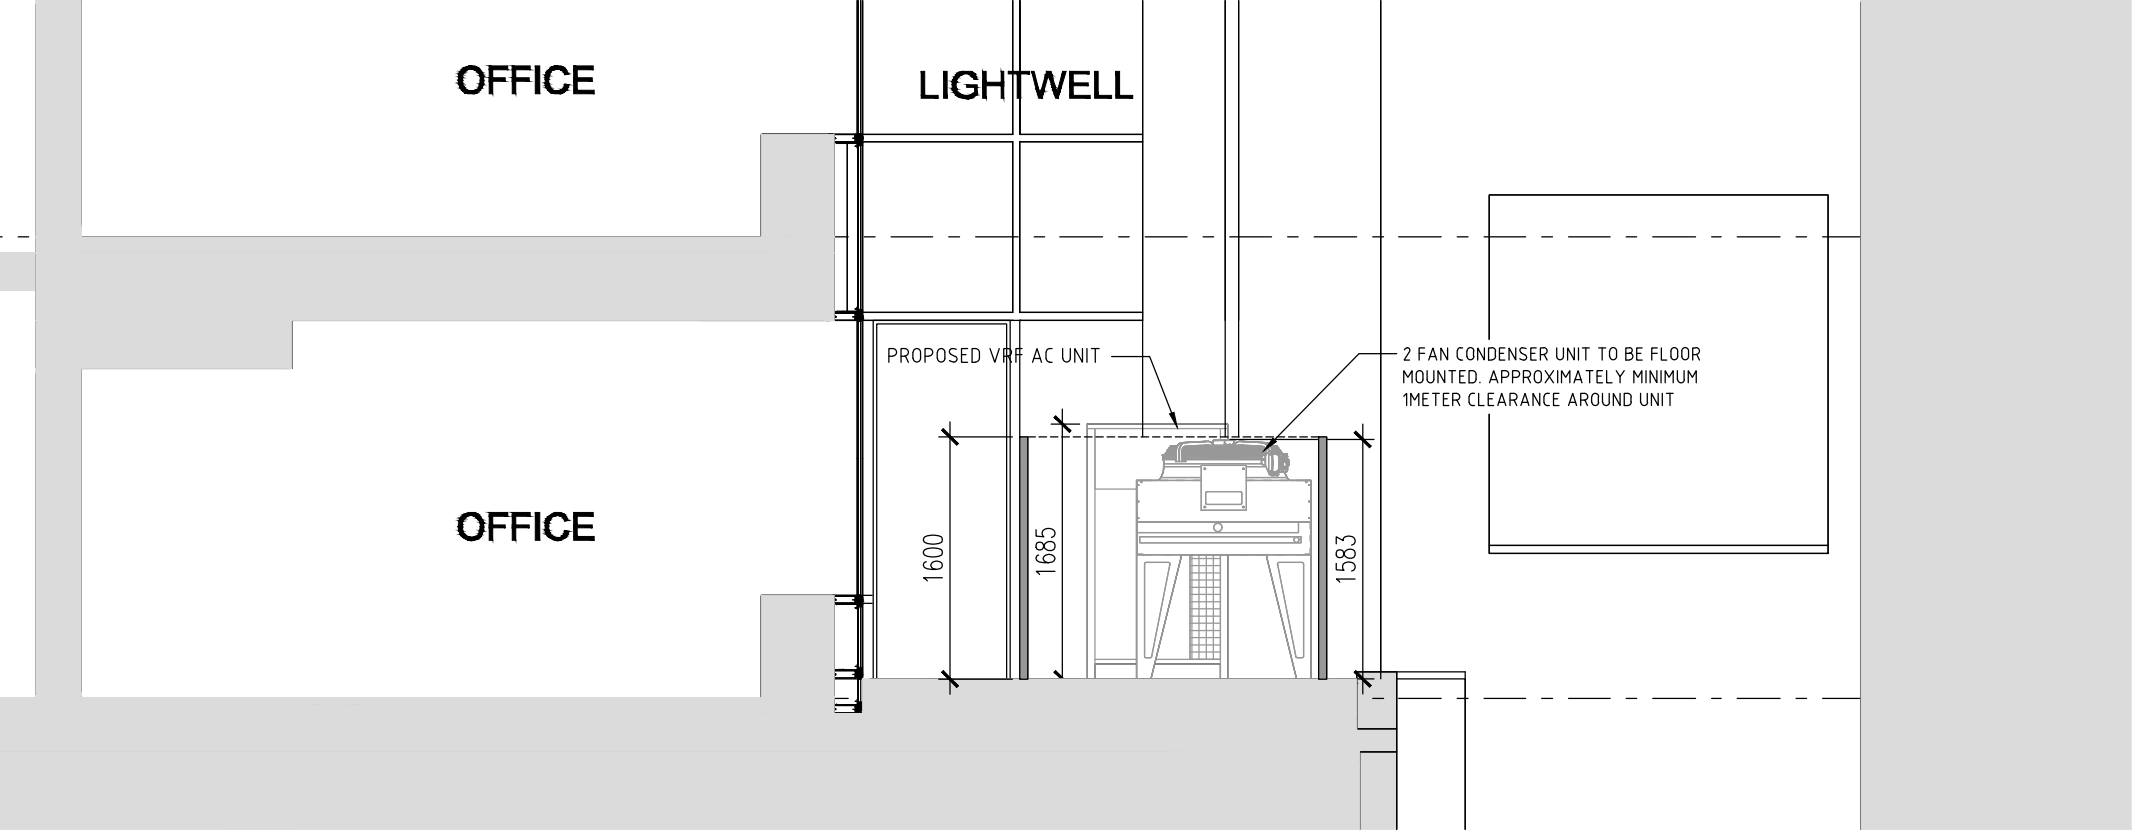

PROPOSED SOUTHERN SECTION THROUGH PLANT ENCLOSURE (1:50)

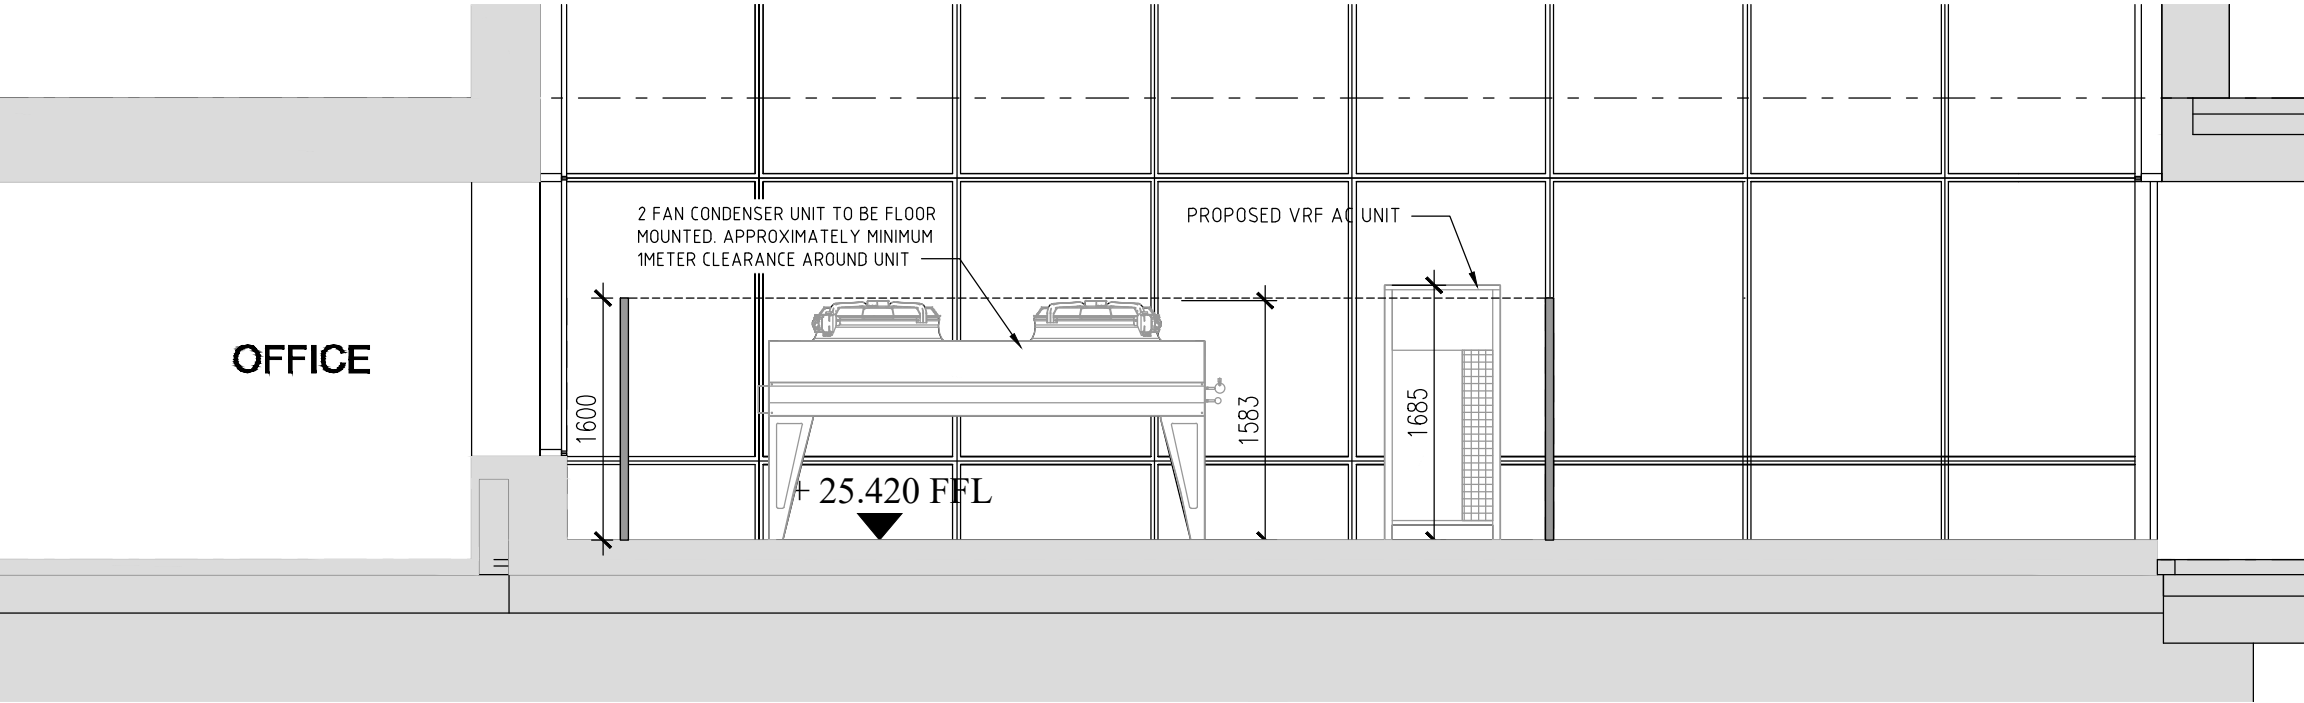

PROPOSED EASTERN SECTION THROUGH PLANT ENCLOSURE (1:50)

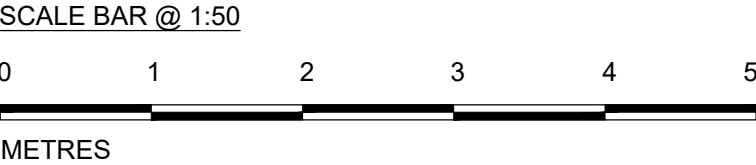

A	Revised	17.09.19	DS	GP
x	First Issue	22.07.19	DS	GP
Revisions		Date	Drawn	Chk'd

Client
TESCO express
 Tesco House,
 Shire Park, Kestrel Way,
 Welwyn Garden City,
 AL7 1GA

Project
 Retail Fitout
 19-21 High Holborn
 London

F9
 ARCHITECTURAL
 SOLUTIONS

FACTOR 9 DESIGN
 Unit 519 Linen Hall
 162-168 Regent Street
 London
 W1B 5TD
 Phone 02078215650

Drawing Title	Status
Proposed Plant Enclosure Sections	PLANNING
	Scale - unless otherwise stated 1:50 at A3
Drawing Number	Rev
17.035 / 36	A