



SCOPE NOTES	
NOTE	DESCRIPTION
1.01	INSTALL 2NO. NEW SPEC EXTERNAL ROUND CAFE TABLES-METAL
1.02	INSTALL 4NO. NEW SPEC EXTERNAL CAFE CHAIRS-METAL

OUTDOOR FURNITURE SCHEDULE

NOTE	TAG	QTY	DESCRIPTION	STD DETAIL NO
4.01	F763	2	EXTERNAL CAFE TABLE ROUND-METAL	
4.02	F761	4	EXTERNAL CAFE CHAIR-METAL	

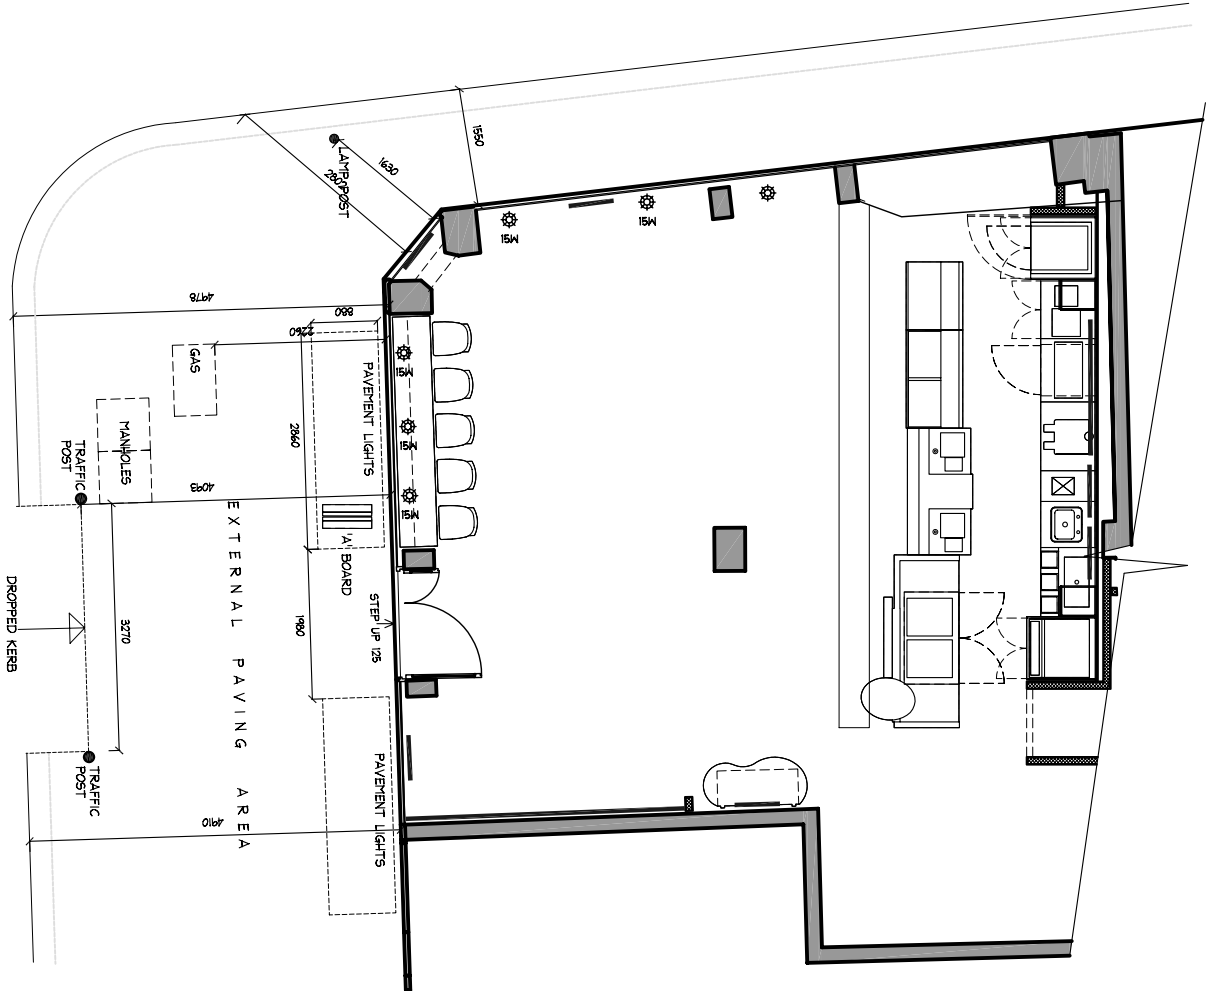

TOTTENHAM COURT RD

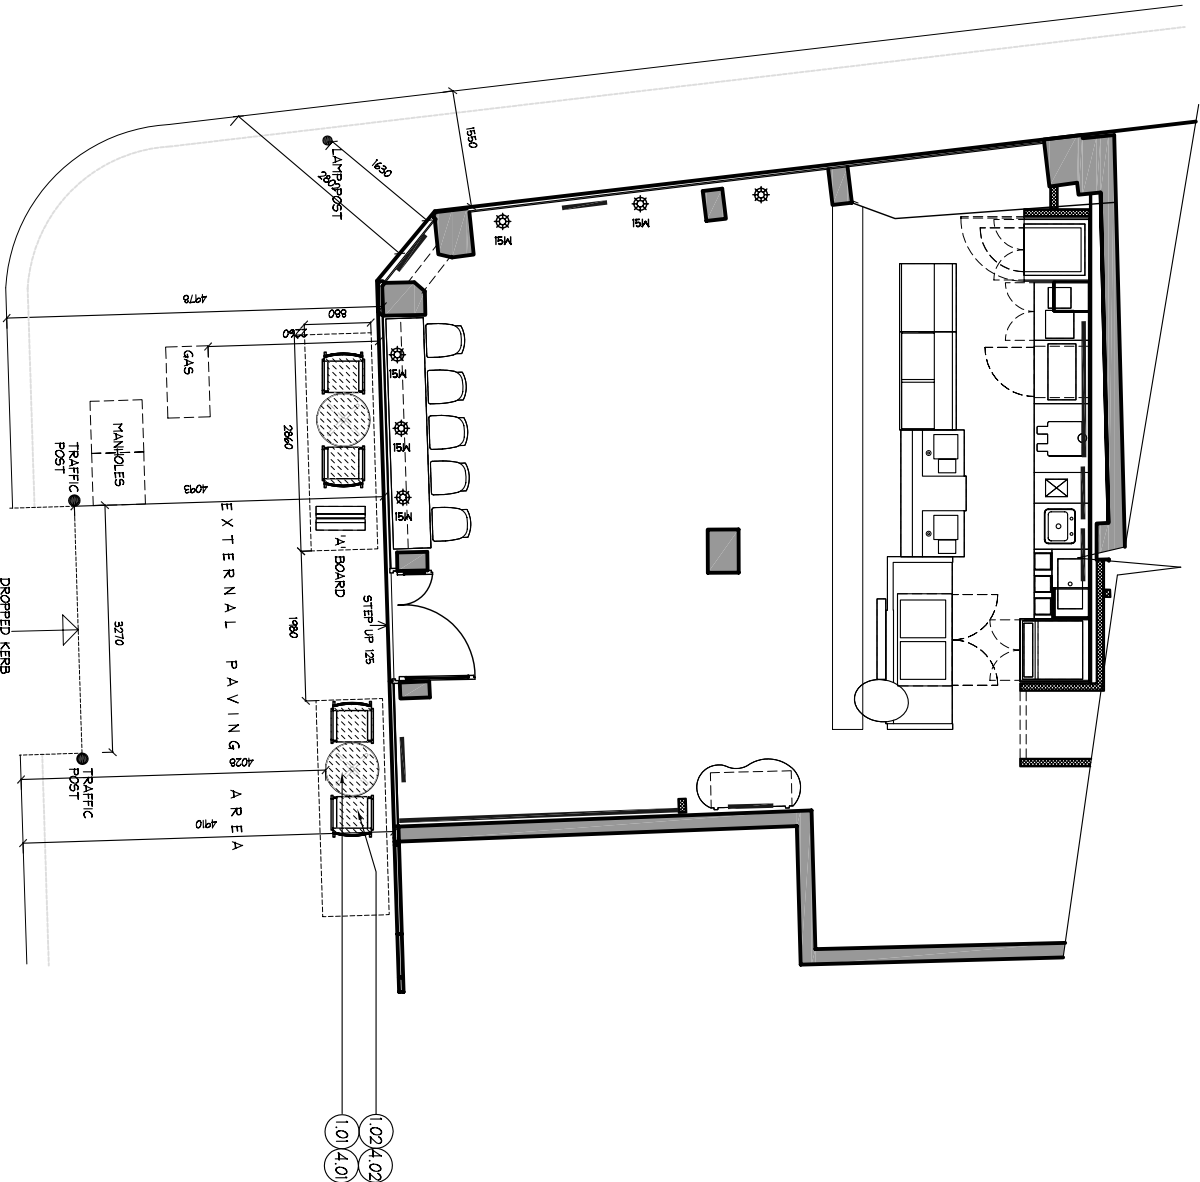

TOTTENHAM COURT RD

PROJECT CLASSIFICATION	STANDARD DETAIL REFERENCES:
	ALL REFERENCES TO STANDARD DETAIL NUMBERS ARE REFERENCED TO STANDARD DETAIL MANUAL.

DRAWING ORIGINATED FROM:

- ☒ THIS DRAWING HAS BEEN CONSTRUCTED FROM A PAVEMENT SURVEY CONDUCTED BY CMC IN PARTNERSHIP WITH BLUE NINE DESIGN
- ☐ THIS DRAWING HAS BEEN CONSTRUCTED FROM DRAWINGS PRODUCED BY STARBUCKS COFFEE COMPANY. THIS DRAWING MAY CONTAIN INACCURACIES DUE TO NO CHECK SURVEY. CONTRACTOR TO CHECK CRITICAL DIMENSIONS WHERE WORKS ARE BEING CARRIED OUT. ANY INACCURACIES MUST BE COMMUNICATED TO THE PROJECT MANAGER AND DESIGNER

FOR PLANNING



© 2005 STARBUCKS CORPORATION  
**STARBUCKS**  
**COFFEE COMPANY**  
11 Hedderman Road, Parsons Green  
London SW6 4TJ  
United Kingdom  
(0)20 7878 4900

THESE PLANS AND SPECIFICATIONS, AS WELL AS STATEMENTS MADE HEREIN, REPRESENT THE DESIGN AND CONSTRUCTION OF THE PROPOSED WORKS. THE DESIGNER ACCEPTS NO LIABILITY FOR THE REPRODUCTION, MODIFICATION, DISSEMINATION AND/OR USE OF THESE MATERIALS (OR ANY PORTION OF THEM) WITHOUT THE WRITTEN PERMISSION OF THE DESIGNER. STRICTLY PROHIBITED.

ALL DRAWINGS TO BE READ IN CONJUNCTION WITH UK STANDARD DETAIL MANUAL

REV	DATE	DESCRIPTION
-----	------	-------------

FOR PLANNING

21/07/08

SITE ADDRESS:

175  
TOTTENHAM COURT RD  
LONDON  
W1T 2HQ  
COUNTRY:  
ENGLAND

PROJECT No.: 5 12650  
CONCEPT:  
CHECKED:  
P.NT. CHKD.:  
STORE PLANNER: TRACEY BINDLOSS  
SP CHECKED:

SCALE: 1:50 @ A1  
(DO NOT SCALE DRAWINGS)

DRAWING TITLE:

OUTDOOR PLANNING

DRAWING NUMBER:

A2.1 0

STORE CODE: 5 12650