


DATE: \_\_\_\_\_ SIGNATURE: \_\_\_\_\_

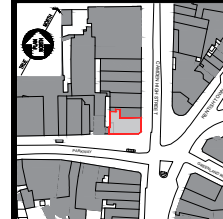


ISSUE OR REVISIONS

#	DATE	DESCRIPTION	BY	CHK'D
1	09/05/19	ISSUED		

**METRO BANK**  
UNITED KINGDOM  
CAMDEN (191)  
189-191 CAMDEN HIGH STREET  
CAMDEN TOWN, LONDON NW1 UK

PROPOSED SIGNAGE SECTIONS (ENTRY GLAZING)				
PROJECT NO.	DATE	DRAWING NO.	SCALE	REV.
18028.00	09/05/19	A5	1:20	A5.0

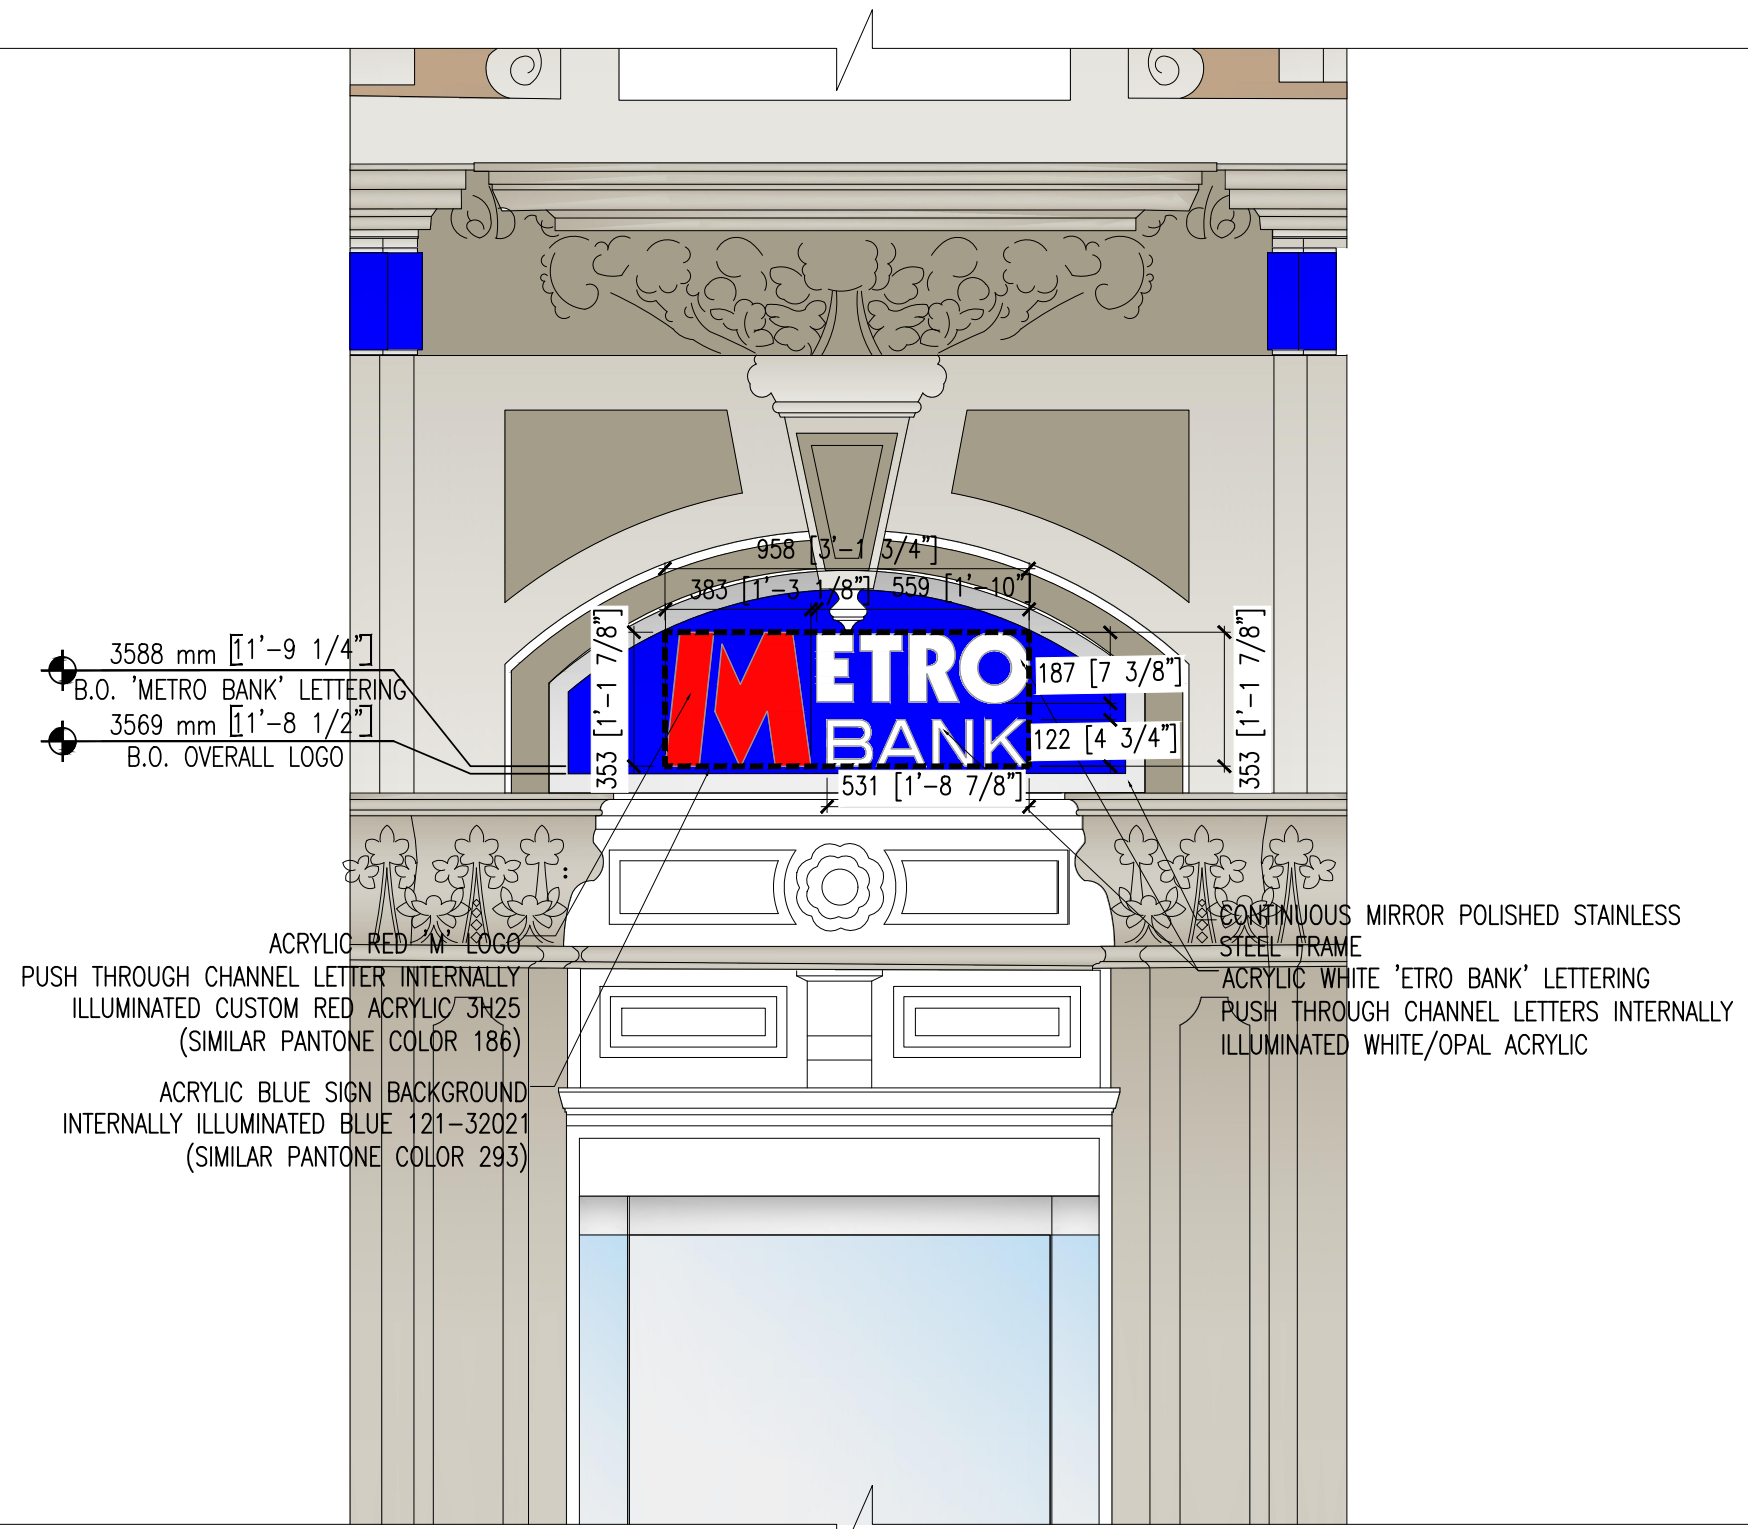

① PROPOSED SIGNAGE AT ENTRY

