
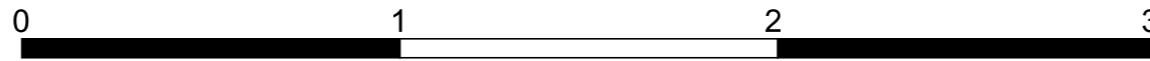


PROPOSED SECTION
THROUGH FASCIA
SCALE 1:20

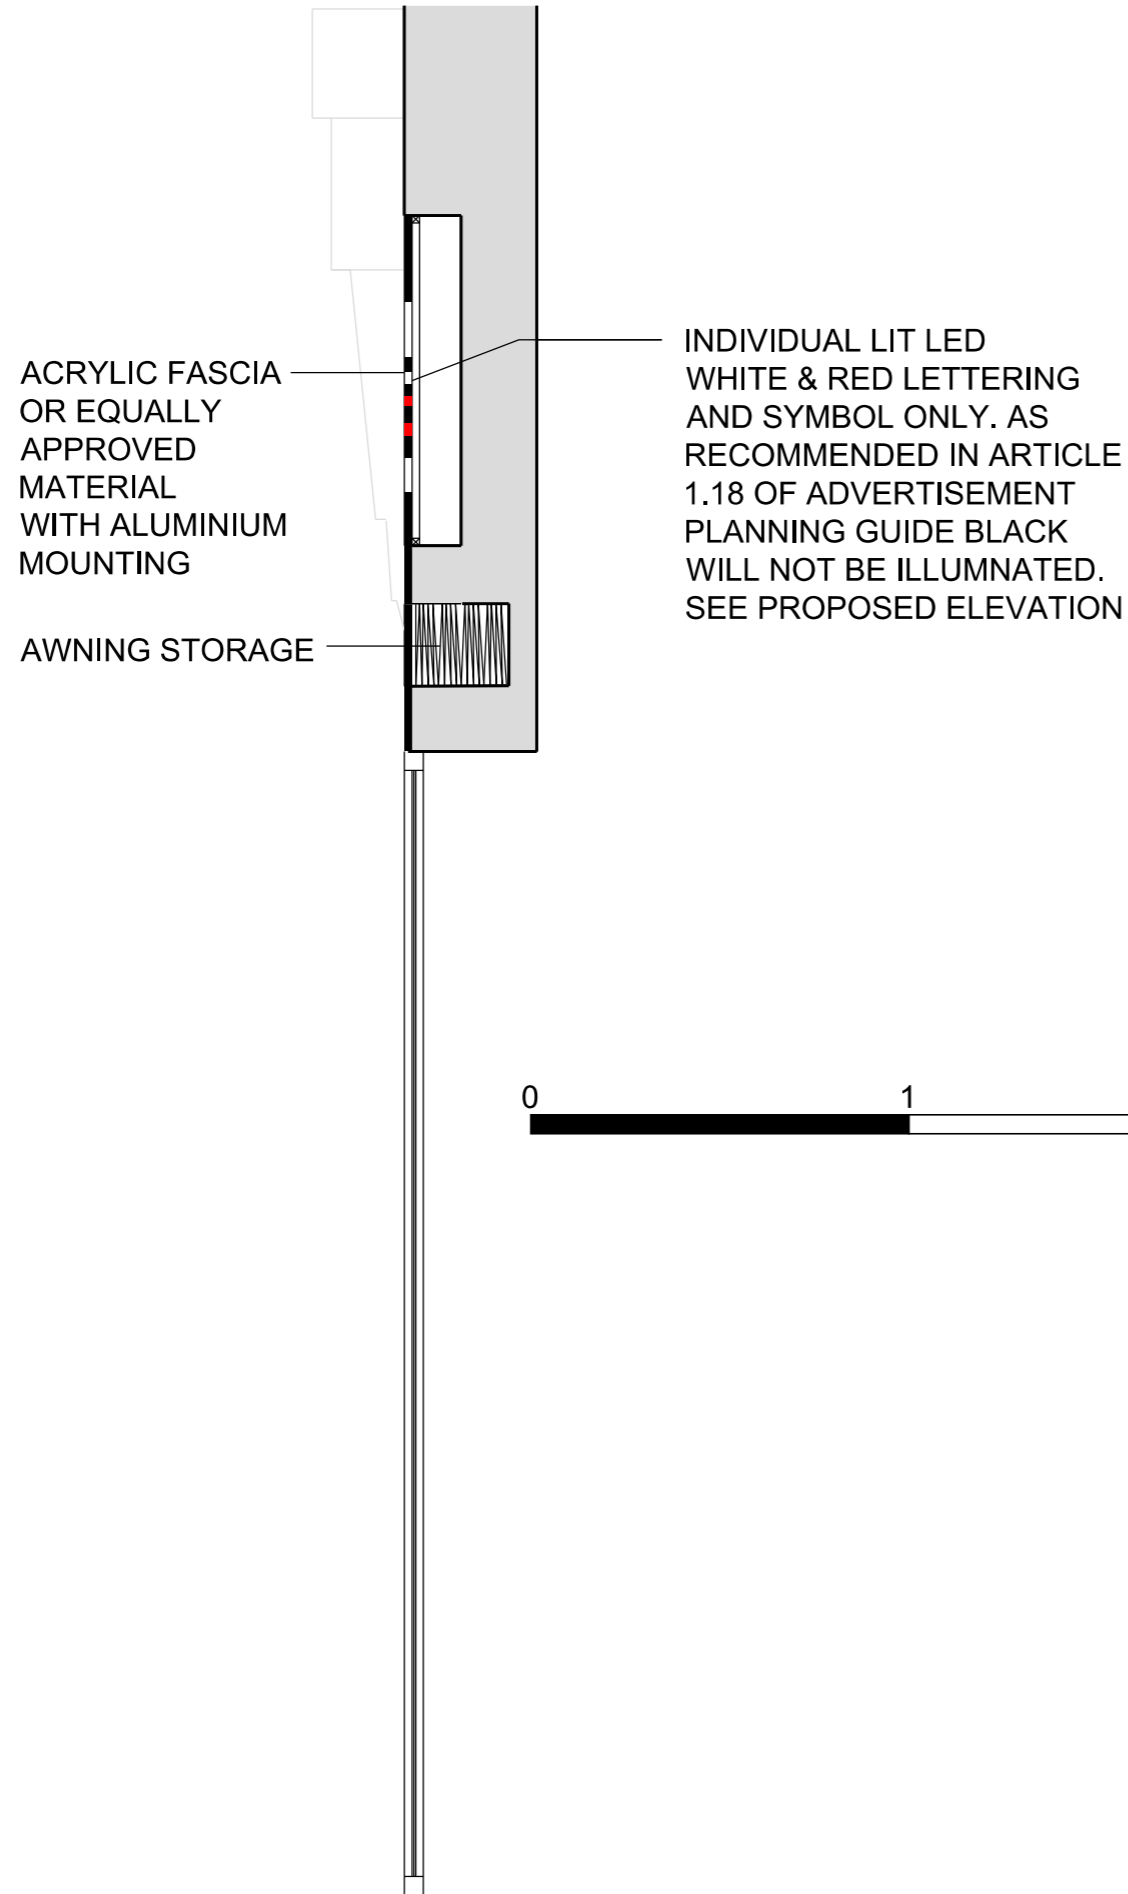

A	FOR PLANNING- ILLUMINATION VERIFIED AS INDIVIDUALLY LIT LETTERING AS PER ARTICLE 1.18 OF ADVERTISEMENT PLANNING GUIDE	RG	OCT 2019
	FOR PLANNING	RG	JUN 2019
REV:	DESCRIPTION:	BY:	DATE:

ROY GLADWELL DESIGN
<http://www.roygladwelldesign.co.uk>

PROJECT:
KIYOTO SHOP FRONT
335 WEST END LANE
LONDON NW6 1RS

TITLE:
PROPOSED SECTION THROUGH FASCIA AND SHOP FRONT

DRAWN: RG	DATE: AUG 2019
CHECKED:	DATE:
SCALE: 1:20	PAPER: A3

DRAWING No: A-KSF335WELNW6-PP-04	REV: A
--	------------------