



EXISTING SIDE ELEVATION

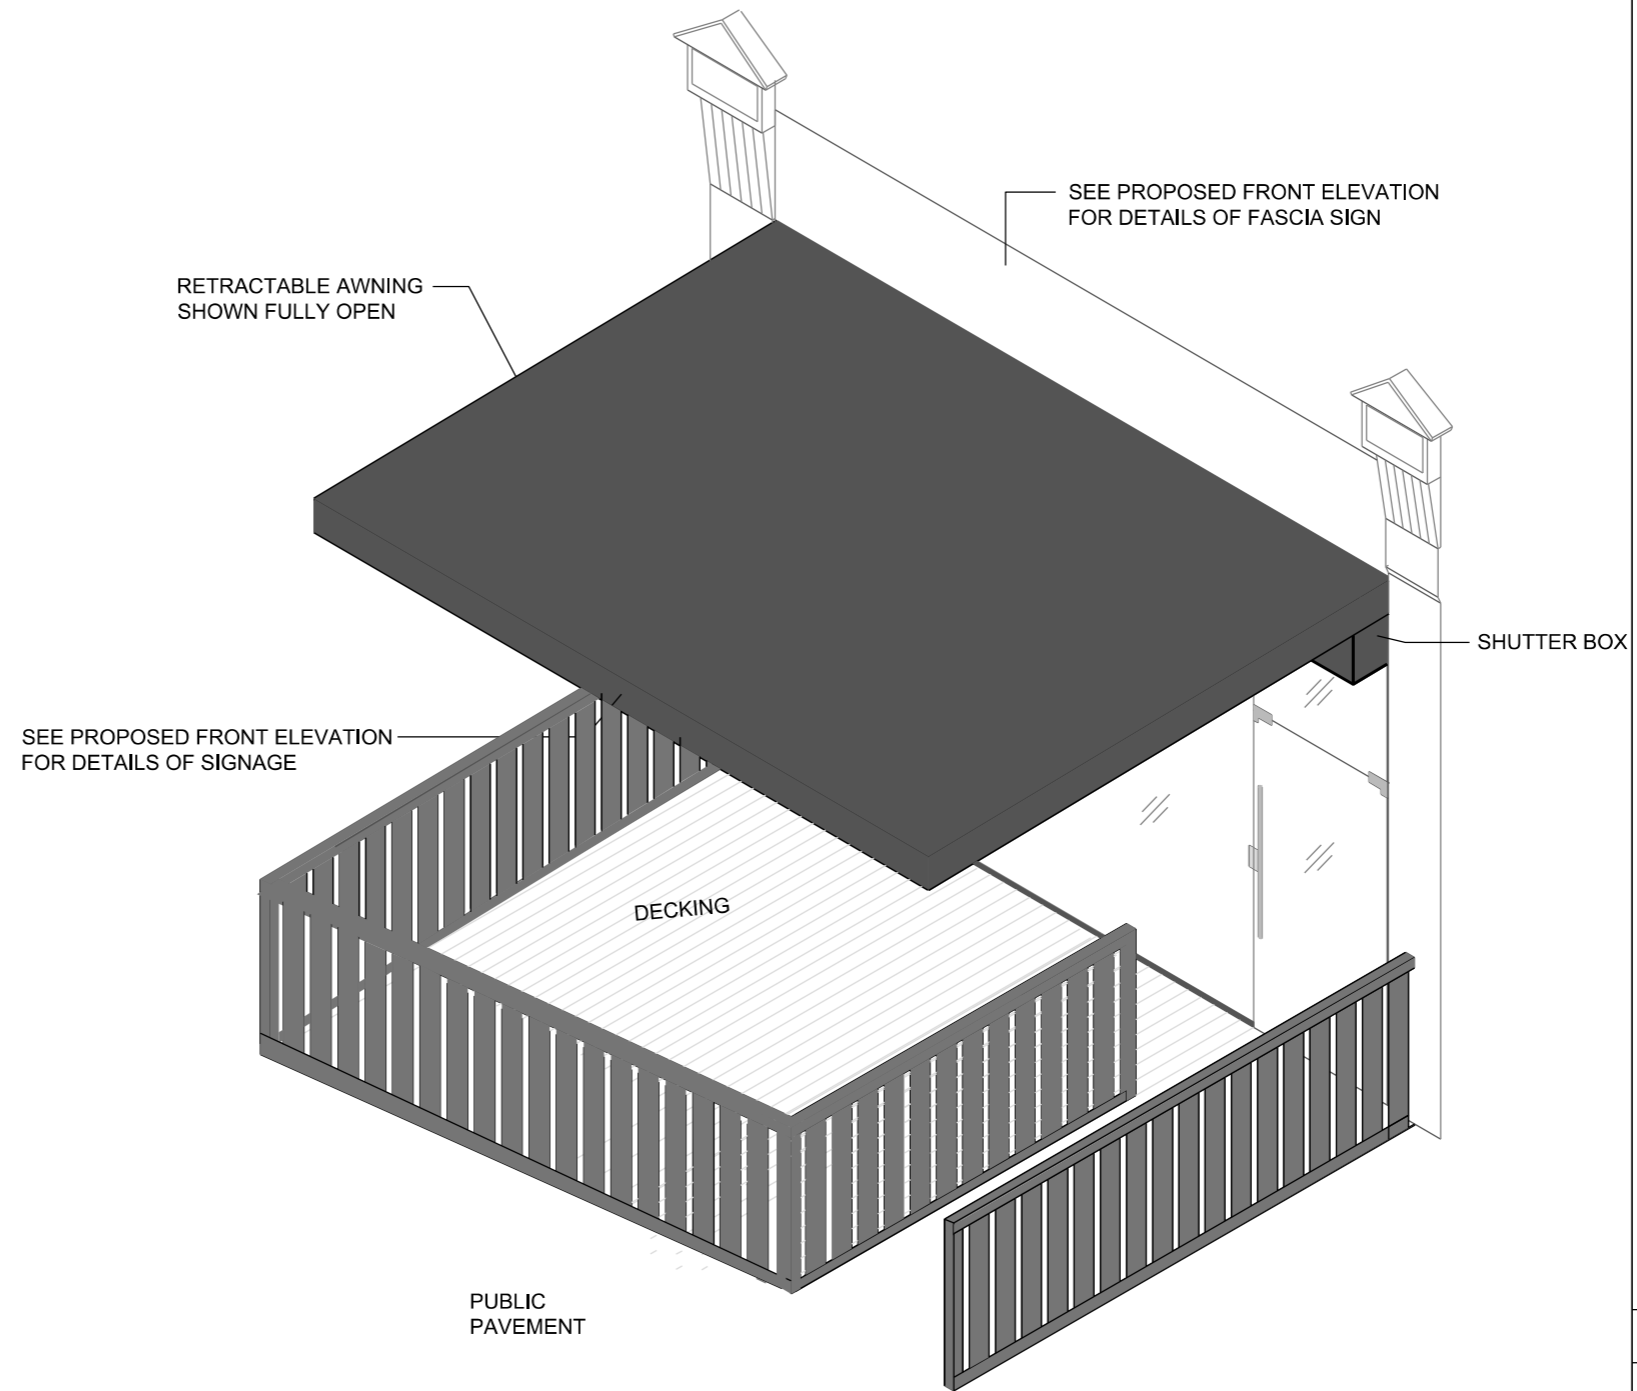

PROPOSED ISOMETRIC DETAIL

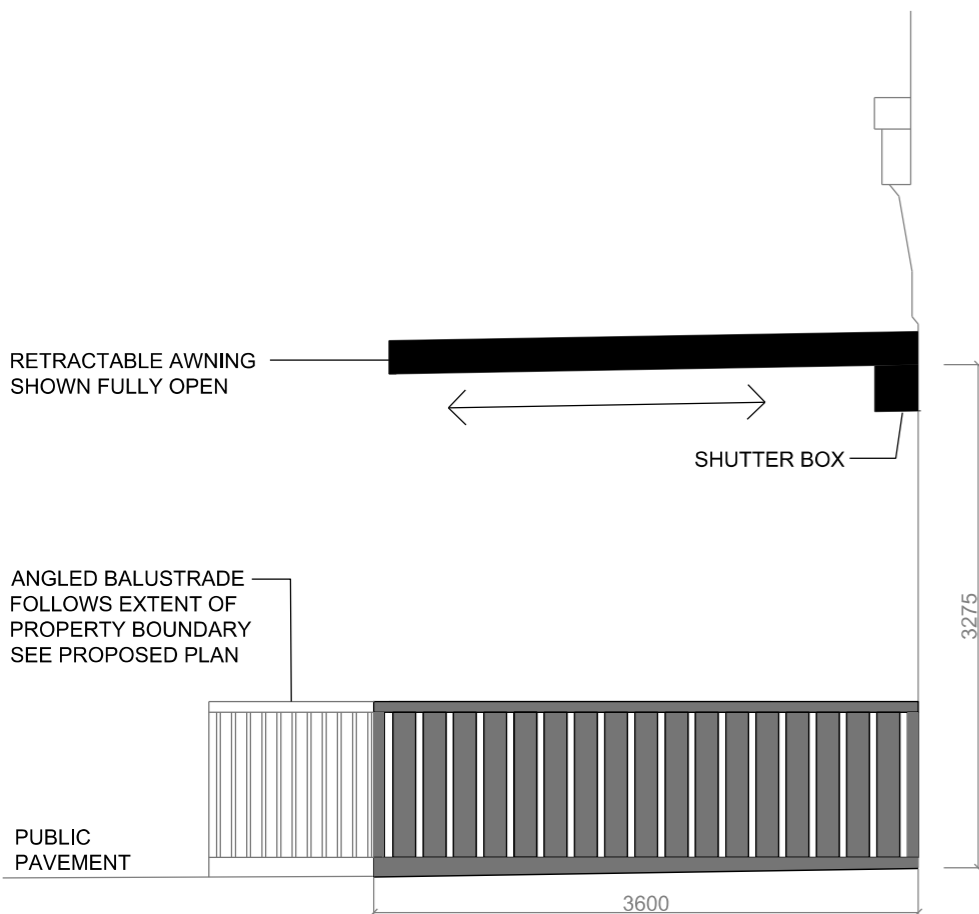

PROPOSED SIDE ELEVATION

-	FOR PLANNING	RG	JUNE 2019
REV:	DESCRIPTION:	BY:	DATE:

ROY GLADWELL DESIGN
<http://www.roygladwelldesign.co.uk>

PROJECT:
KIYOTO SHOP FRONT
335 WEST END LANE
LONDON NW6 1RS

TITLE:
EXISTING AND PROPOSED SIDE ELEVATIONS WITH PROPOSED ISOMETRIC DETAIL

DRAWN: RG	DATE: JUNE 2019
CHECKED:	DATE:
SCALE: 1:50	PAPER: A3

DRAWING No: **A-KSF335WELNW6-PP-03** REV: -