


EXISTING ROOF FLOOR

PROPOSED ROOF FLOOR





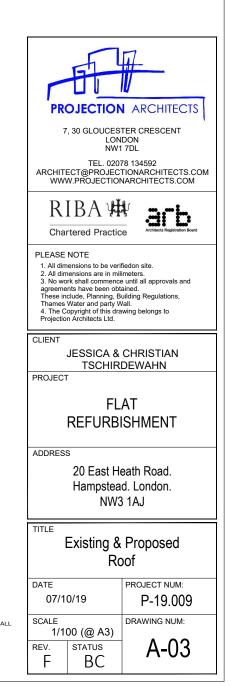

EXISTING WALL DEMOLISHED WALL PROPOSED ROOF PROPOSED STUD WALL PROPOSED WALL

BOUNDARY LINE




EXISTING NORTH SIDE ELEVATION

Caturn 45.00m Daturn 45.00m


PROPOSED NORTH SIDE ELEVATION

Datum 45.00m

0 1 2 3 4 5m

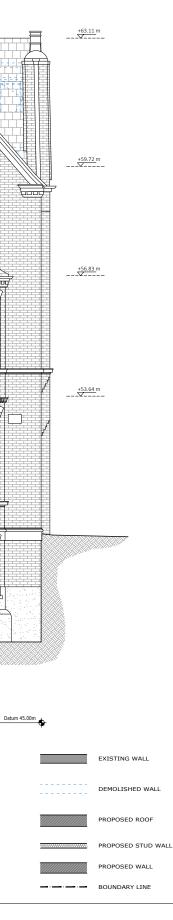

PROJECTION ARCHITECTS	
7, 30 GLOUCESTER CRESCENT LONDON NW1 7DL TEL. 02078 134592 ARCHITECT@PROJECTIONARCHITECTS.COM WWW.PROJECTIONARCHITECTS.COM	
RIBA W Arthur Architects Registration Board	
PLEASE NOTE 1. All dimensions to be verifiedon site. 2. All dimensions are in milimeters. 3. No work shall commence until all approvals and agreements have been obtained. These include, Planning, Building Regulations, Tharmes Water and party Wall. 4. The Copyright of this drawing belongs to Projection Architects Ltd.	
CLIENT JESSICA & CHRISTIAN TSCHIRDEWAHN PROJECT	
FLAT REFURBISHMENT	
ADDRESS 20 East Heath Road. Hampstead. London. NW3 1AJ	
Existing & Proposed North Side Elevation	
DATE 07/10/19	PROJECT NUM: P-19.009
scale 1/100 (@ A3) REV. STATUS F BC	drawing num:

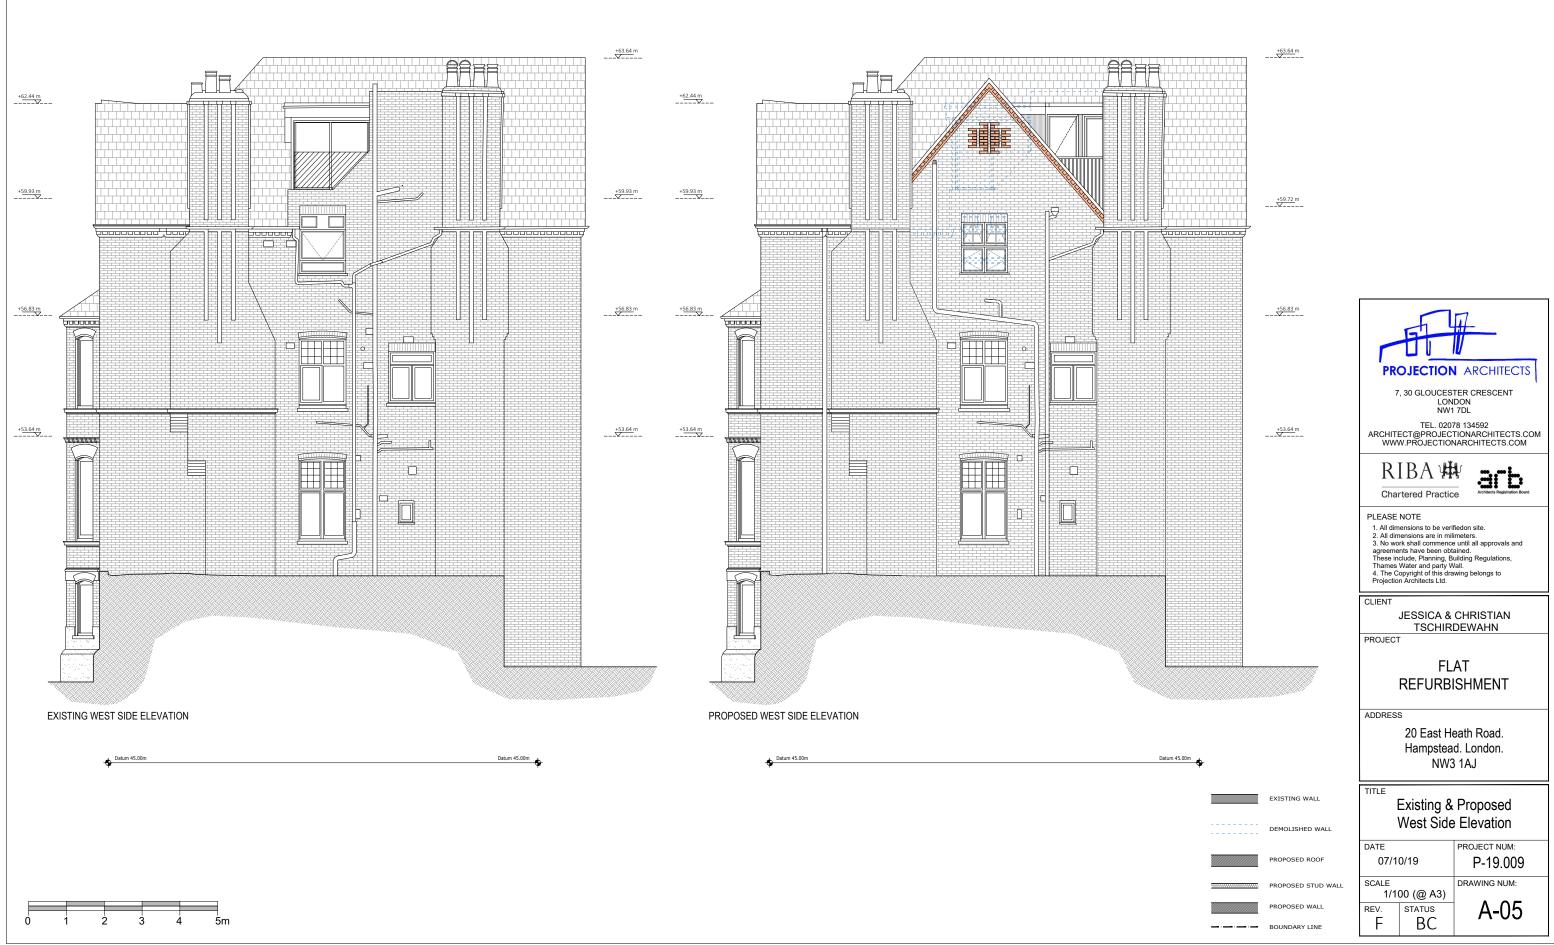



EXISTING SOUTH SIDE ELEVATION



Datum 45.00m





+63.64 m

F

Idit


Datum 45.00m

+61.70 m


+58.68 m

+55.83 m

+53.64 m

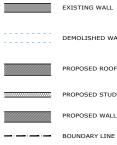

DEMOLISHED WALL PROPOSED ROOF PROPOSED STUD WALL PROPOSED WALL

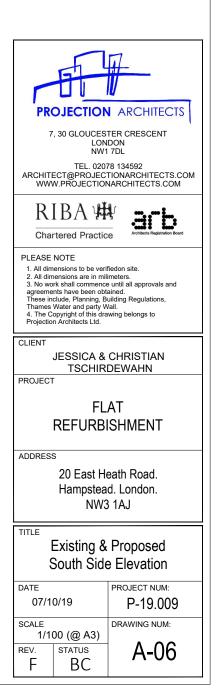



EXISTING EAST SIDE ELEVATION

PROPOSED EAST SIDE ELEVATION

Datum 45.00m

◆ ________ Datum 45.00m ◆ _______

0 1 2 3 4 5m

