



SCALE BAR 1:1250

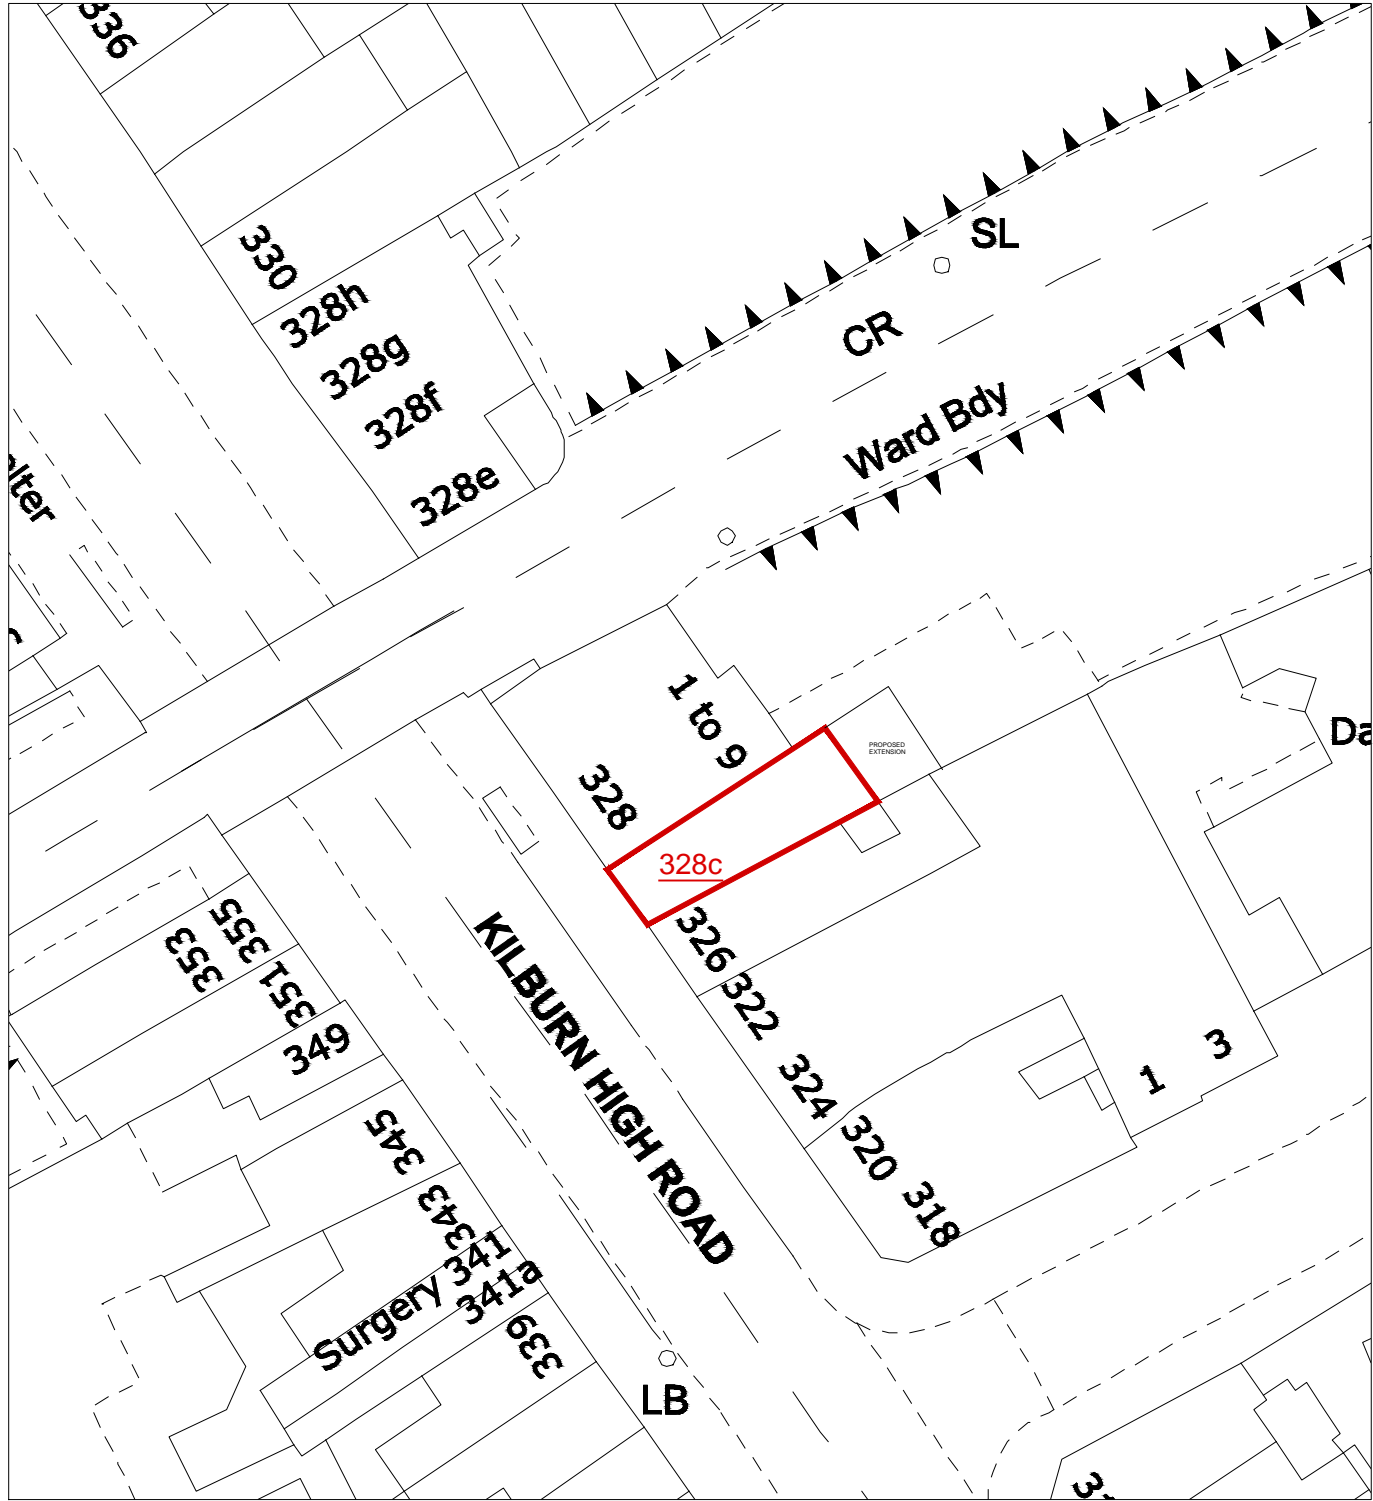

LOCATION PLAN 1:1250



SCALE BAR 1 : 500

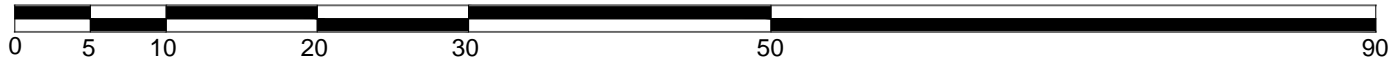

BLOCK PLAN 1:500

REVISION B (September 2019): Plans amended at request of case officer to reduce depth of extension, remove two sets of folding doors, reduce no. of rooflights  
REVISION A (August 2019): Plans amended to change design of rooflight, show the nearby embankment & retaining fence, and show more of the neighbouring properties

|         |   |   |                   |      |           |   |
|---------|---|---|-------------------|------|-----------|---|
| Address | 328C Kilburn High Road,<br>London, NW6 2QN                                | Scale                                       | 1:500 &<br>1:1250 | Date | June 2019 | Homecraft Design Studios<br>Homecraft Design Studios Group Ltd.<br><br>3 Pennine Parade, Pennine Drive<br>London, NW2 1NT<br><br>Mobile: 07801 445580<br>Email: h768@btinternet.com |
| Scheme  | Ground Floor Rear Extension to<br>provide ancillary seating to restaurant | Drawn by: HS<br>Checked by:<br>Approved by: |                   | Rev. | B         |   |
| Title   | Proposed Location & Block<br>Plans  | Drawing No.<br>201906/328CKHR/S2            |                   |      |           |   |