




1 Existing Ground Floor GA Plan  
1 : 100

NOTES:  
1. THIS DRAWING IS COPYRIGHT AND MUST NOT BE REPRODUCED IN WHOLE OR IN PART WITHOUT WRITTEN PERMISSION OF GAA DESIGN.  
2. THIS DRAWING REPRESENTS DISCRETIONARY AND CONCEPT ONLY. HENCE IT CAN BE SCALED FOR PLANNING PURPOSES ONLY.  
3. THIS DOCUMENT AND ALL ASSOCIATED DOCUMENTS ARE PREPARED FOR SPECIFIC SITE AND EVENT, AND INCORPORATE CALCULATIONS AND MEASUREMENTS AVAILABLE FROM THE CLIENT AT THE TIME OF DRAFTING.  
4. THE RECIPIENT AGREES TO PROTECT THE CONTENTS FROM DISTRIBUTION AND DISSEMINATION EXCEPT AS REQUIRED FOR THE SPECIFIC EVENT NAMED, WITHOUT THE WRITTEN PERMISSION OF THE DESIGNER.  
5. USE OF THIS DESIGN IS GRANTED TO THE CLIENT FOR THE SPECIFIC AND NAMED EVENT ONLY.  
COPYRIGHT © 2019

REV	DATE	DESCRIPTION	APPR
P01	16/04/2019	First Issue	

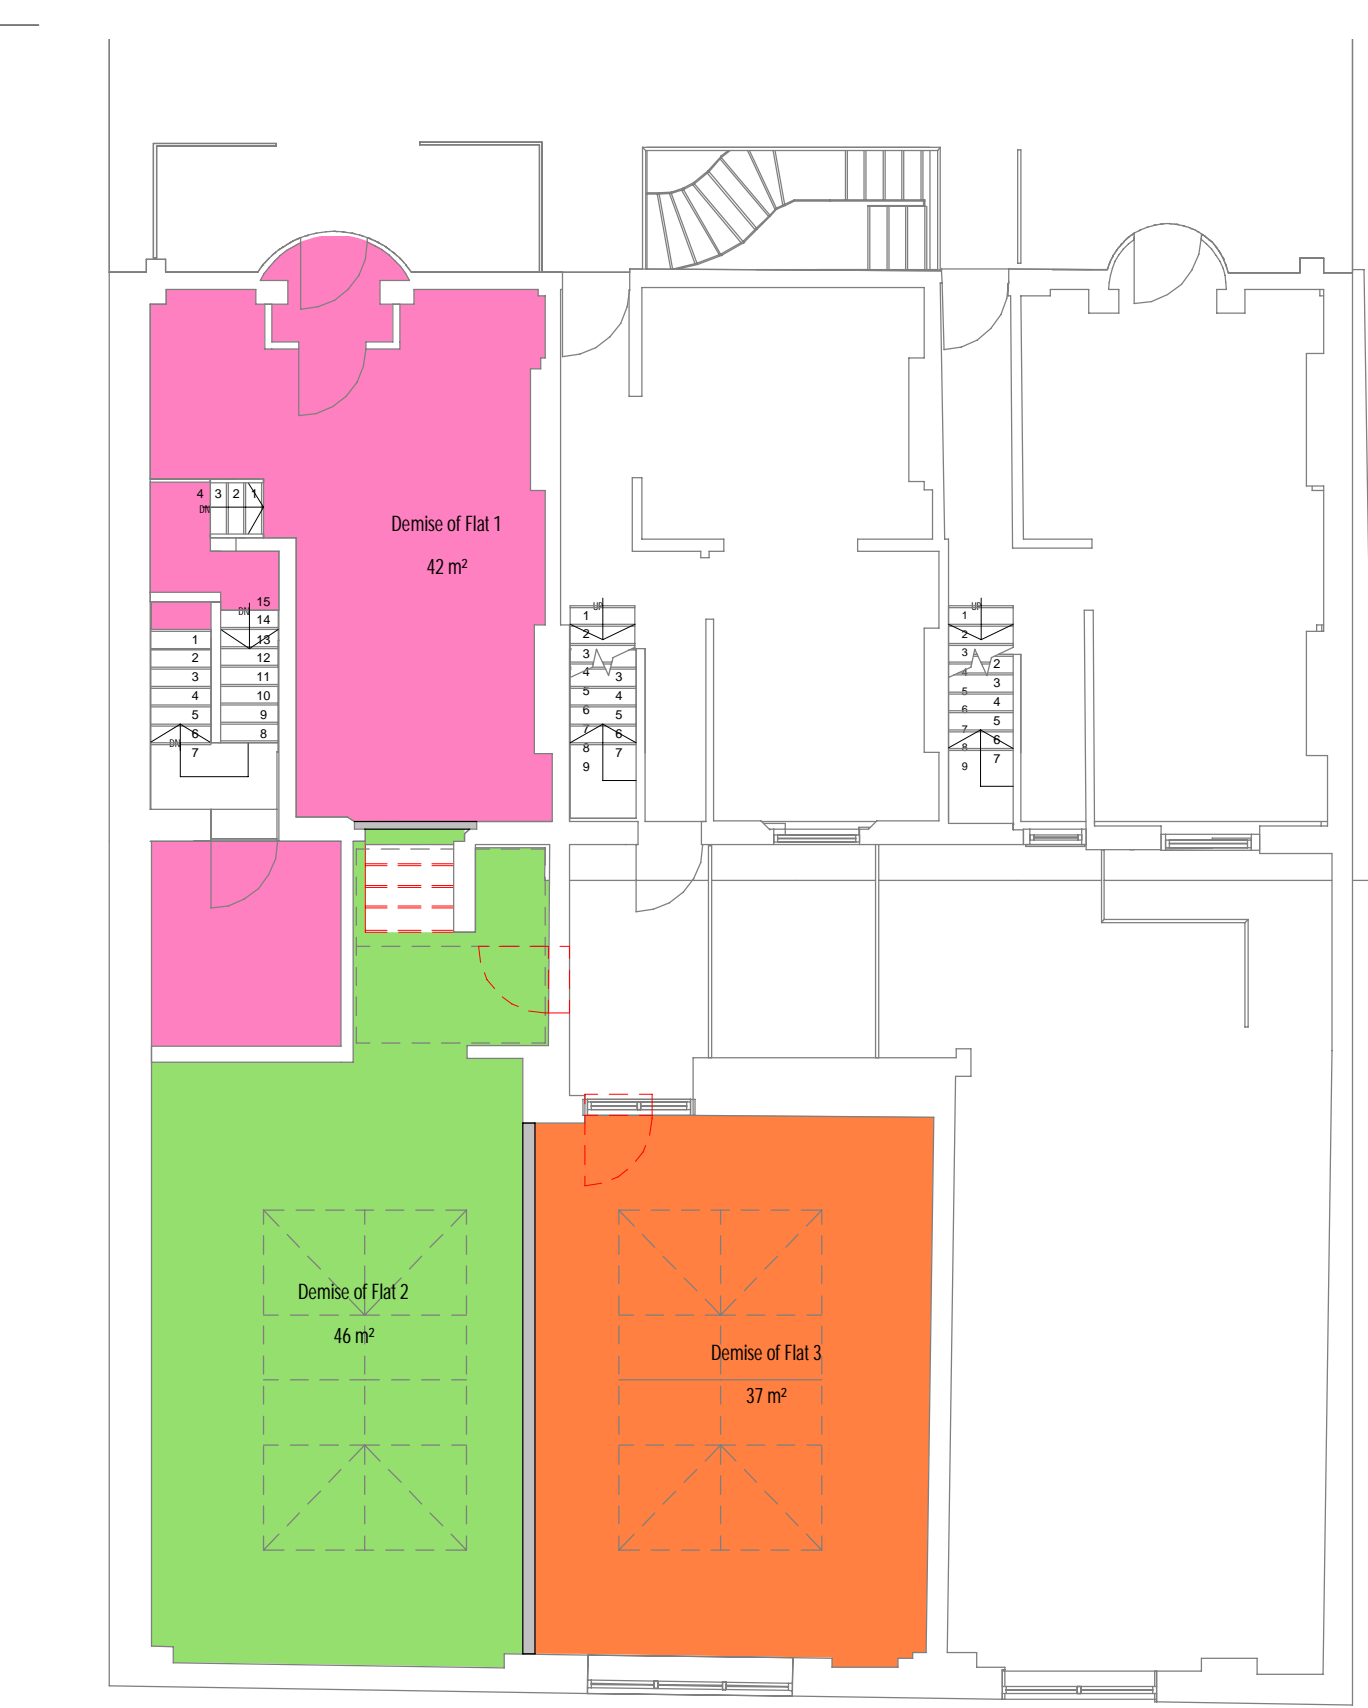

2 Proposed Ground Floor GA Plan  
1 : 100

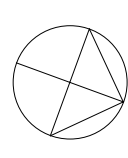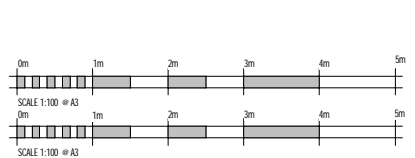

PROJECT NAME 132 Royal College Street, NW1 0TA		DOCUMENT NUMBER 19023 - GAA - ZZ - GF - DR - T - 2001	
DRAWING TITLE Ground Floor GA Plan		DATE 16/04/19	CHECK CS
PROJECT NUMBER 19023	SCALE 1 : 100@A3	PURPOSE For Information	STATUS S01
		REVISED P01	APPROVED SSB



© GAA DESIGN 2019  
A3