

INDICATIVE


Every effort has been made to confirm the structure within the building, however this is a non-intrusive survey and we accept no responsibility for any errors beyond the visible fitout. If this is critical to design we suggest further investigation.

As determined by RICS guidelines, this survey has a presentation scale of 1:100. Interrogated dimensions will be within tolerance for this and smaller scales only.


Do Not Scale From Paper Copies




DATUM 25.00metres ELEVATION FRONT

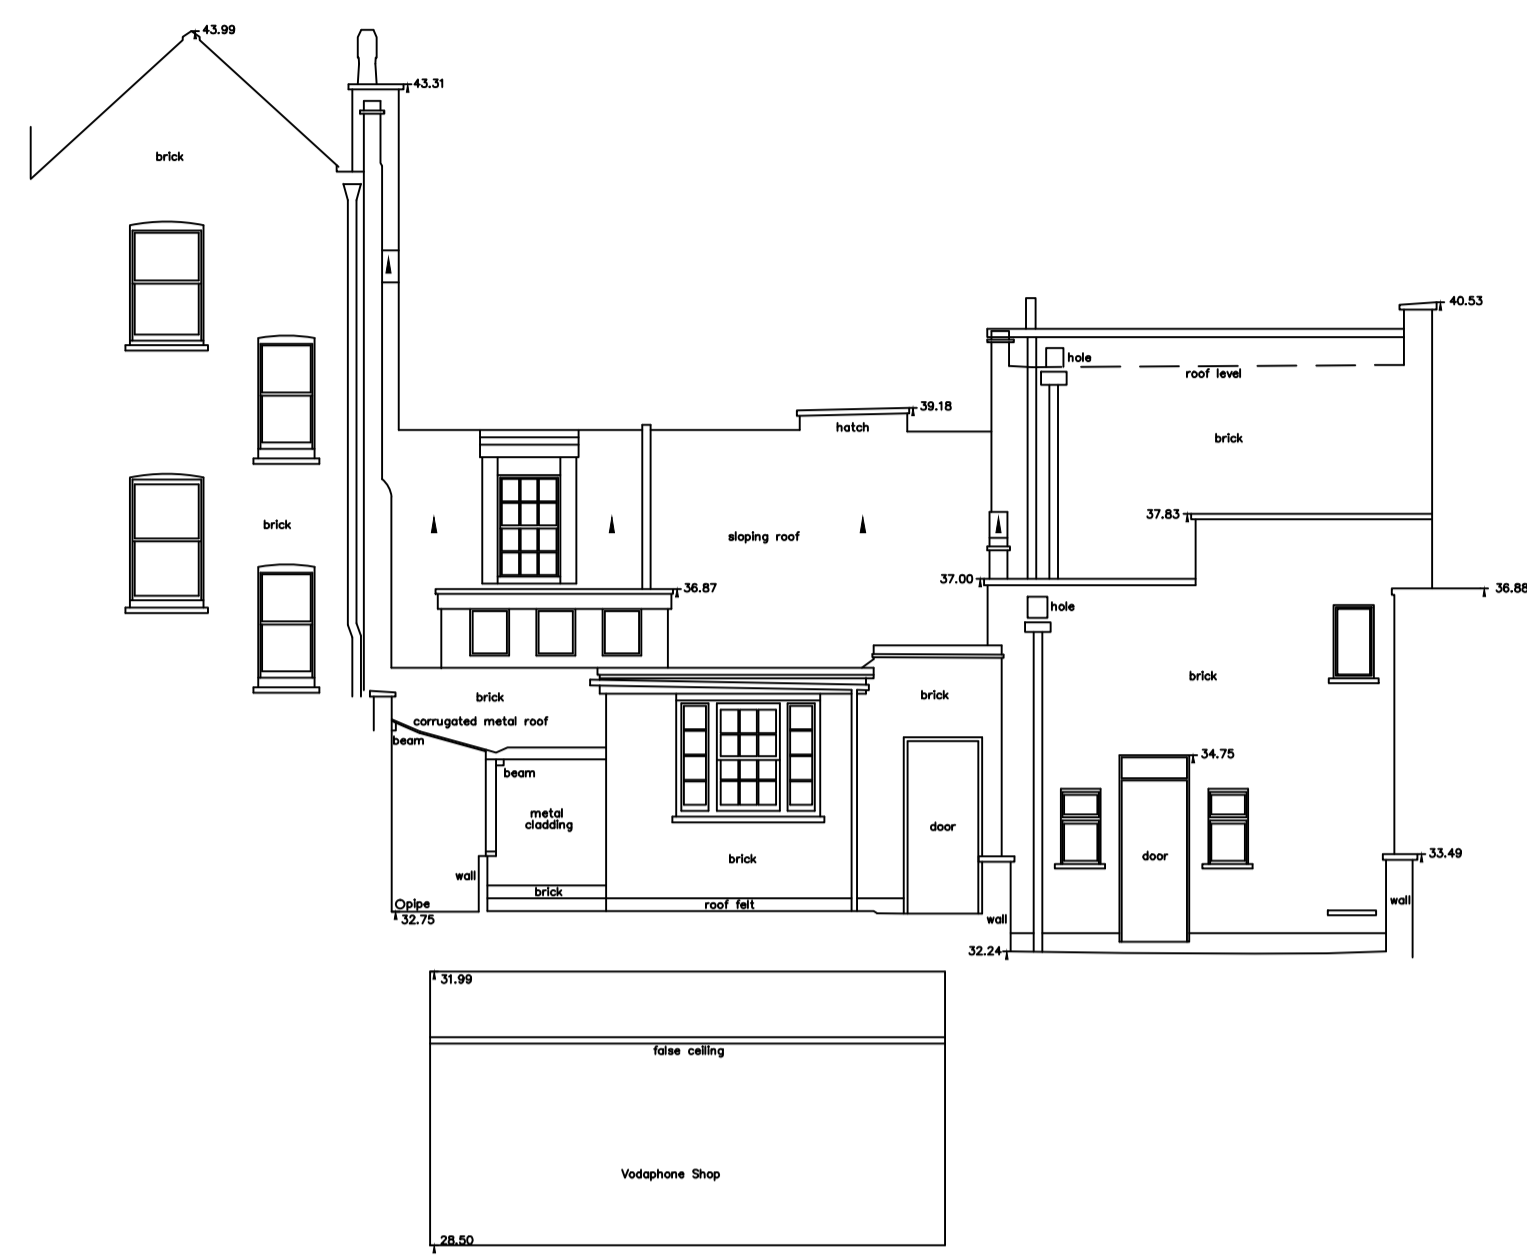

DATUM 25.00metres ELEVATION REAR

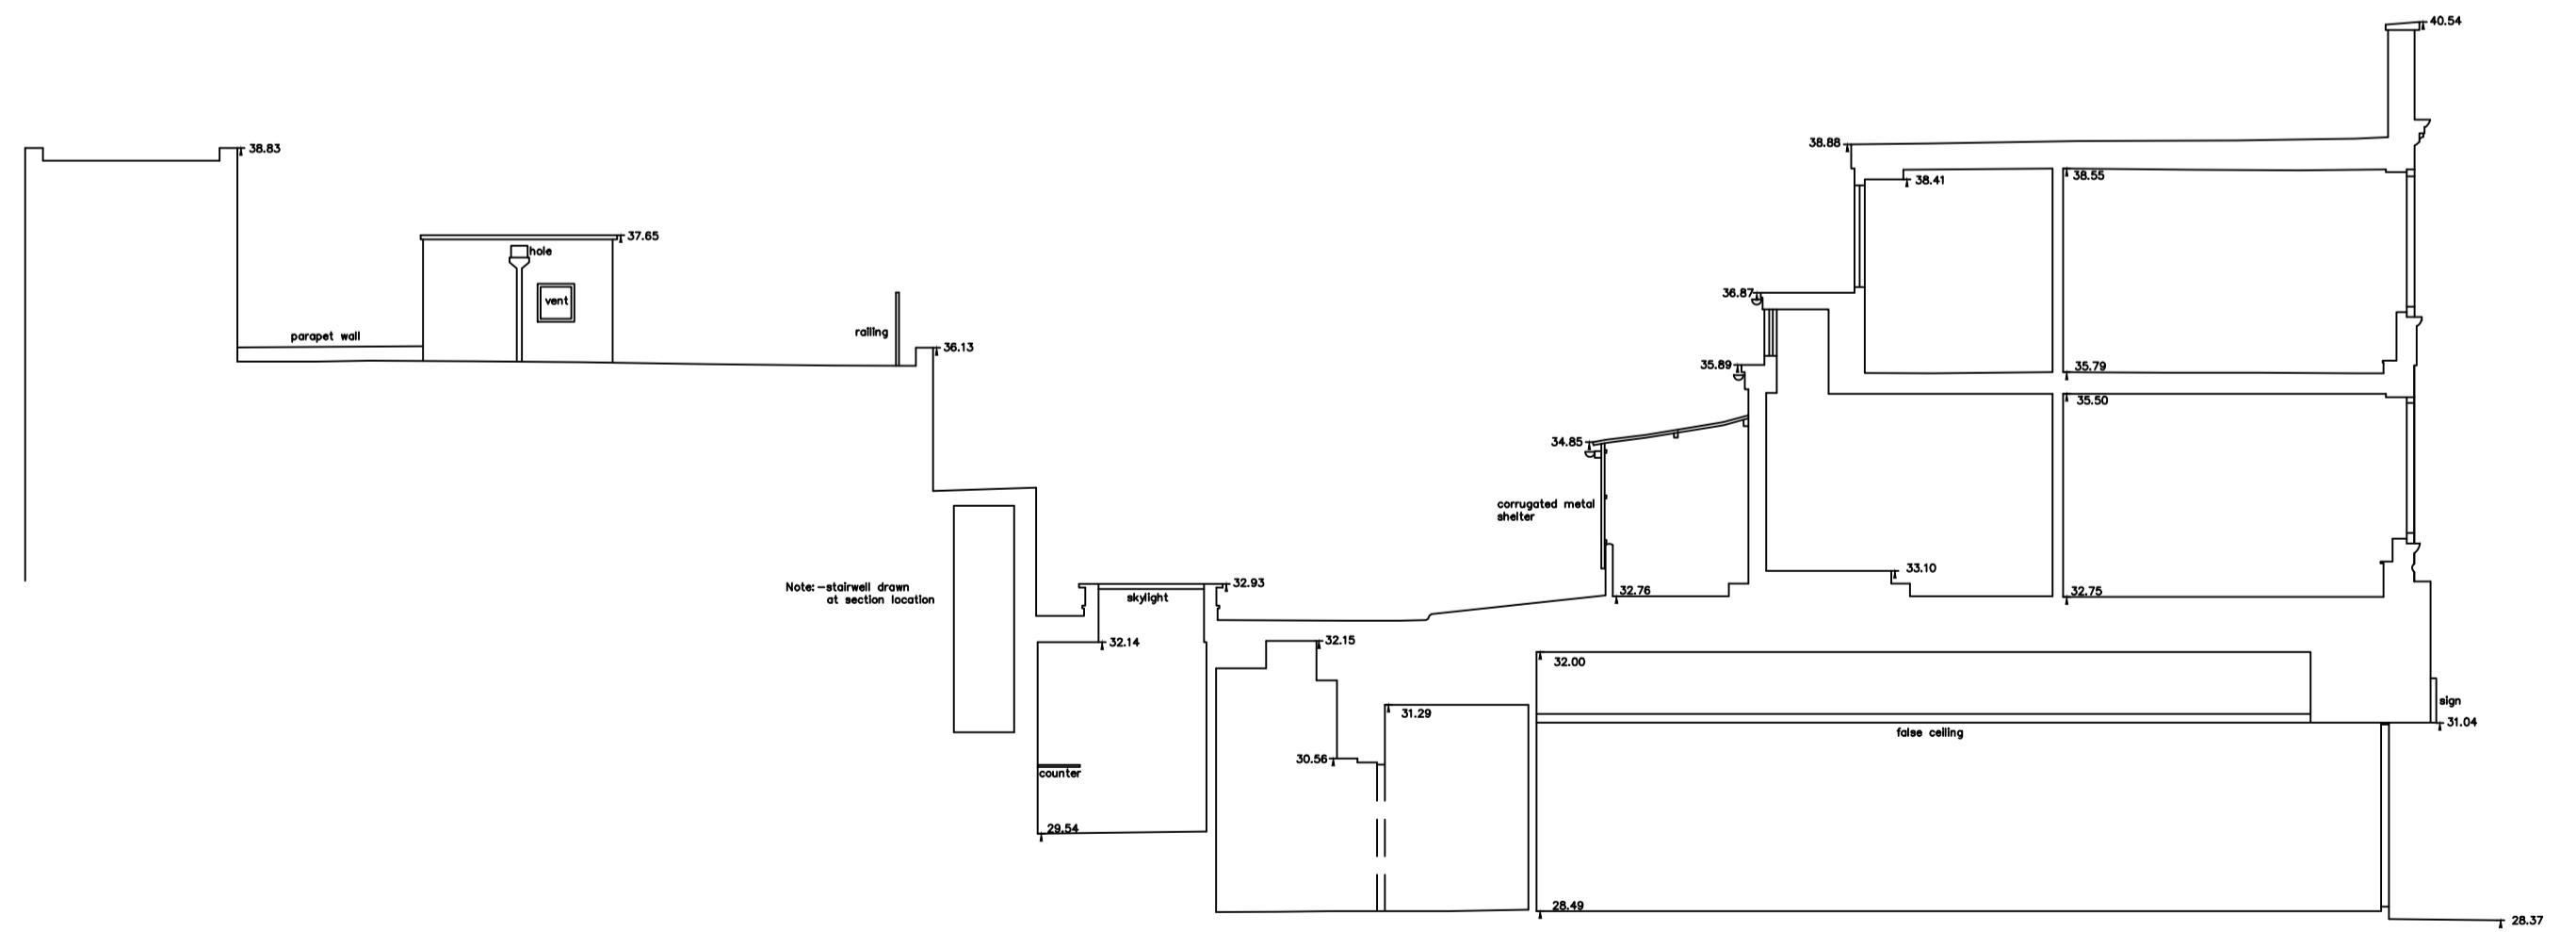

DATUM 25.00metres SECTION A

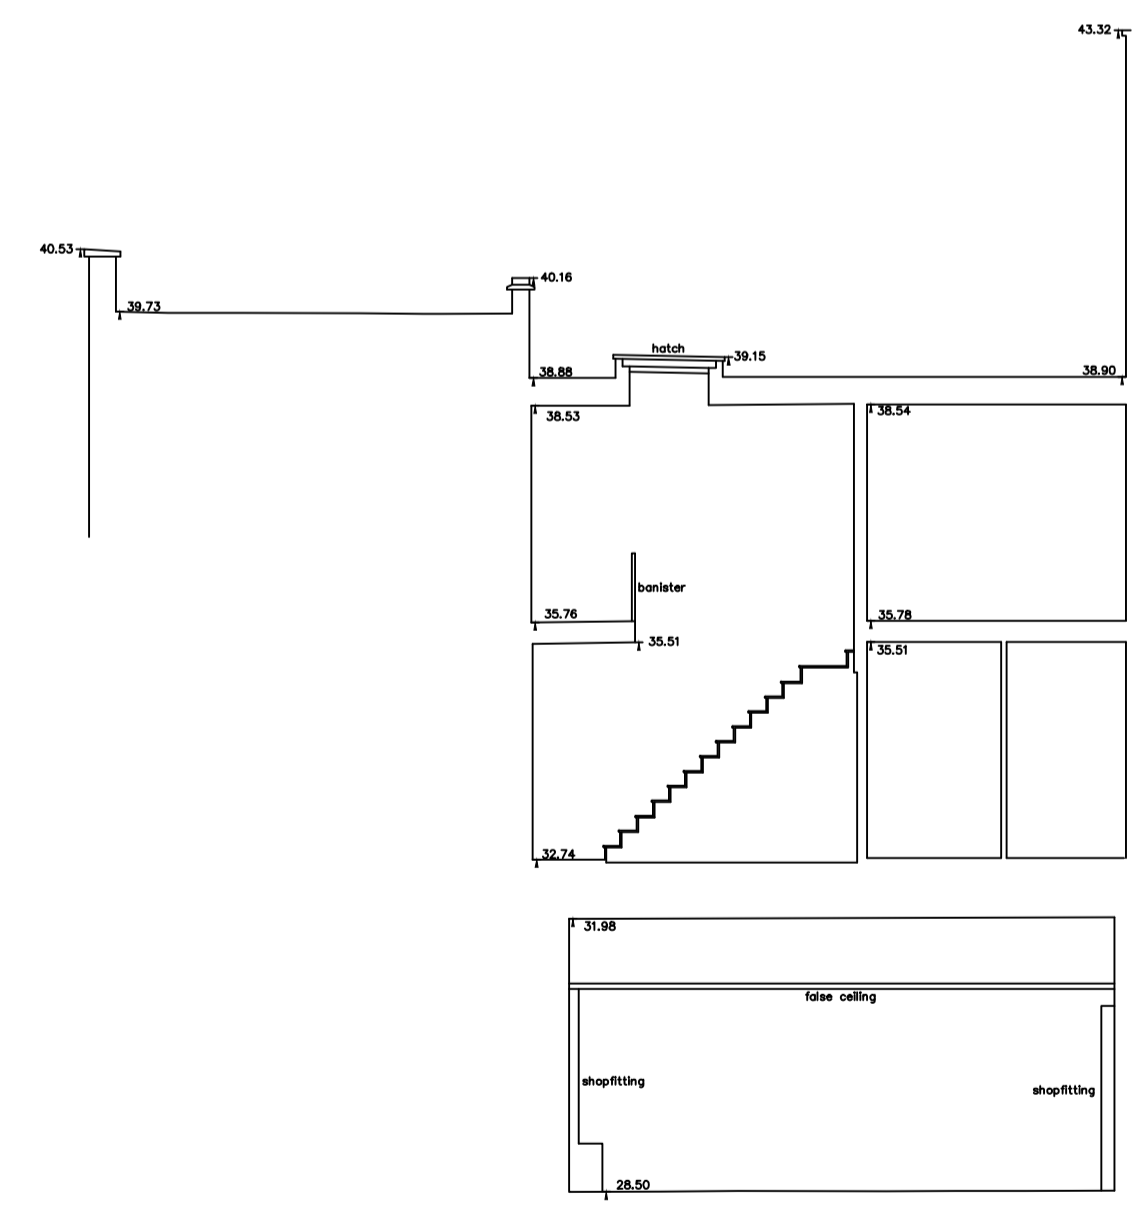

DATUM 25.00metres SECTION B

Rev.	Notes:	Date
------	--------	------

LEGEND

when viewing individual elements please ensure that all layers beginning "C" are turned on & thawed, as well as the relevant floor prefix. e.g. "1" for first floor

Layer control	Elevation / Section	Drawing Annotation
Plan		
B : Basement	B : Brick elev. "_b" : Brick	heights above FFL to:
G : Ground	P : Partition elev. "_f" : Features	s : Sill Height
1 : First	O : Overheads elev. "_1" : Text	h : Head Height
2 : Second	R : Ramps/Steps elev. "_w" : Window	c : Ceiling Height
3 : Third	S : Services sec. "_b" : Brick	b : Beam Height
4 : Fourth	W : Windows sec. "_f" : Features	sp : Spring Point
5 : Fifth	L : Levels sec. "_l" : Text	sc : Structural Ceiling
6 : Sixth	T : Text sec. "_w" : Window	tc : False Ceiling

Symbols:-

Example Level Annotation:-

- 00.00 Elevation Detail Levels
- + 00.00 Plan Detail Levels
- + [00.00] Plan Soffit Levels



CSL SURVEYS (STEVENAGE) LTD
16 LEYDEN ROAD, STEVENAGE,
HERTFORDSHIRE, SG1 2BP
TEL: (01438) 728 441 FAX: (01438) 742 435
email: mail@cslsurveys.com
http://www.cslsurveys.com

Project
151-153 CAMDEN HIGH STREET
CAMDEN
LONDON NW1 7JR

Title
EXISTING
ELEVATIONS & SECTIONS

Client
LEAFGREEN ESTATES LTD

Project No	Revision	Dwg No.
22918PR	F0	5 of 5
Plot Scale	Sheet Size	Date
1:100	A1	AUGUST 2018

Levels Related to OSGB36 unless otherwise stated.