


[illegible]

THIS DRAWING IS COPYRIGHT & MUST NOT BE REPRODUCED IN WHOLE OR IN PART WITHOUT PRIOR CONSENT FROM GEOFF BEARDSLEY & PARTNERS (UK) LLP

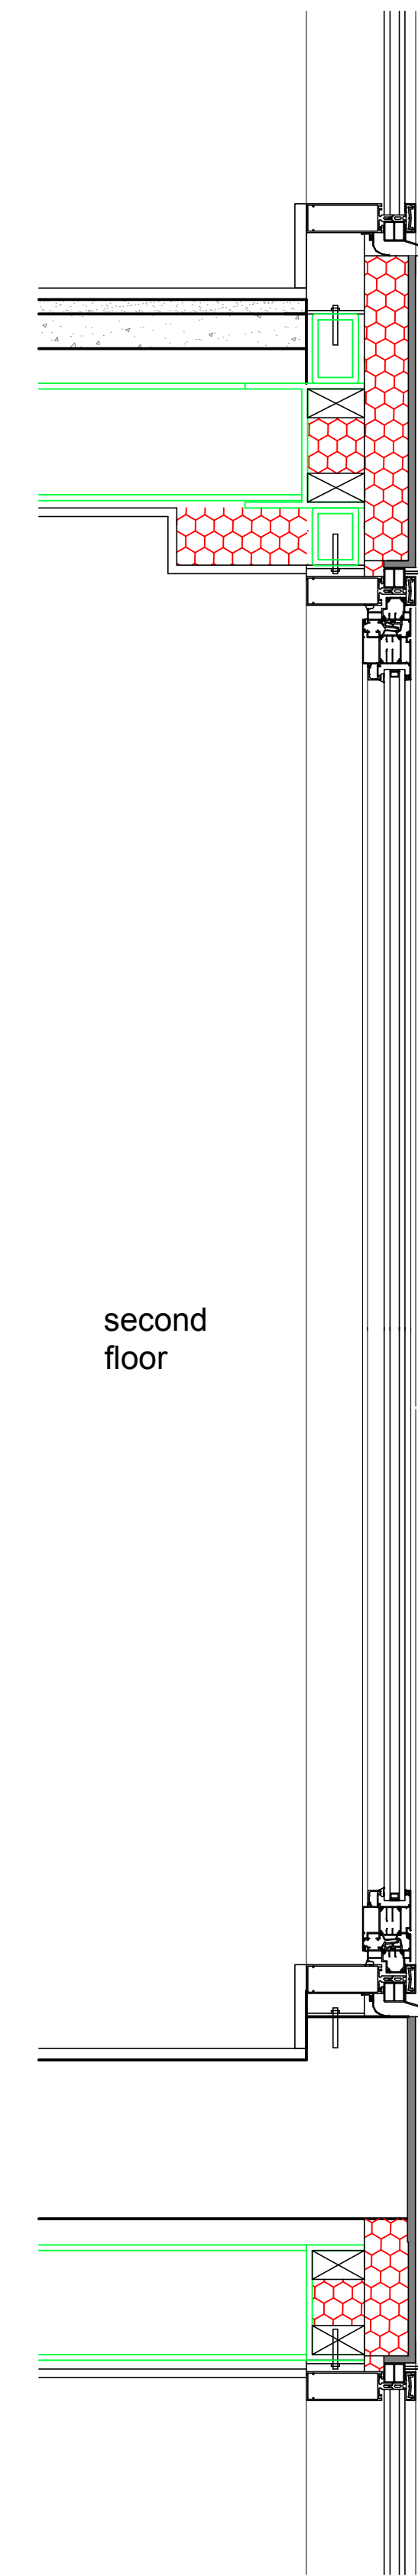

SECTION

revisions

ALL FIGURED DIMENSIONS TO BE CHECKED ON
SITE BY CONTRACTOR BEFORE COMMENCING
WORK.
NO DIMENSIONS SCALED FROM THIS DRAWING



Geoff Beardsley & Partners (UK) LLP
CHARTERED ARCHITECTS AND CDM CO-ORDINATORS
 Elfin House, 1A Elfin Grove, Teddington, Middlesex TW11 8RD
 Tel: 020 86144374 Fax: 020 89778494
www.gbparchitects.co.uk

client

NYRAFF LTD.

job

67 - 74 SAFFRON HILL
LONDON
EC1N 8QX

title

PROPOSED WINDOW DETAILS

dwg no.

1500/WINDOWS

scale 1:10 @ A1 date FEB 2019