



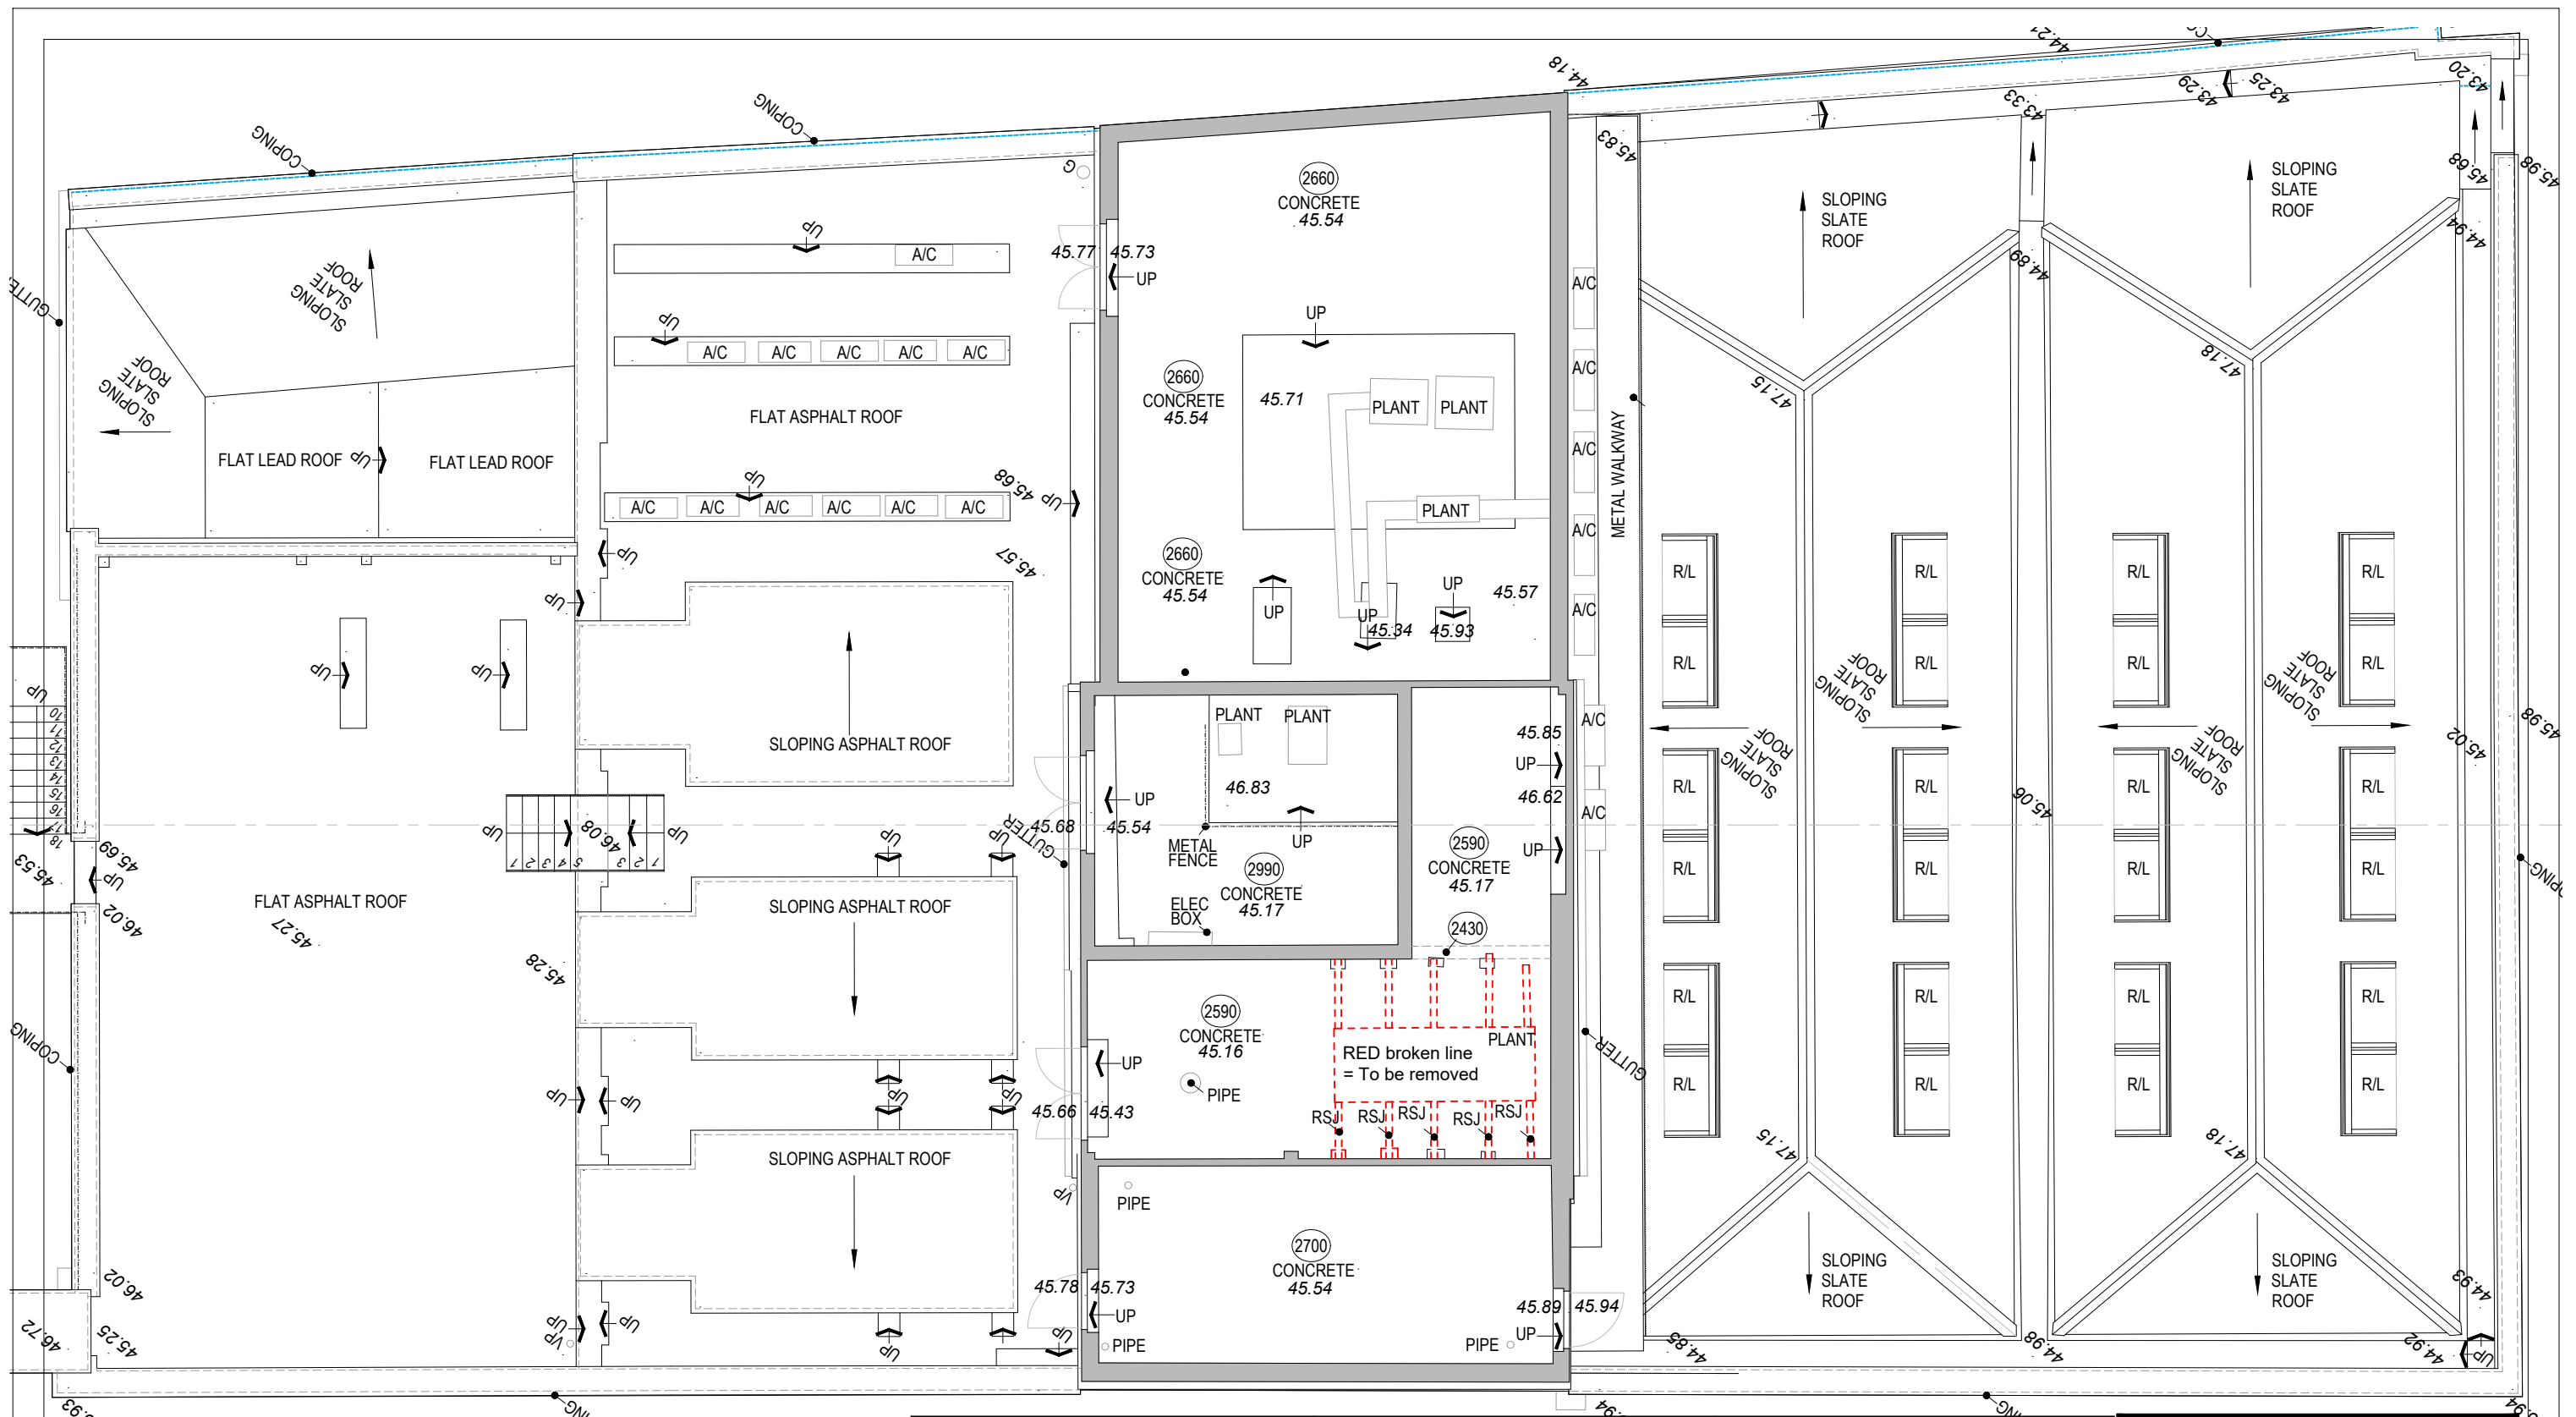


EXISTING AIR CONDITIONING

De-gas and Remove the existing A/C condensers from roof level
Remove all existing A/C Split ceiling mounted units and wall mounted units and all associated wiring and controls from all floors

Remove all existing electrical wiring and terminations to the entire floors all back to the incoming distribution boards. Remove all metal trays supporting all electrical supplies and coolant supplies to the split A/C units. Ensure all mechanical fixings within the concrete slab are removed

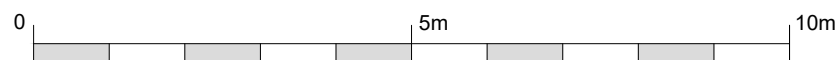

Scale 1/100

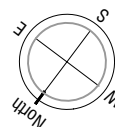

A AA 17/07/19 Specification notes added Rev Drawn Date Description	5 'Cat A'			Contract 179a Tottenham Court Road London W1T 7PA		 CDS PROJECTS LTD 22 Woodbastwick Road, London SE26 5LH M 07802 441750
	Scales 1/100 (at A3)		Date February 2019			
	Drawn AA		Checked		Drawing Title	
	Contract No 19/01/Li		Drawing No G/06	Revision A	Existing Fifth Floor	